


FINAL SURVEY	DATE
SURVEY PLOTTED	
NOTE BOOK	
AREAS CHECKED	

ORIGINAL SURVEY	DATE
SURVEY PLOTTED	
NOTE BOOK	
AREAS CHECKED	

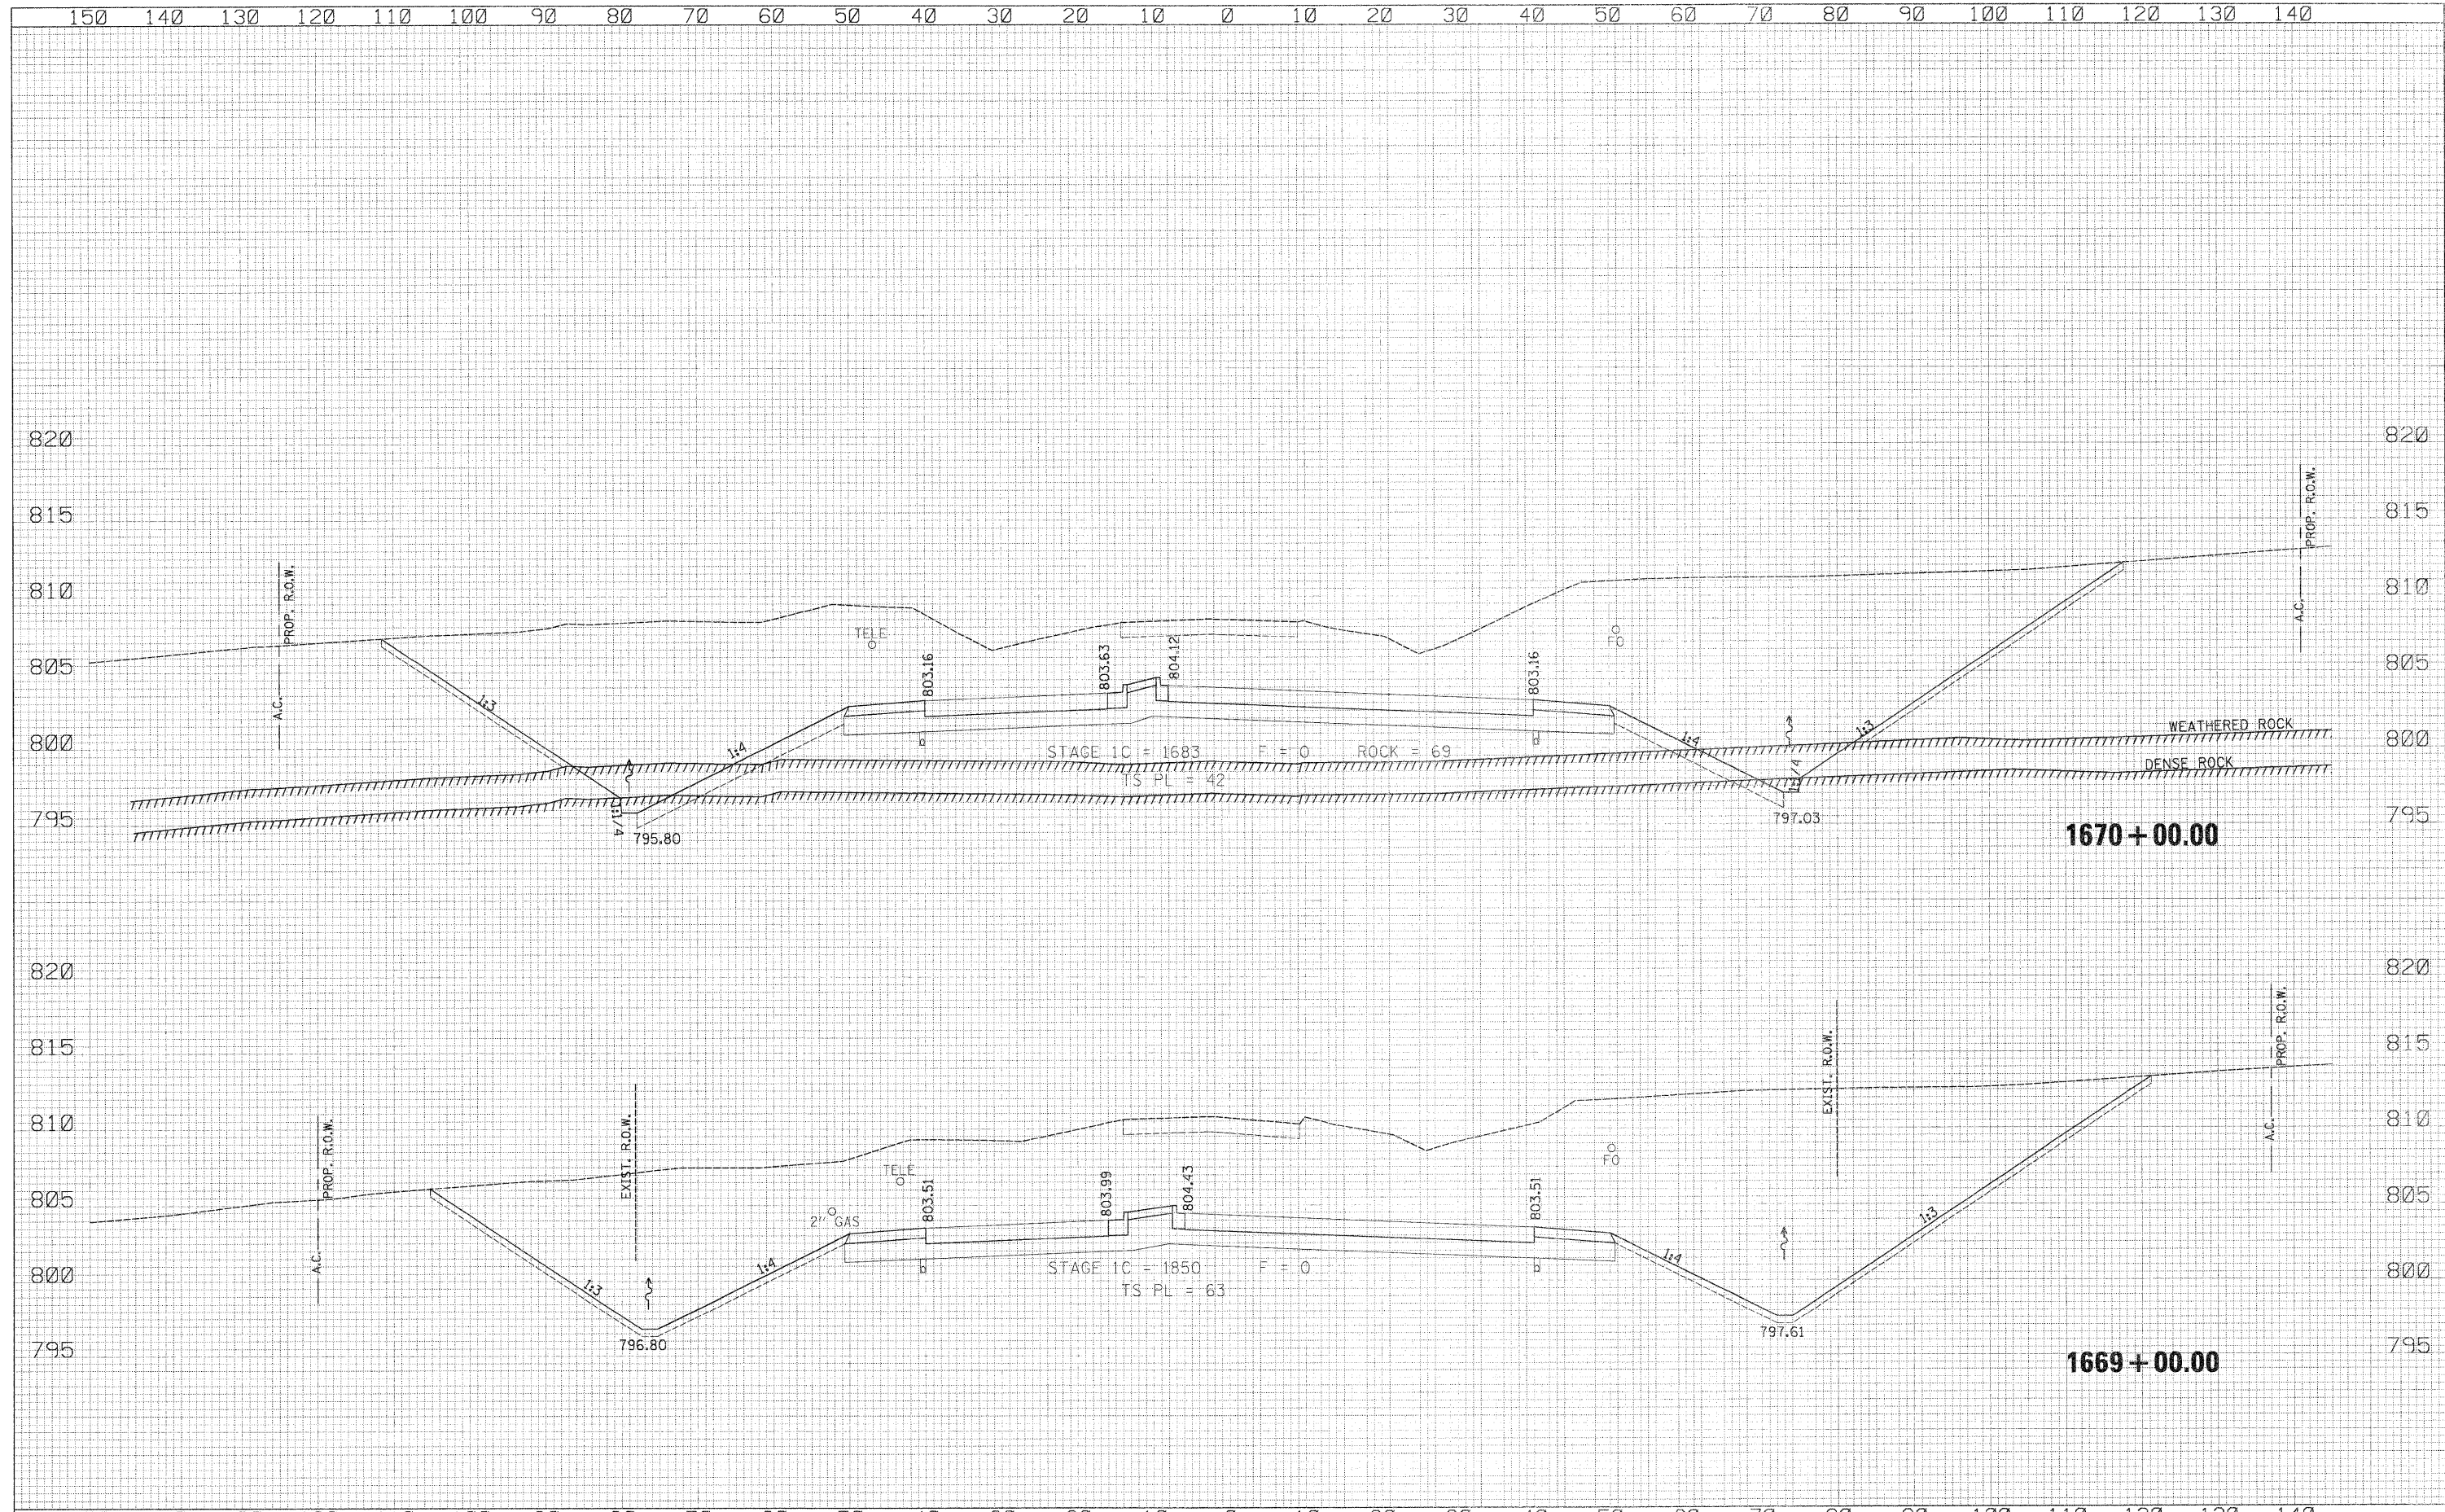

USER NAME: rthompard DESIGNED: RDT DRAWN: RDT CHECKED: GC DATE: 01-14-11	REVISED: - REVISED: - REVISED: - REVISED: -	STATE OF ILLINOIS DEPARTMENT OF TRANSPORTATION	LATHAM ROAD CROSS SECTIONS SCALE: 1/4" = 10' SHEET NO. 492 OF 530 SHEETS STA. 1669+00.00 TO STA. 1670+00.00	F.A.P. RTE. 734 SECTION 77-2-2 & 77-2B-1 COUNTY WINNEBAGO TOTAL SHEETS 530 SHEET NO. 492 CONTRACT NO. 64813 ILLINOIS FED. AID PROJECT
--	--	---	--	---

\\projects\11254\segment\latham\11254\section\11264813-ahc-xshht-latham.dgn