


DATE	
BY	
DESIGNED	
DRAWN	
CHECKED	
DATE	
PROJECT	
NO.	

DATE	
BY	
DESIGNED	
DRAWN	
CHECKED	
DATE	
PROJECT	
NO.	

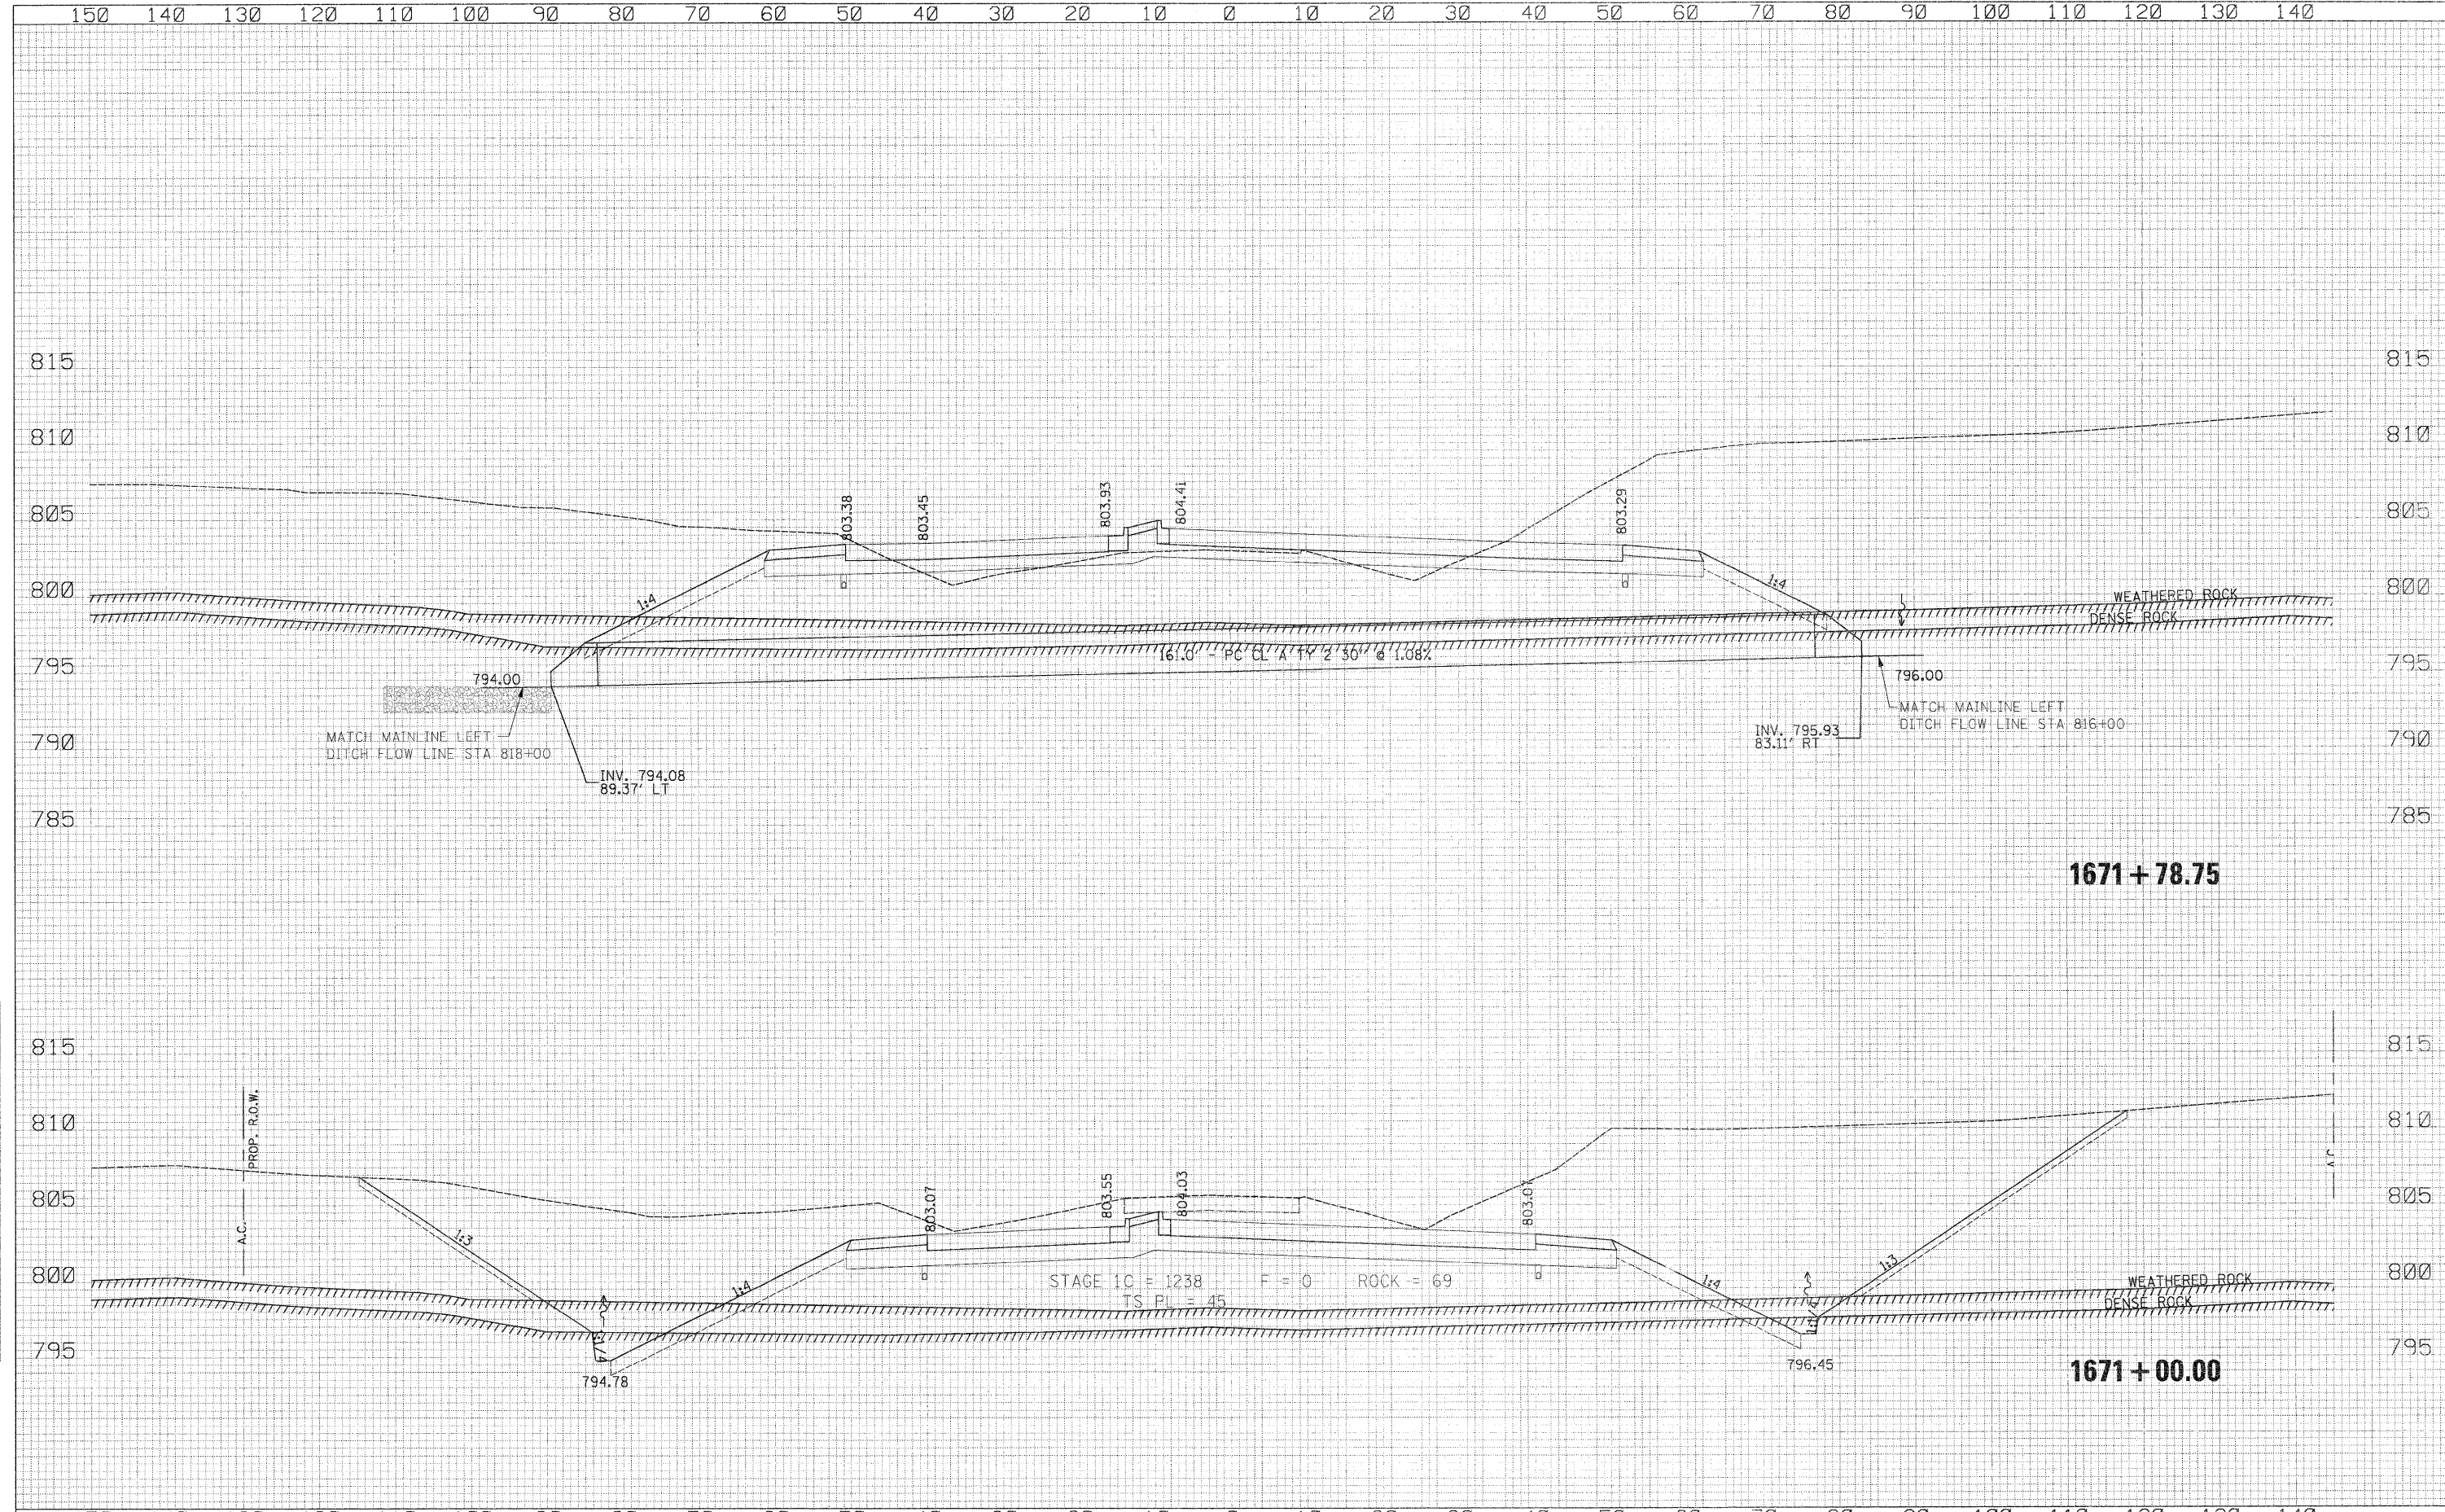

USER NAME: thompson	DESIGNED: RDT	REVISOR:	STATE OF ILLINOIS DEPARTMENT OF TRANSPORTATION	LATHAM ROAD CROSS SECTIONS	F.A.P. RTE.:	SECTION:	COUNTY:	TOTAL SHEETS:	SHEET NO.:
PL. OF SCALE: 10.0000' / IN.	DRAWN: RDT	REVISION:			734	77-2-2 & 77-2B-1	WINNEBAGO	530	493
PL. OF DATE: 4/4/2011	CHECKED: CC	REVISION:			CONTRACT NO. 64813				
DATE: 01-14-11	DATE: 01-14-11	REVISION:			ILLINOIS FED. AID PROJECT				
SCALE: 1" = 10'			SHEET NO. 493 OF 530 SHEETS		STA. 1671+00.00 TO STA. 1671+78.75				

\\projects\1254\segment\1\sheet\1\1\section\0294813.dwg xust Latham.dgn