


FINAL	DATE
DESIGNED	BY
DRAWN	
CHECKED	
DATE	
PROJECT	
SCALE	
PLotted	
Template	
Areas	
Checked	
Notes	

ORIGINAL	DATE
DESIGNED	BY
DRAWN	
CHECKED	
DATE	
PROJECT	
SCALE	
PLotted	
Template	
Areas	
Checked	
Notes	

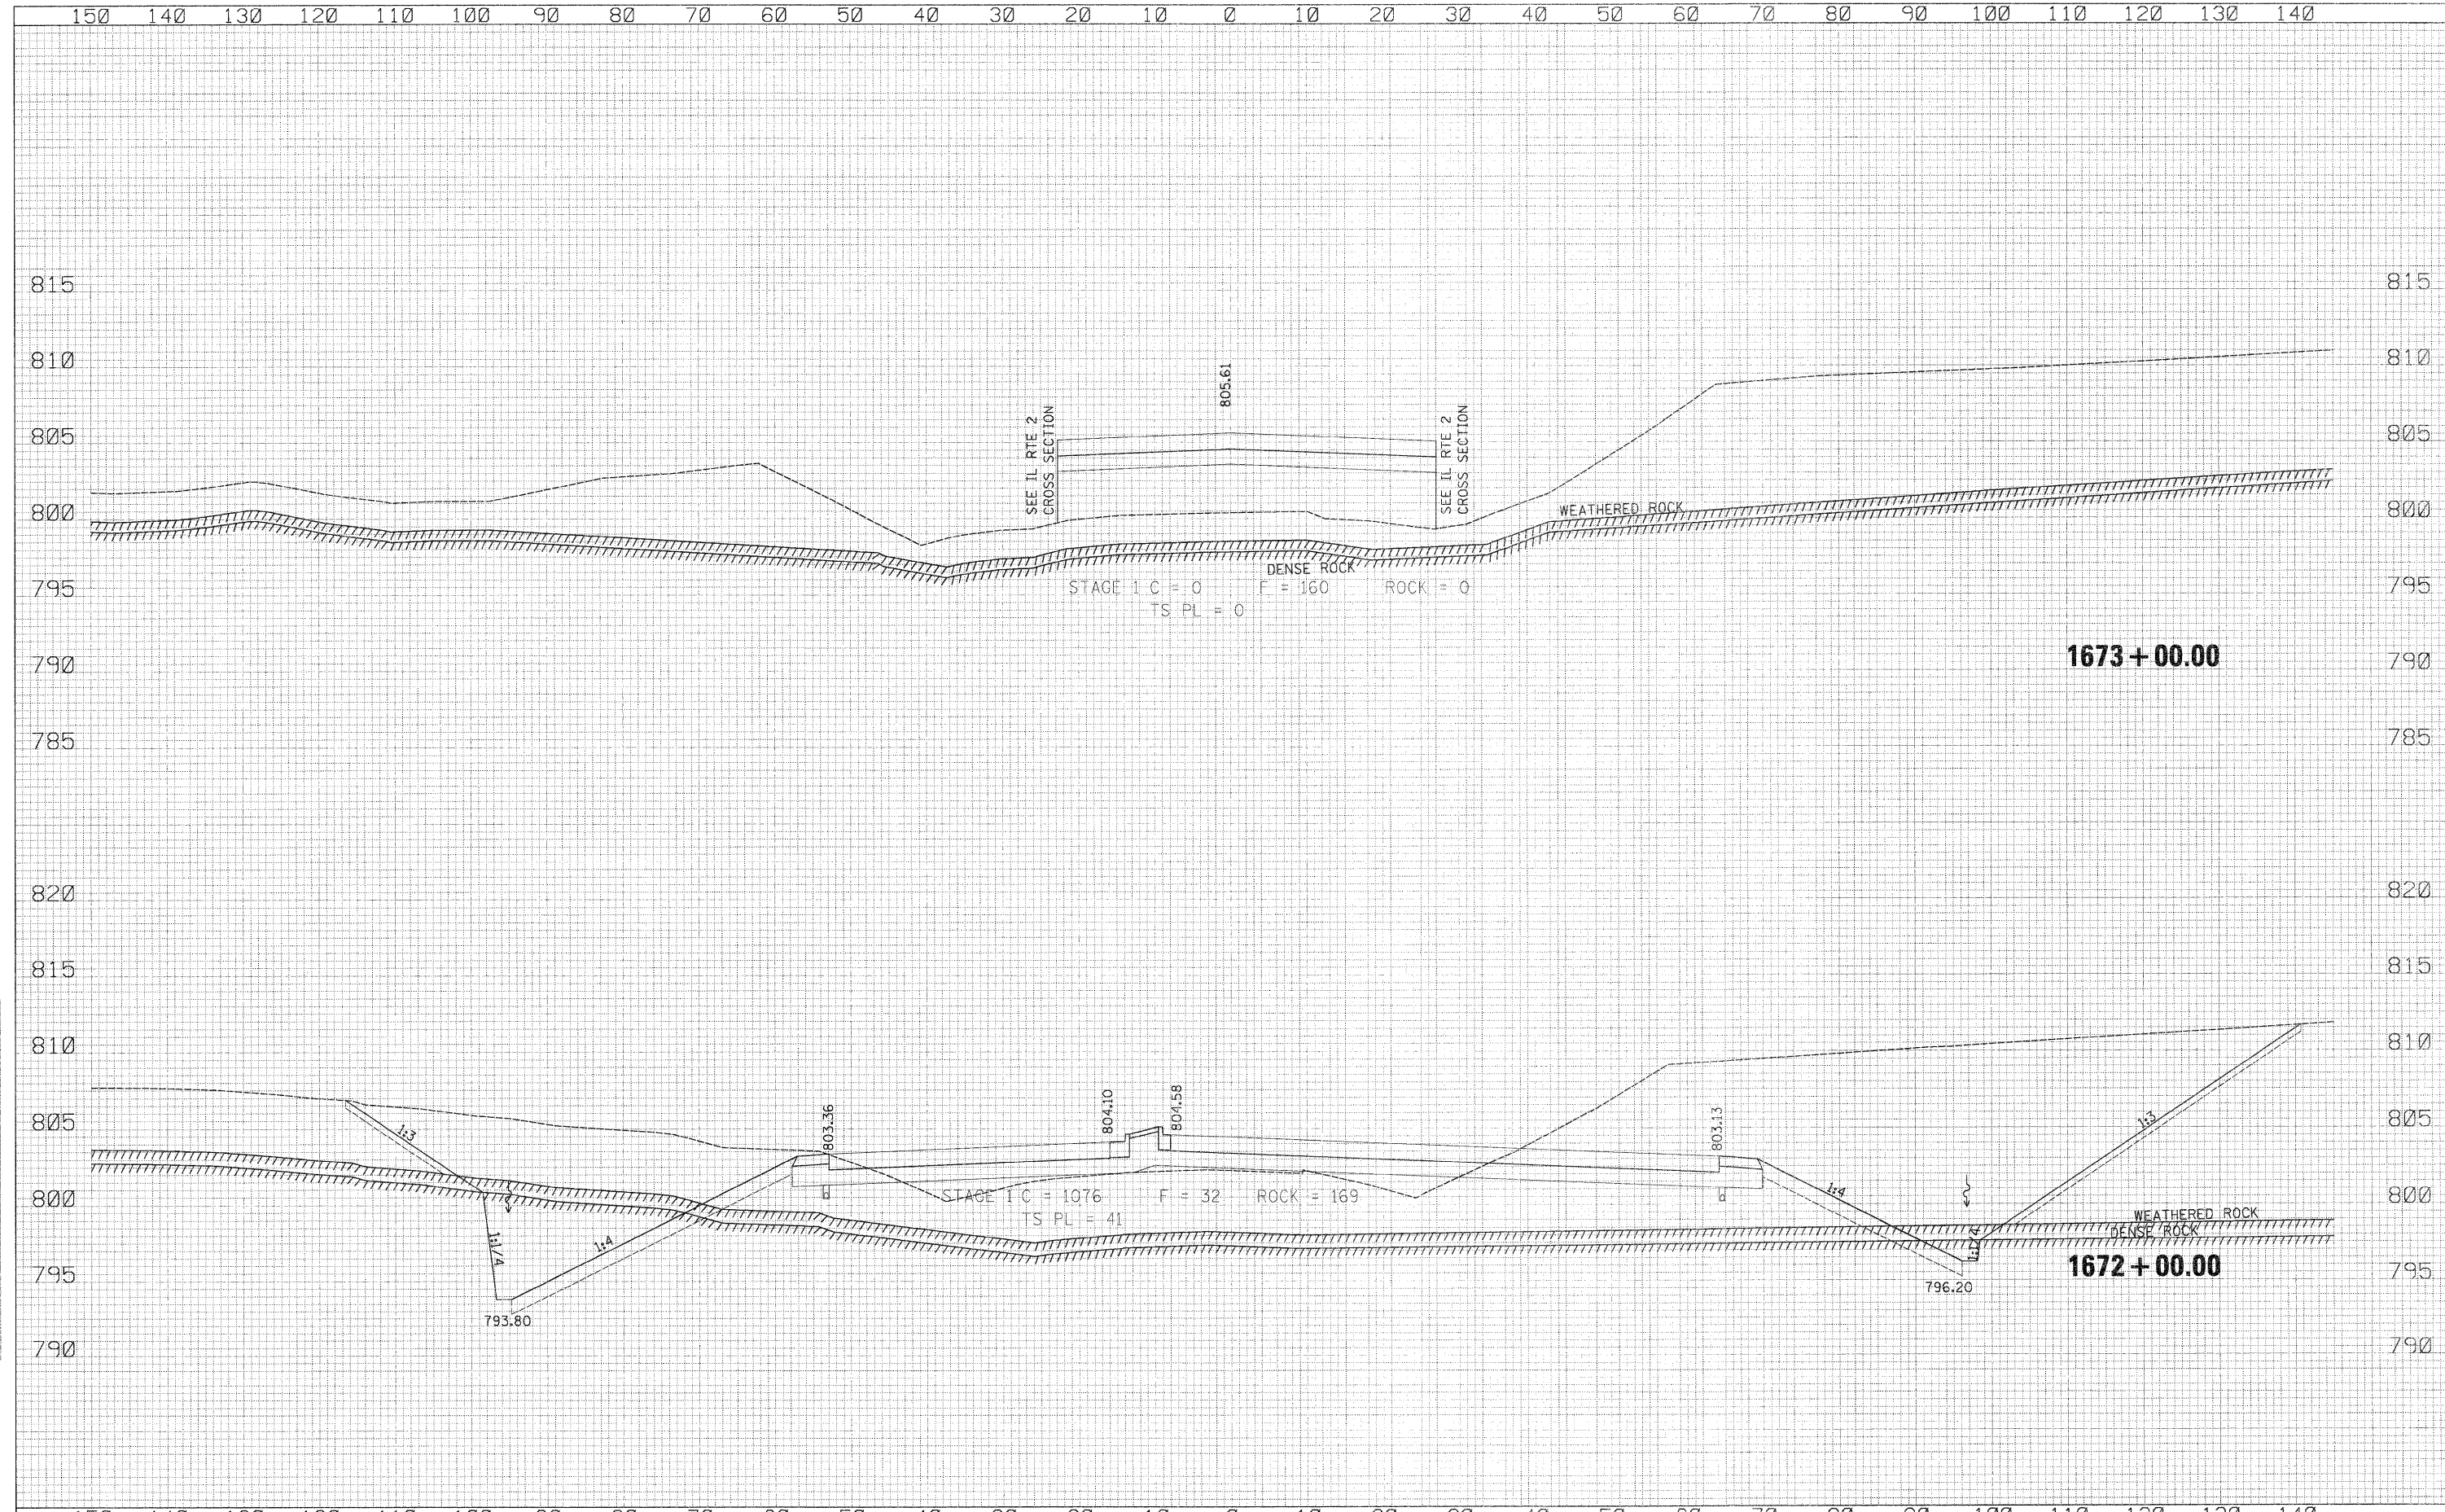

USER NAME: jchampan	DESIGNED: RDT	REVISIONS:	STATE OF ILLINOIS DEPARTMENT OF TRANSPORTATION LATHAM ROAD CROSS SECTIONS SCALE: 1" = 10' SHEET NO. 494 OF 530 SHEETS STA. 1672+00.00 TO STA. 1673+00.00	F.A.P. RTE. 734	SECTION 77-2-2 & 77-2B-1	COUNTY WINNEBAGO	TOTAL SHEETS 530	SHEET NO. 494
PLOT SCALE: 1/8" = 10'	DRAWN: RDT	REVISIONS:		ILLINOIS FED. AID PROJECT				
PLOT DATE: 4/1/2011	CHECKED: GC	REVISIONS:						
DATE: 01-14-11		REVISIONS:						

\\projects\11254\50qman\1\sheet\1\1\section\1\254813-01\sheet\Latham.dgn