


FINAL	DATE
DESIGNED	BY
PLOTTED	
NOTE BOOK	TEMPLATE
AREAS	AREAS
NO.	AREAS CHECKED

ORIGINAL	DATE
SURVEY	EV
NOTE BOOK	
AREAS	AREAS
NO.	AREAS CHECKED

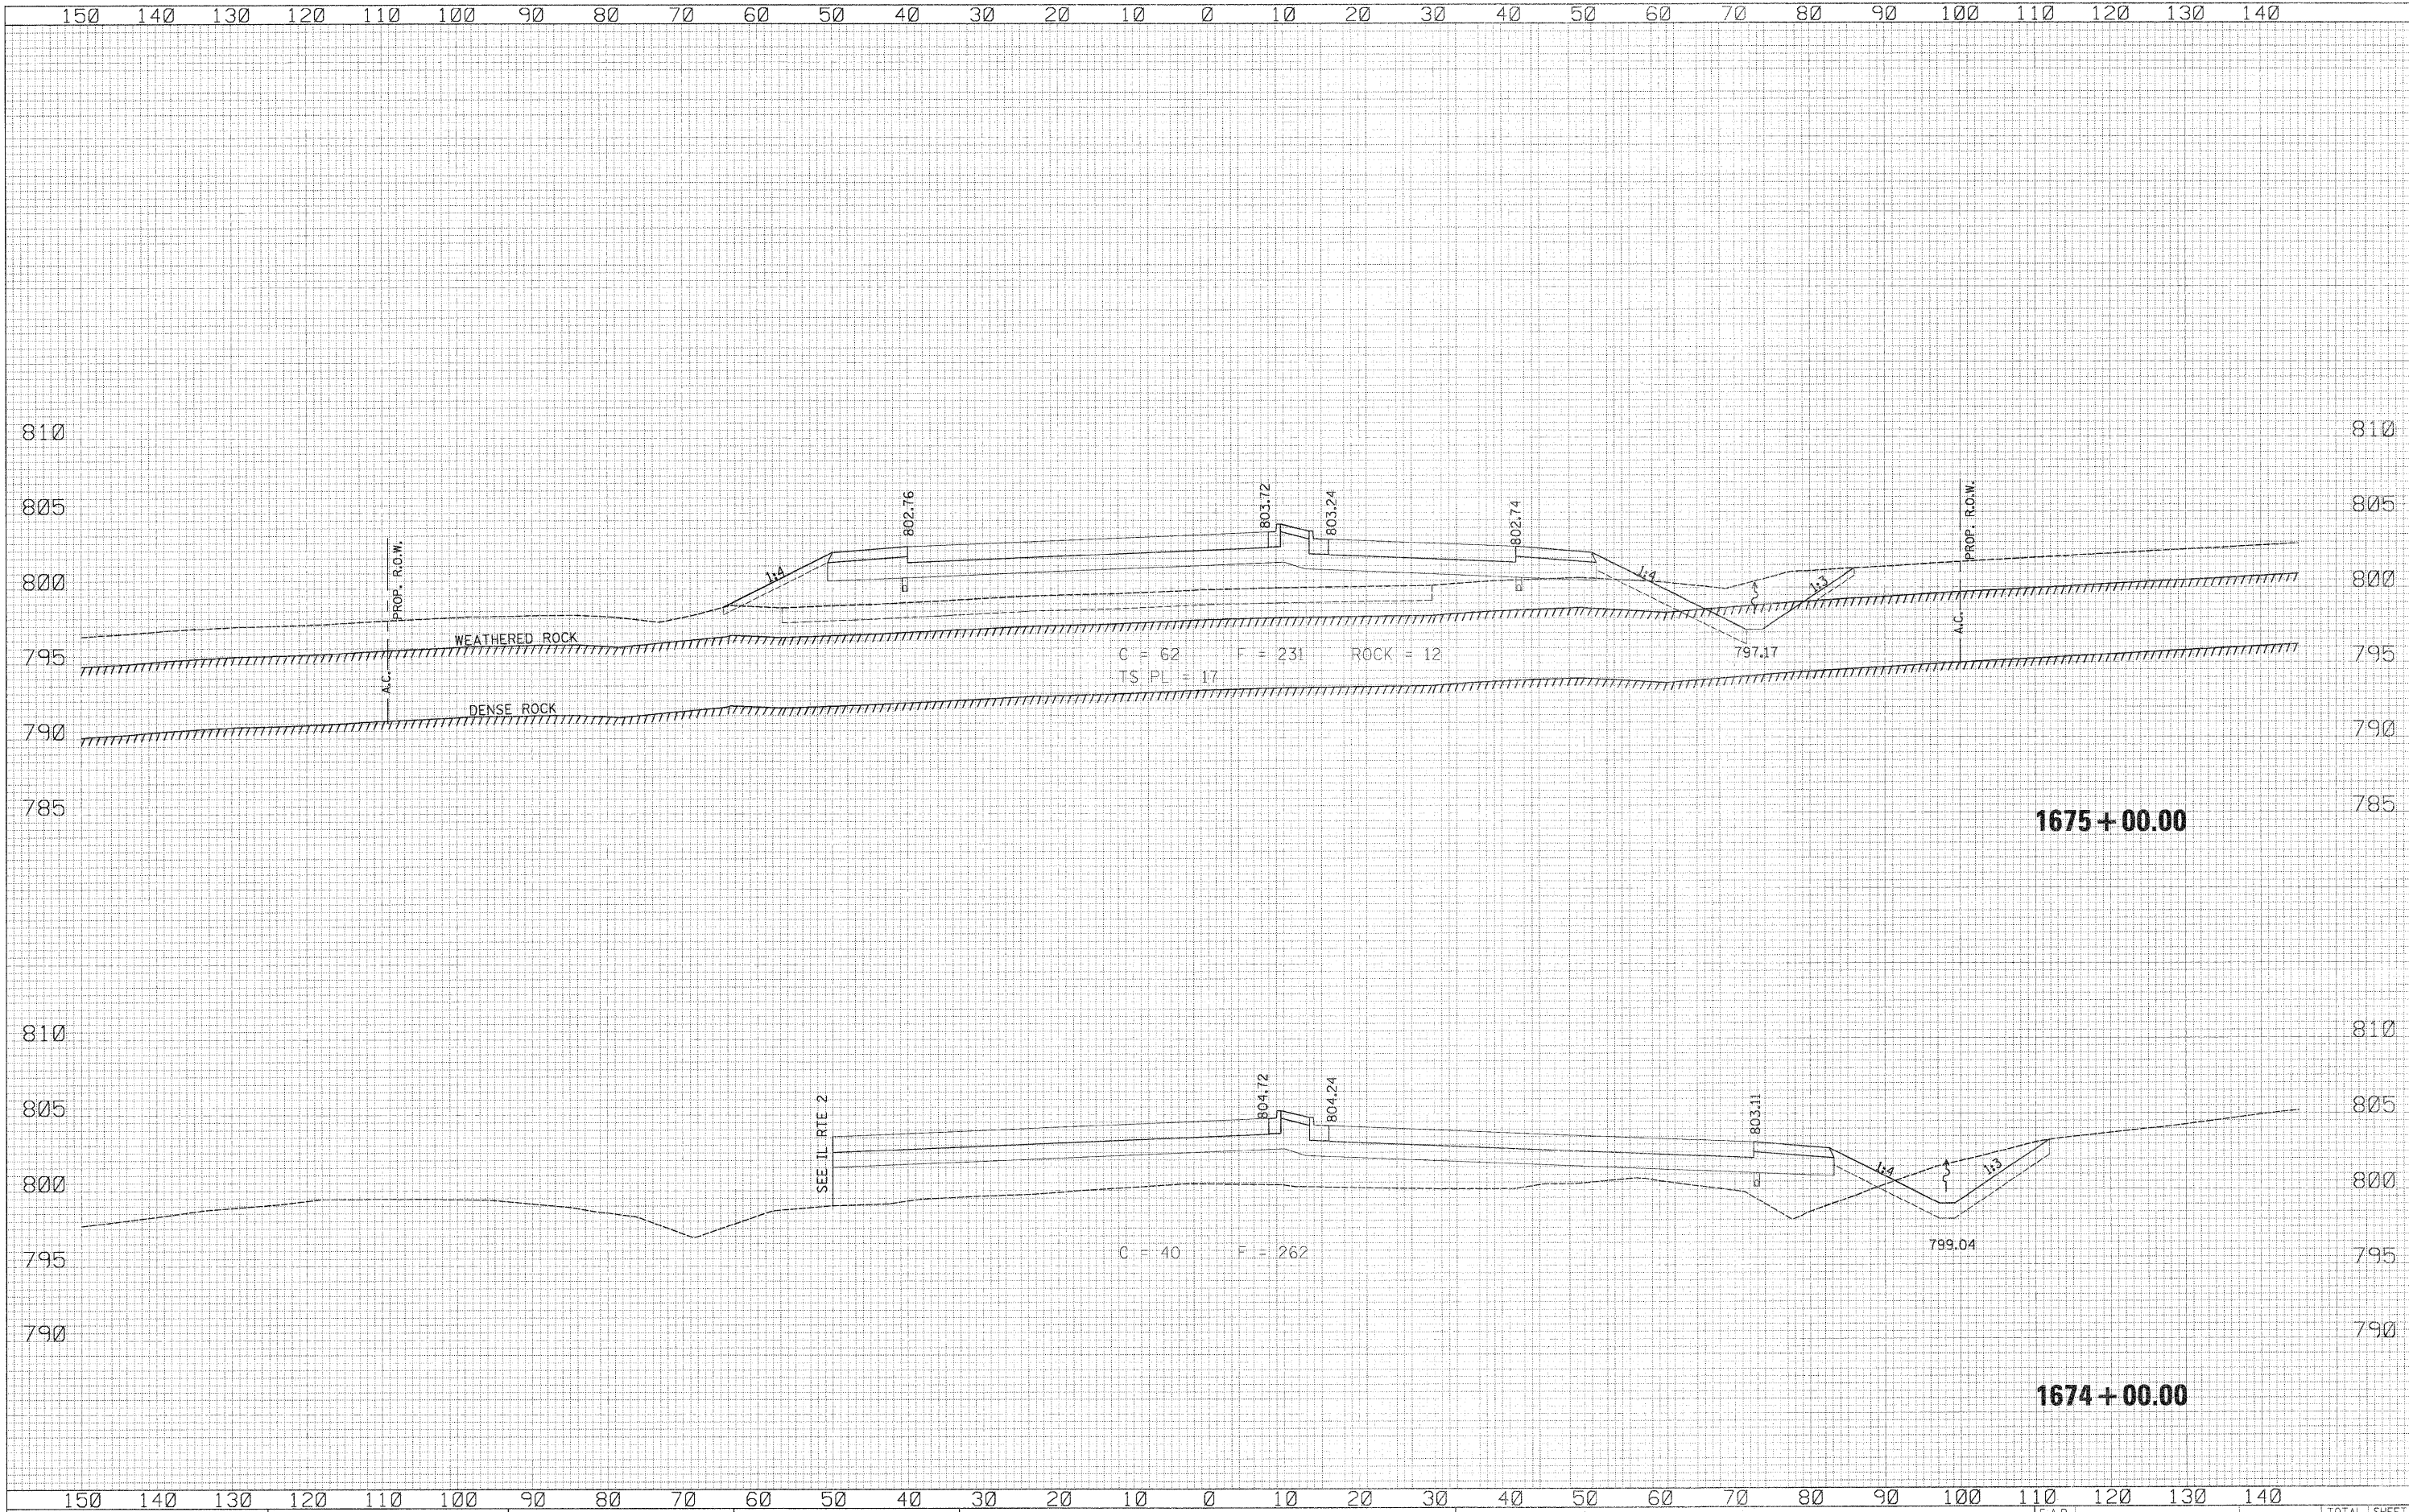

USER NAME = thomasp	DESIGNED RDT	REVISED	<b>STATE OF ILLINOIS DEPARTMENT OF TRANSPORTATION</b>	LATHAM ROAD CROSS SECTIONS		F.A.P. RTE.	SECTION	COUNTY	TOTAL SHEETS	SHEET NO.	
PLOT SCALE = 1/8" = 100'	DRAWN RDT	REVISED		SCALE: 1/4" = 10'	SHEET NO. 495 OF 530 SHEETS	STA. 1674+00.00 TO STA. 1675+00.00	734	77-2-2 & 77-2B-1	WINNEBAGO	530	495
PLOT DATE = 4/14/2011	CHECKED GC	REVISED									CONTRACT NO. 64813
DATE 01-14-11	DATE 01-14-11	REVISED									ILLINOIS FED. AID PROJECT

U:\projects\11254\segment 1\sheet\civil\section\64813\sh\sheet-Latham.dgn