


DATE	
BY	
FINAL SURVEY	
SUBMITTED	
PLOTTED	
TEMPLATE	
NOTE BOOK	
AREAS CHECKED	

DATE	
BY	
ORIGINAL SURVEY	
SUBMITTED	
PLOTTED	
TEMPLATE	
NOTE BOOK	
AREAS CHECKED	

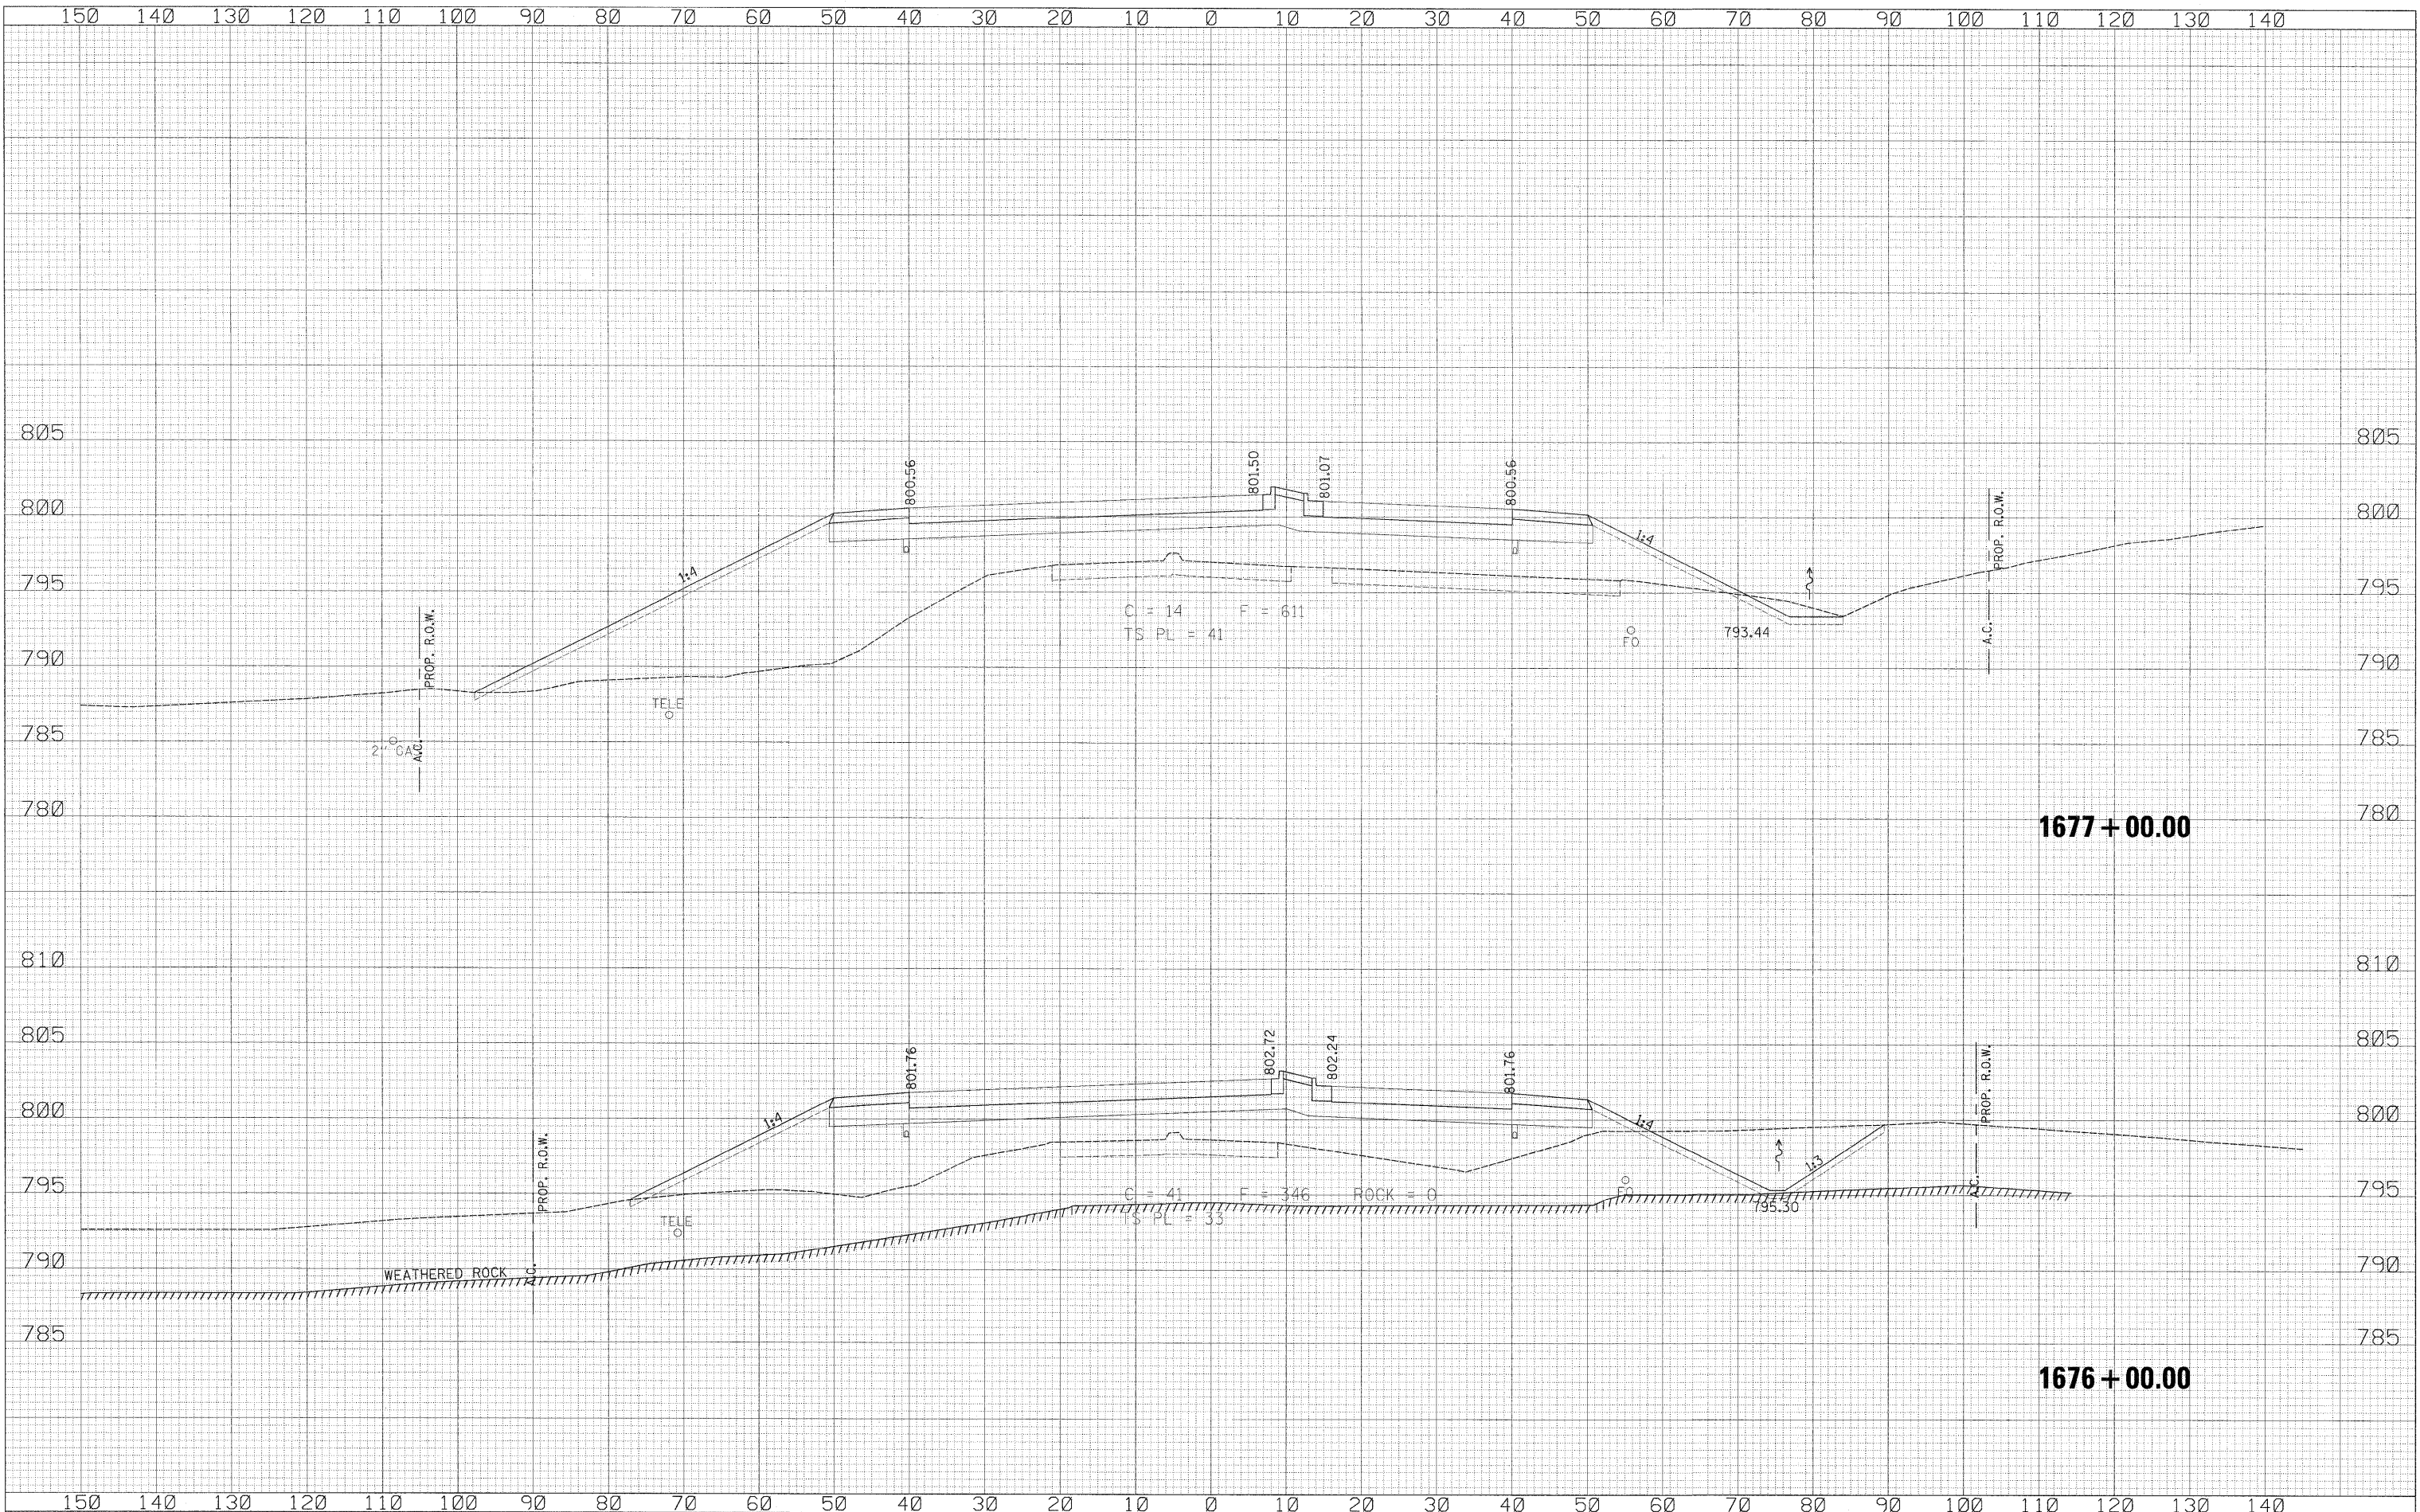

USER NAME = zulkownd	DESIGNED RDT	REVISED -	STATE OF ILLINOIS DEPARTMENT OF TRANSPORTATION	LATHAM ROAD CROSS SECTIONS		F.A.P. RTE. 734	SECTION 77-2-2 & 77-2B-1	COUNTY WINNEBAGO	TOTAL SHEETS 530	SHEET NO. 496
PLOT SCALE = 10.0000' / IN.	DRAWN RDT	REVISED -		SCALE: H: V: 1" = 10'	SHEET NO. 496 OF 530 SHEETS	STA. 1676+00.00 TO STA. 1677+00.00	CONTRACT NO. 64813		ILLINOIS FED. AID PROJECT	
PLOT DATE = 2/2/2011	CHECKED GC	REVISED -								
	DATE 01-14-11	REVISED -								

\\projects\11254\segment 1\sheet\civil\section\0264813\sh-t\ssht-Latham.dgn