


DATE	
BY	
FINAL SURVEY	
PLOTTED	
NOTE BOOK	
NO.	

DATE	
BY	
ORIGINAL SURVEY	
PLOTTED	
NOTE BOOK	
NO.	

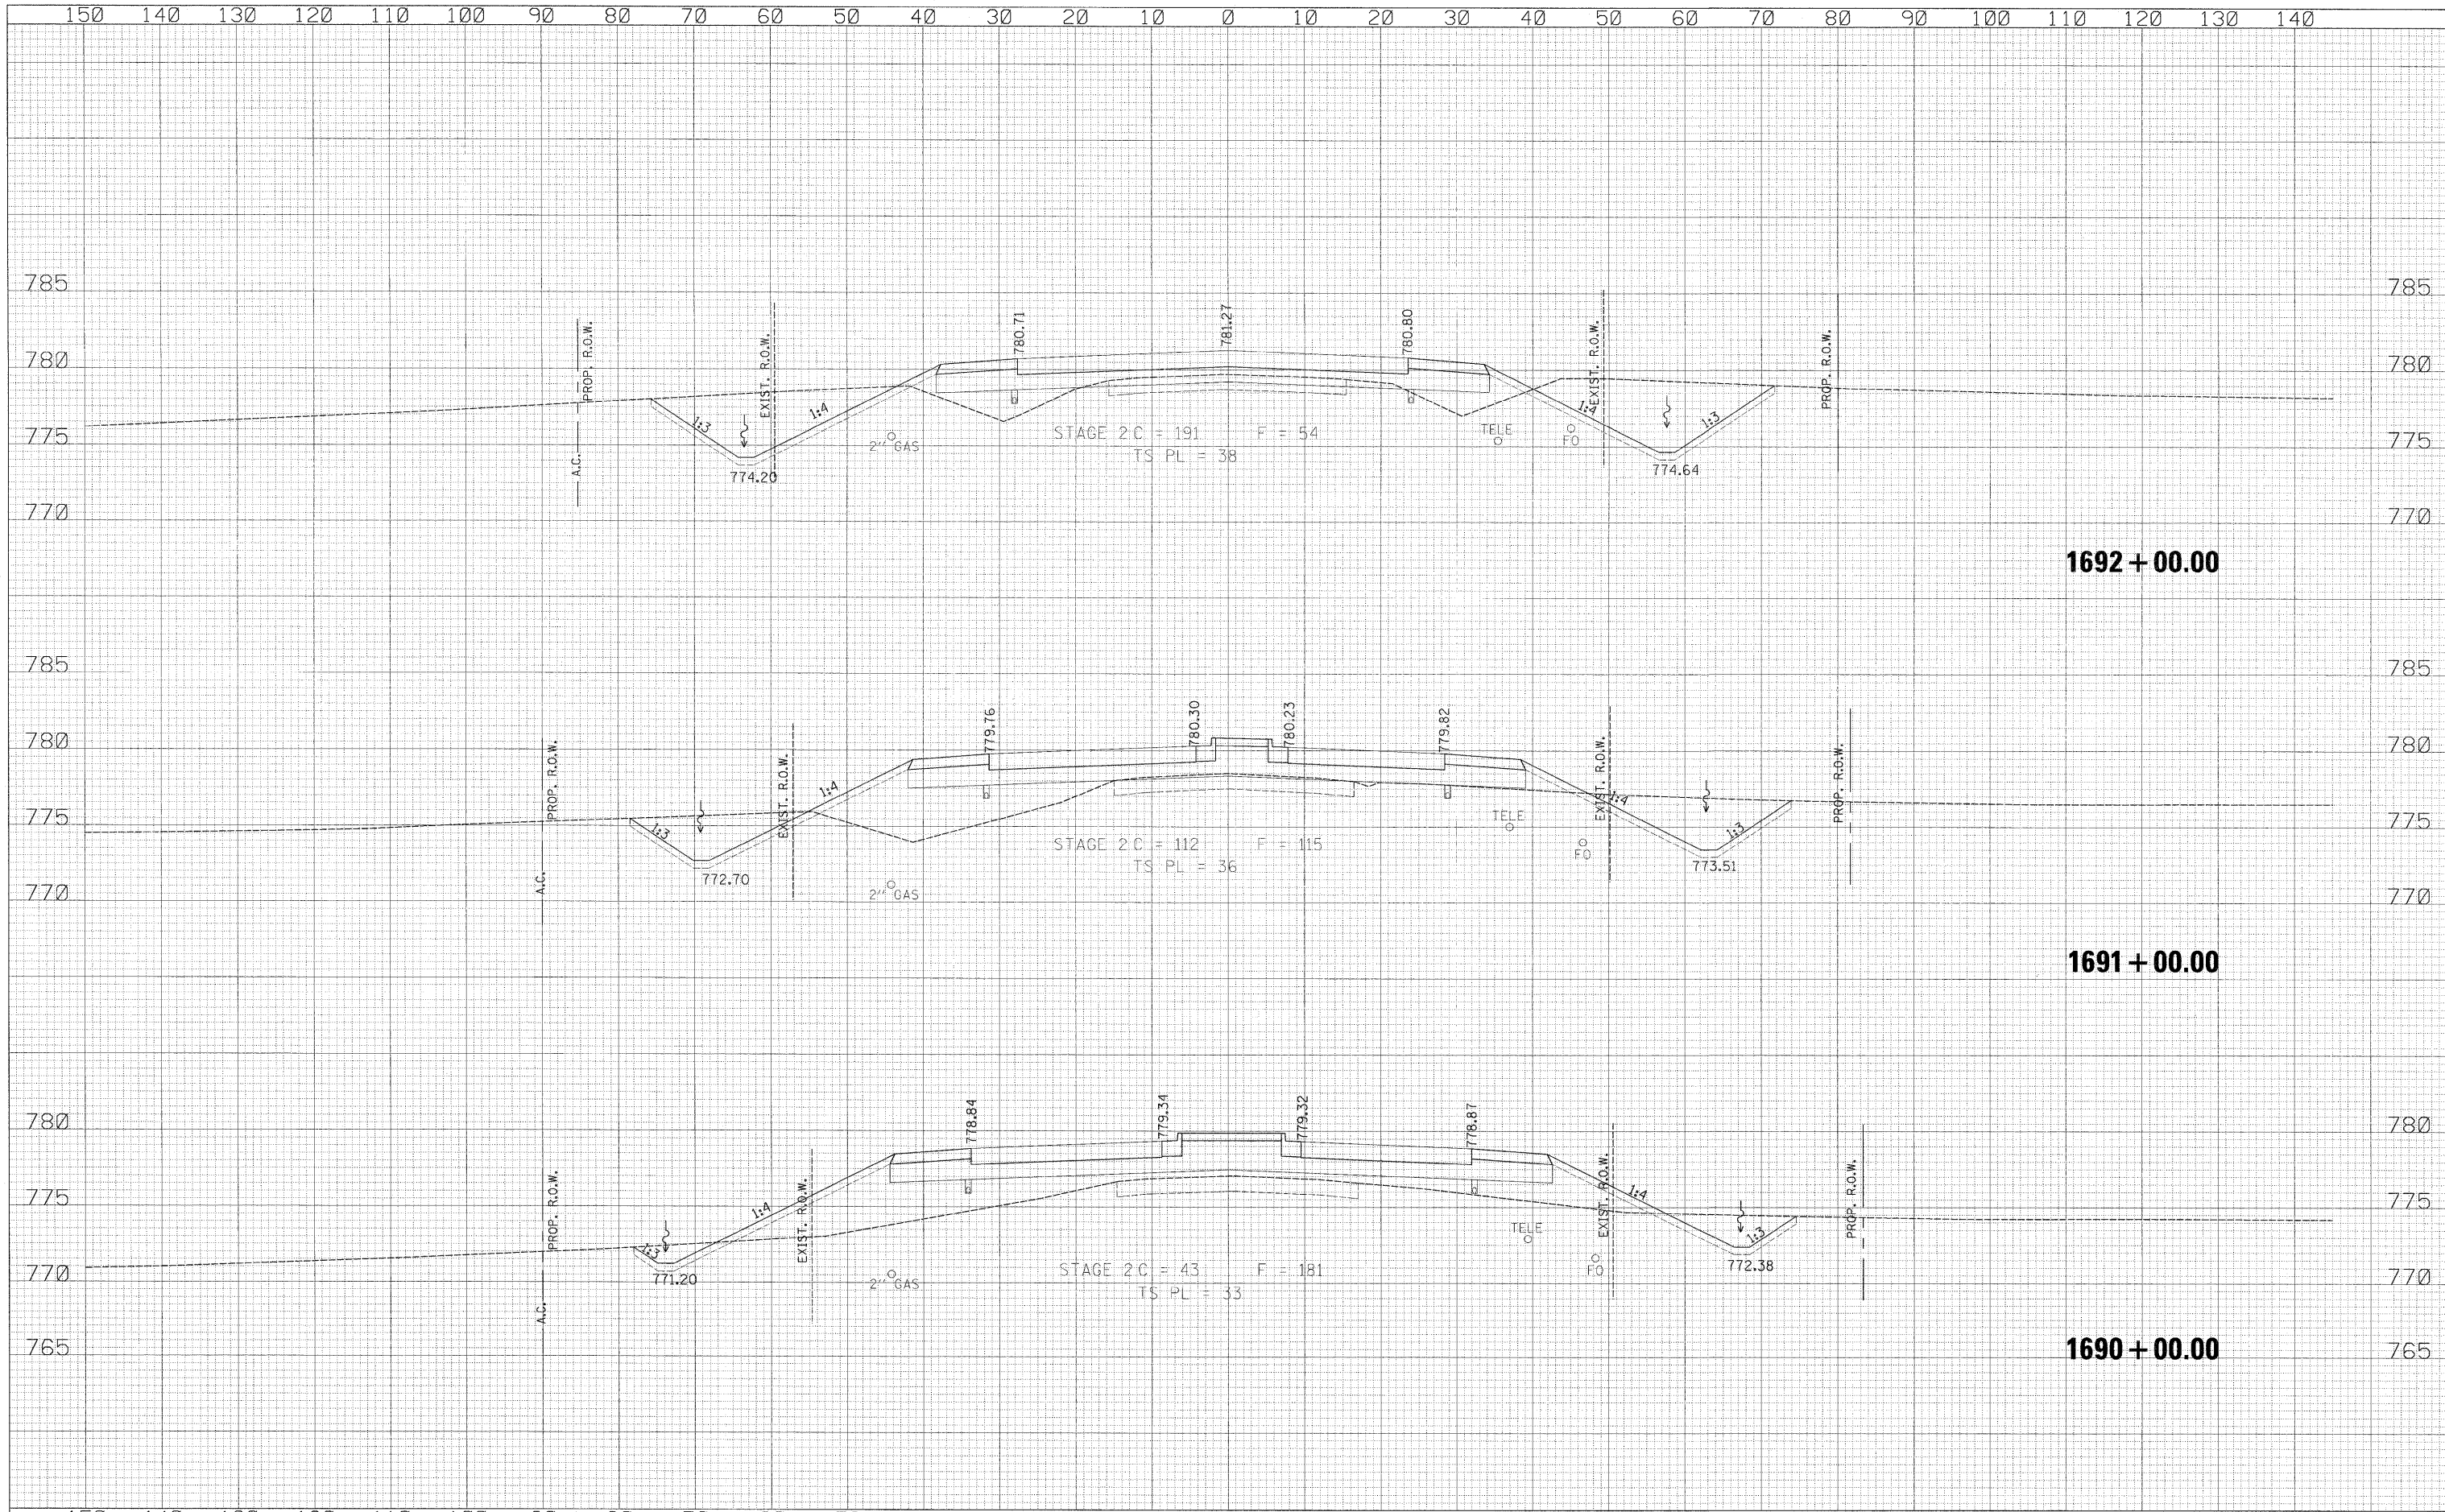

150	140	130	120	110	100	90	80	70	60	50	40	30	20	10	0	10	20	30	40	50	60	70	80	90	100	110	120	130	140										
USER NAME = zulkowsd															DESIGNED RDT					REVISED -					<p align="center">STATE OF ILLINOIS DEPARTMENT OF TRANSPORTATION</p> <p align="center">LATHAM ROAD CROSS SECTIONS</p> <p>SCALE: $\frac{1}{2}$" = 10' SHEET NO. 502 OF 530 SHEETS STA. 1690+00.00 TO STA. 1692+00.00</p>														
PLOT SCALE = 10.0000' / IN.															DRAWN RDT					REVISED -																			
PLOT DATE = 2/2/2011															CHECKED GC					REVISED -																			
															DATE 01-14-11					REVISED -																			
																									<table border="1"> <tr> <th>F.A.P. RTE.</th> <th>SECTION</th> <th>COUNTY</th> <th>TOTAL SHEETS</th> <th>SHEET NO.</th> </tr> <tr> <td>734</td> <td>77-2-2 & 77-2B-1</td> <td>WINNEBAGO</td> <td>530</td> <td>502</td> </tr> </table>					F.A.P. RTE.	SECTION	COUNTY	TOTAL SHEETS	SHEET NO.	734	77-2-2 & 77-2B-1	WINNEBAGO	530	502
F.A.P. RTE.	SECTION	COUNTY	TOTAL SHEETS	SHEET NO.																																			
734	77-2-2 & 77-2B-1	WINNEBAGO	530	502																																			

\\projects\11254\segment 1\sheet\civil\section\0264813 sht-xssht-Latham.dgn