


DATE	
BY	
NO.	
ORIGINAL SURVEY	
NOTED BOOK	
PLOTTED	
TEMPLATE	
AREAS CHECKED	

DATE	
BY	
NO.	
ORIGINAL SURVEY	
NOTED BOOK	
PLOTTED	
TEMPLATE	
AREAS CHECKED	

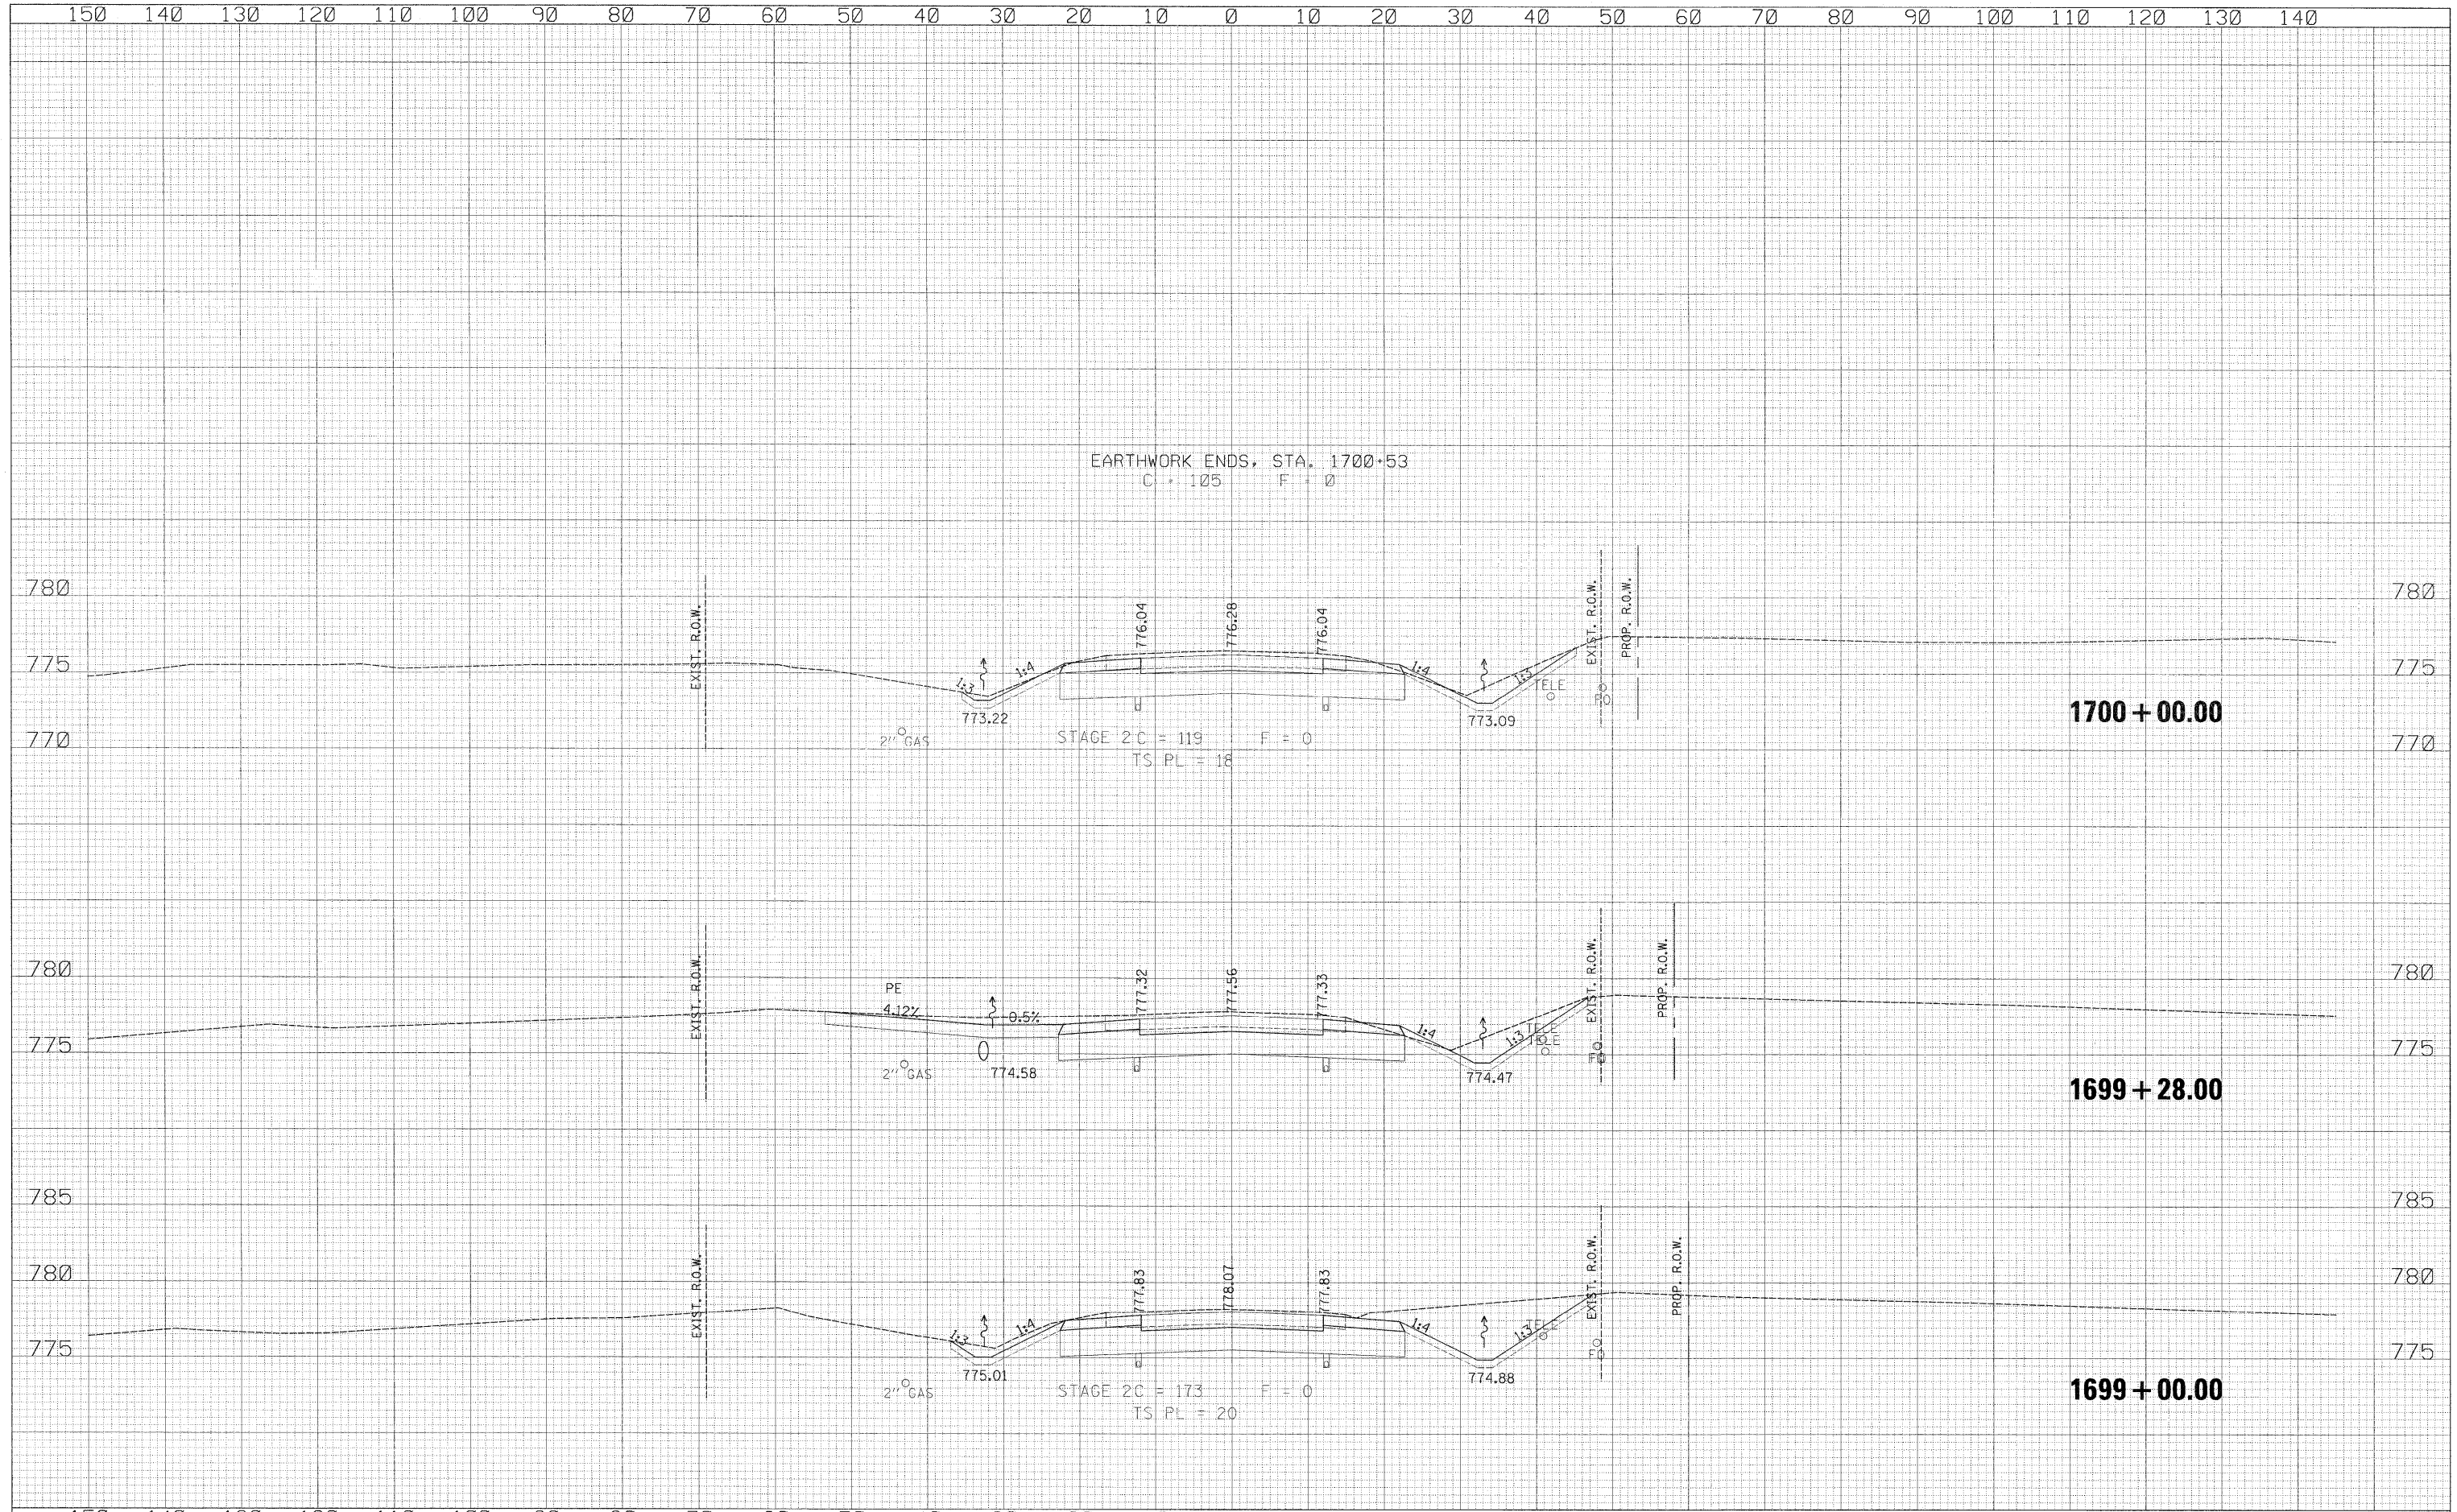

150	140	130	120	110	100	90	80	70	60	50	40	30	20	10	0	10	20	30	40	50	60	70	80	90	100	110	120	130	140										
USER NAME = zulkowad DESIGNED RDT DRAWN RDT CHECKED GC DATE 01-14-11															REVISIONS REVISED - REVISED - REVISED - REVISED -					STATE OF ILLINOIS DEPARTMENT OF TRANSPORTATION										LATHAM ROAD CROSS SECTIONS SCALE: 1/4" = 10' SHEET NO. 505 OF 530 SHEETS STA. 1699+00.00 TO STA. 1699+28.00					F.A.P. RTE. 734 SECTION 77-2-2 & 77-2B-1 COUNTY WINNEBAGO TOTAL SHEETS 530 SHEET NO. 505 CONTRACT NO. 64813 ILLINOIS FED. AID PROJECT				

U:\projects\11254\segment 1\sheet\cvi\section\264813-sht-505-Latham.dgn