


DATE	
BY	
FINAL SURVEY	
NO. OF SHEETS	
NOTE BOOK	
AREAS CHECKED	

DATE	
BY	
ORIGINAL SURVEY	
NO. OF SHEETS	
NOTE BOOK	
AREAS CHECKED	

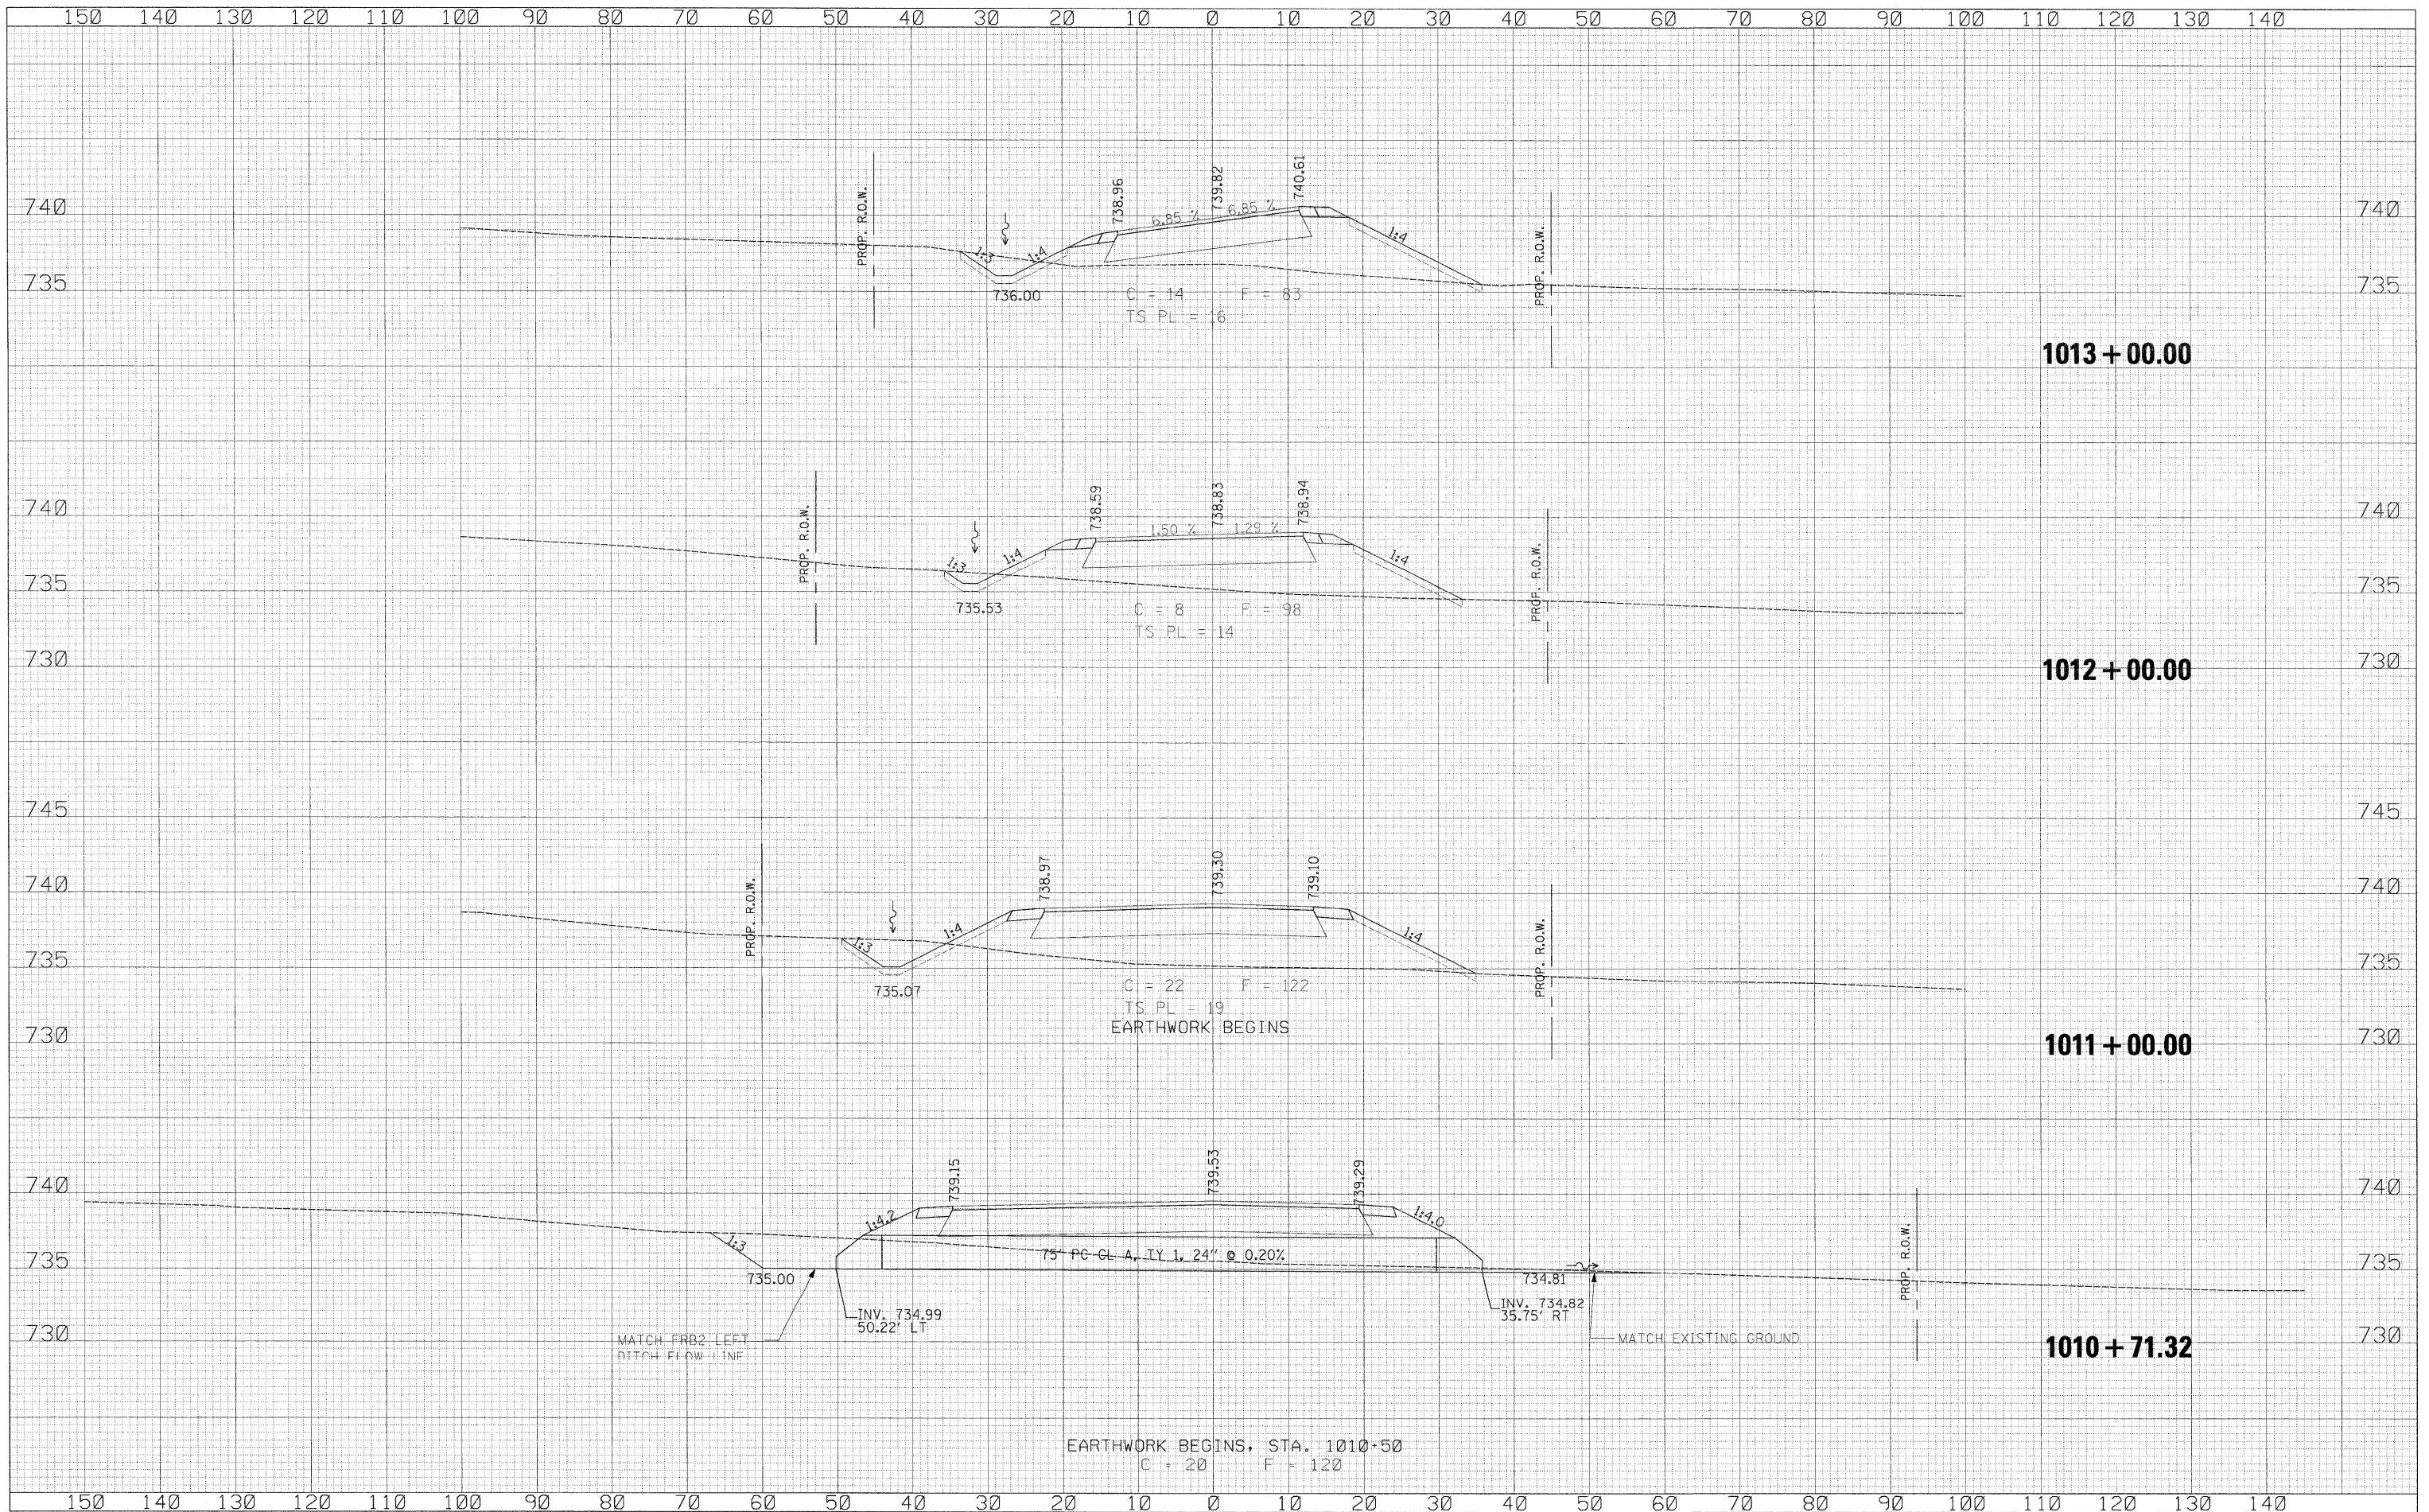

USER NAME = zu.kowad	DESIGNED RDT	REVISED -	<b>STATE OF ILLINOIS</b> <b>DEPARTMENT OF TRANSPORTATION</b>	FRONTAGE ROAD B2		F.A.P. RTE	SECTION	COUNTY	TOTAL SHEETS	SHEET NO.
PLOT SCALE = 10.0000' / 1"	DRAWN RDT	REVISED -		734	77-2-2 & 77-28-1	WINNEBAGO	530	513		
PLOT DATE = 2/2/2011	CHECKED GC	REVISED -		SCALE: 1/2" = 10'		SHEET NO. 513 OF 530 SHEETS		STA. 1010+71.32 TO STA. 1013+00.00		CONTRACT NO. 64813
DATE 01-14-11	DATE 01-14-11	REVISED -		ILLINOIS FED. AID PROJECT						

\\projects\11254\segment 1\sheet\civil\section\0264013-sh1t-xsh1t-FR-B2.dgn