


DATE	
BY	
DESIGNED	
DRAWN	
CHECKED	
DATE	
USER NAME	

DATE	
BY	
DESIGNED	
DRAWN	
CHECKED	
DATE	
USER NAME	

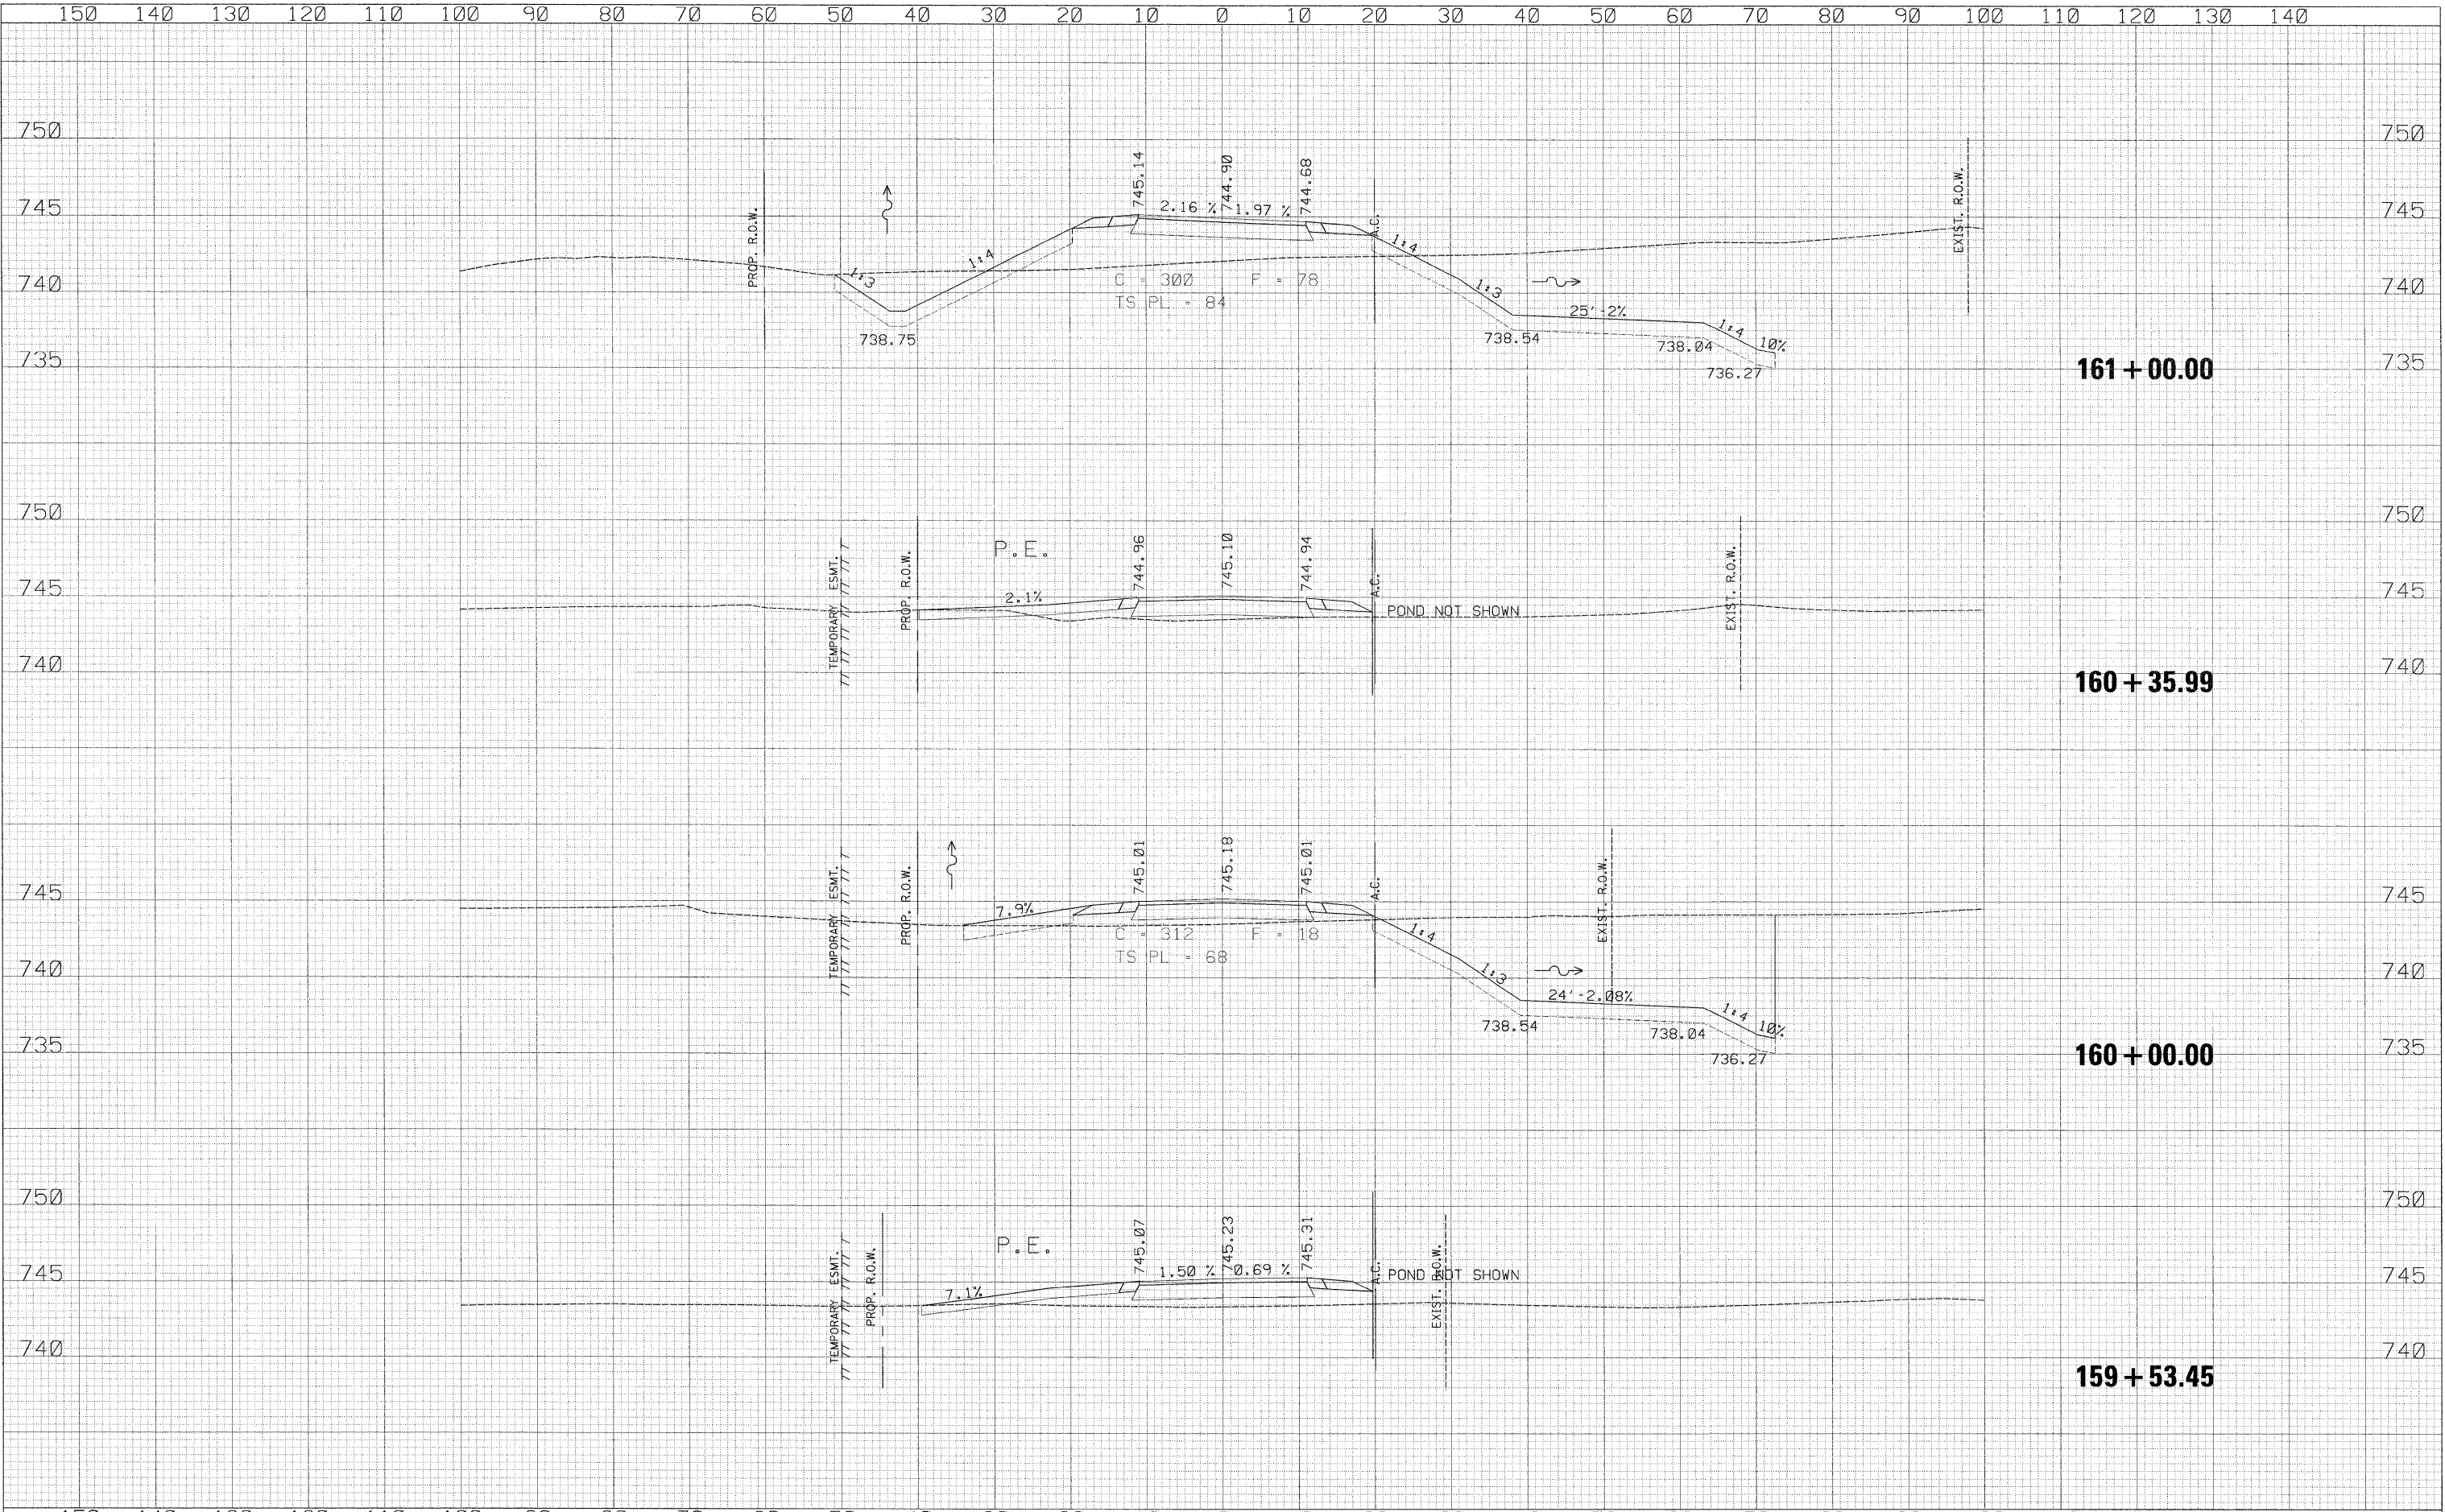

150	140	130	120	110	100	90	80	70	60	50	40	30	20	10	0	10	20	30	40	50	60	70	80	90	100	110	120	130	140																													
<table border="1"> <tr><td>USER NAME</td><td>zulkowad</td></tr> <tr><td>DESIGNED</td><td>RDT</td></tr> <tr><td>DRAWN</td><td>RDT</td></tr> <tr><td>CHECKED</td><td>GC</td></tr> <tr><td>DATE</td><td>01-14-11</td></tr> </table>															USER NAME	zulkowad	DESIGNED	RDT	DRAWN	RDT	CHECKED	GC	DATE	01-14-11	<p align="center"><b>STATE OF ILLINOIS</b> <b>DEPARTMENT OF TRANSPORTATION</b></p>					<p align="center">FRONTAGE ROAD C CROSS SECTIONS</p>										<table border="1"> <tr><th>F.A.P. RTE.</th><th>SECTION</th><th>COUNTY</th><th>TOTAL SHEETS</th><th>SHEET NO.</th></tr> <tr><td>734</td><td>77-2-2 &amp; 77-2B-1</td><td>WINNEBAGO</td><td>530</td><td>516</td></tr> <tr><td colspan="4"></td><td>CONTRACT NO. 64813</td></tr> </table>				F.A.P. RTE.	SECTION	COUNTY	TOTAL SHEETS	SHEET NO.	734	77-2-2 & 77-2B-1	WINNEBAGO	530	516					CONTRACT NO. 64813
USER NAME	zulkowad	
DESIGNED	RDT	
DRAWN	RDT	
CHECKED	GC	
DATE	01-14-11	
F.A.P. RTE.	SECTION	COUNTY	TOTAL SHEETS	SHEET NO.	
734	77-2-2 & 77-2B-1	WINNEBAGO	530	516	
				CONTRACT NO. 64813	
<table border="1"> <tr><td>SCALE</td><td>1" = 10'</td></tr> <tr><td>SHEET NO.</td><td>516 OF 530 SHEETS</td></tr> <tr><td>STA.</td><td>159+53.45 TO STA. 161+00.00</td></tr> </table>															SCALE	1" = 10'	SHEET NO.	516 OF 530 SHEETS	STA.	159+53.45 TO STA. 161+00.00	<p align="center">ILLINOIS FED. AID PROJECT</p>																																					
SCALE	1" = 10'	
SHEET NO.	516 OF 530 SHEETS	
STA.	159+53.45 TO STA. 161+00.00	

\\projects\11254\segment 1\sheet\civil\section\0264813\sheet\ssht-FR-C.dgn