


DATE	
BY	
FINAL SURVEY	
SURVEY PLOTTED	
NOTE BOOK	
AREAS CHECKED	
NO.	

DATE	
BY	
ORIGINAL SURVEY	
SURVEY PLOTTED	
NOTE BOOK	
AREAS CHECKED	
NO.	

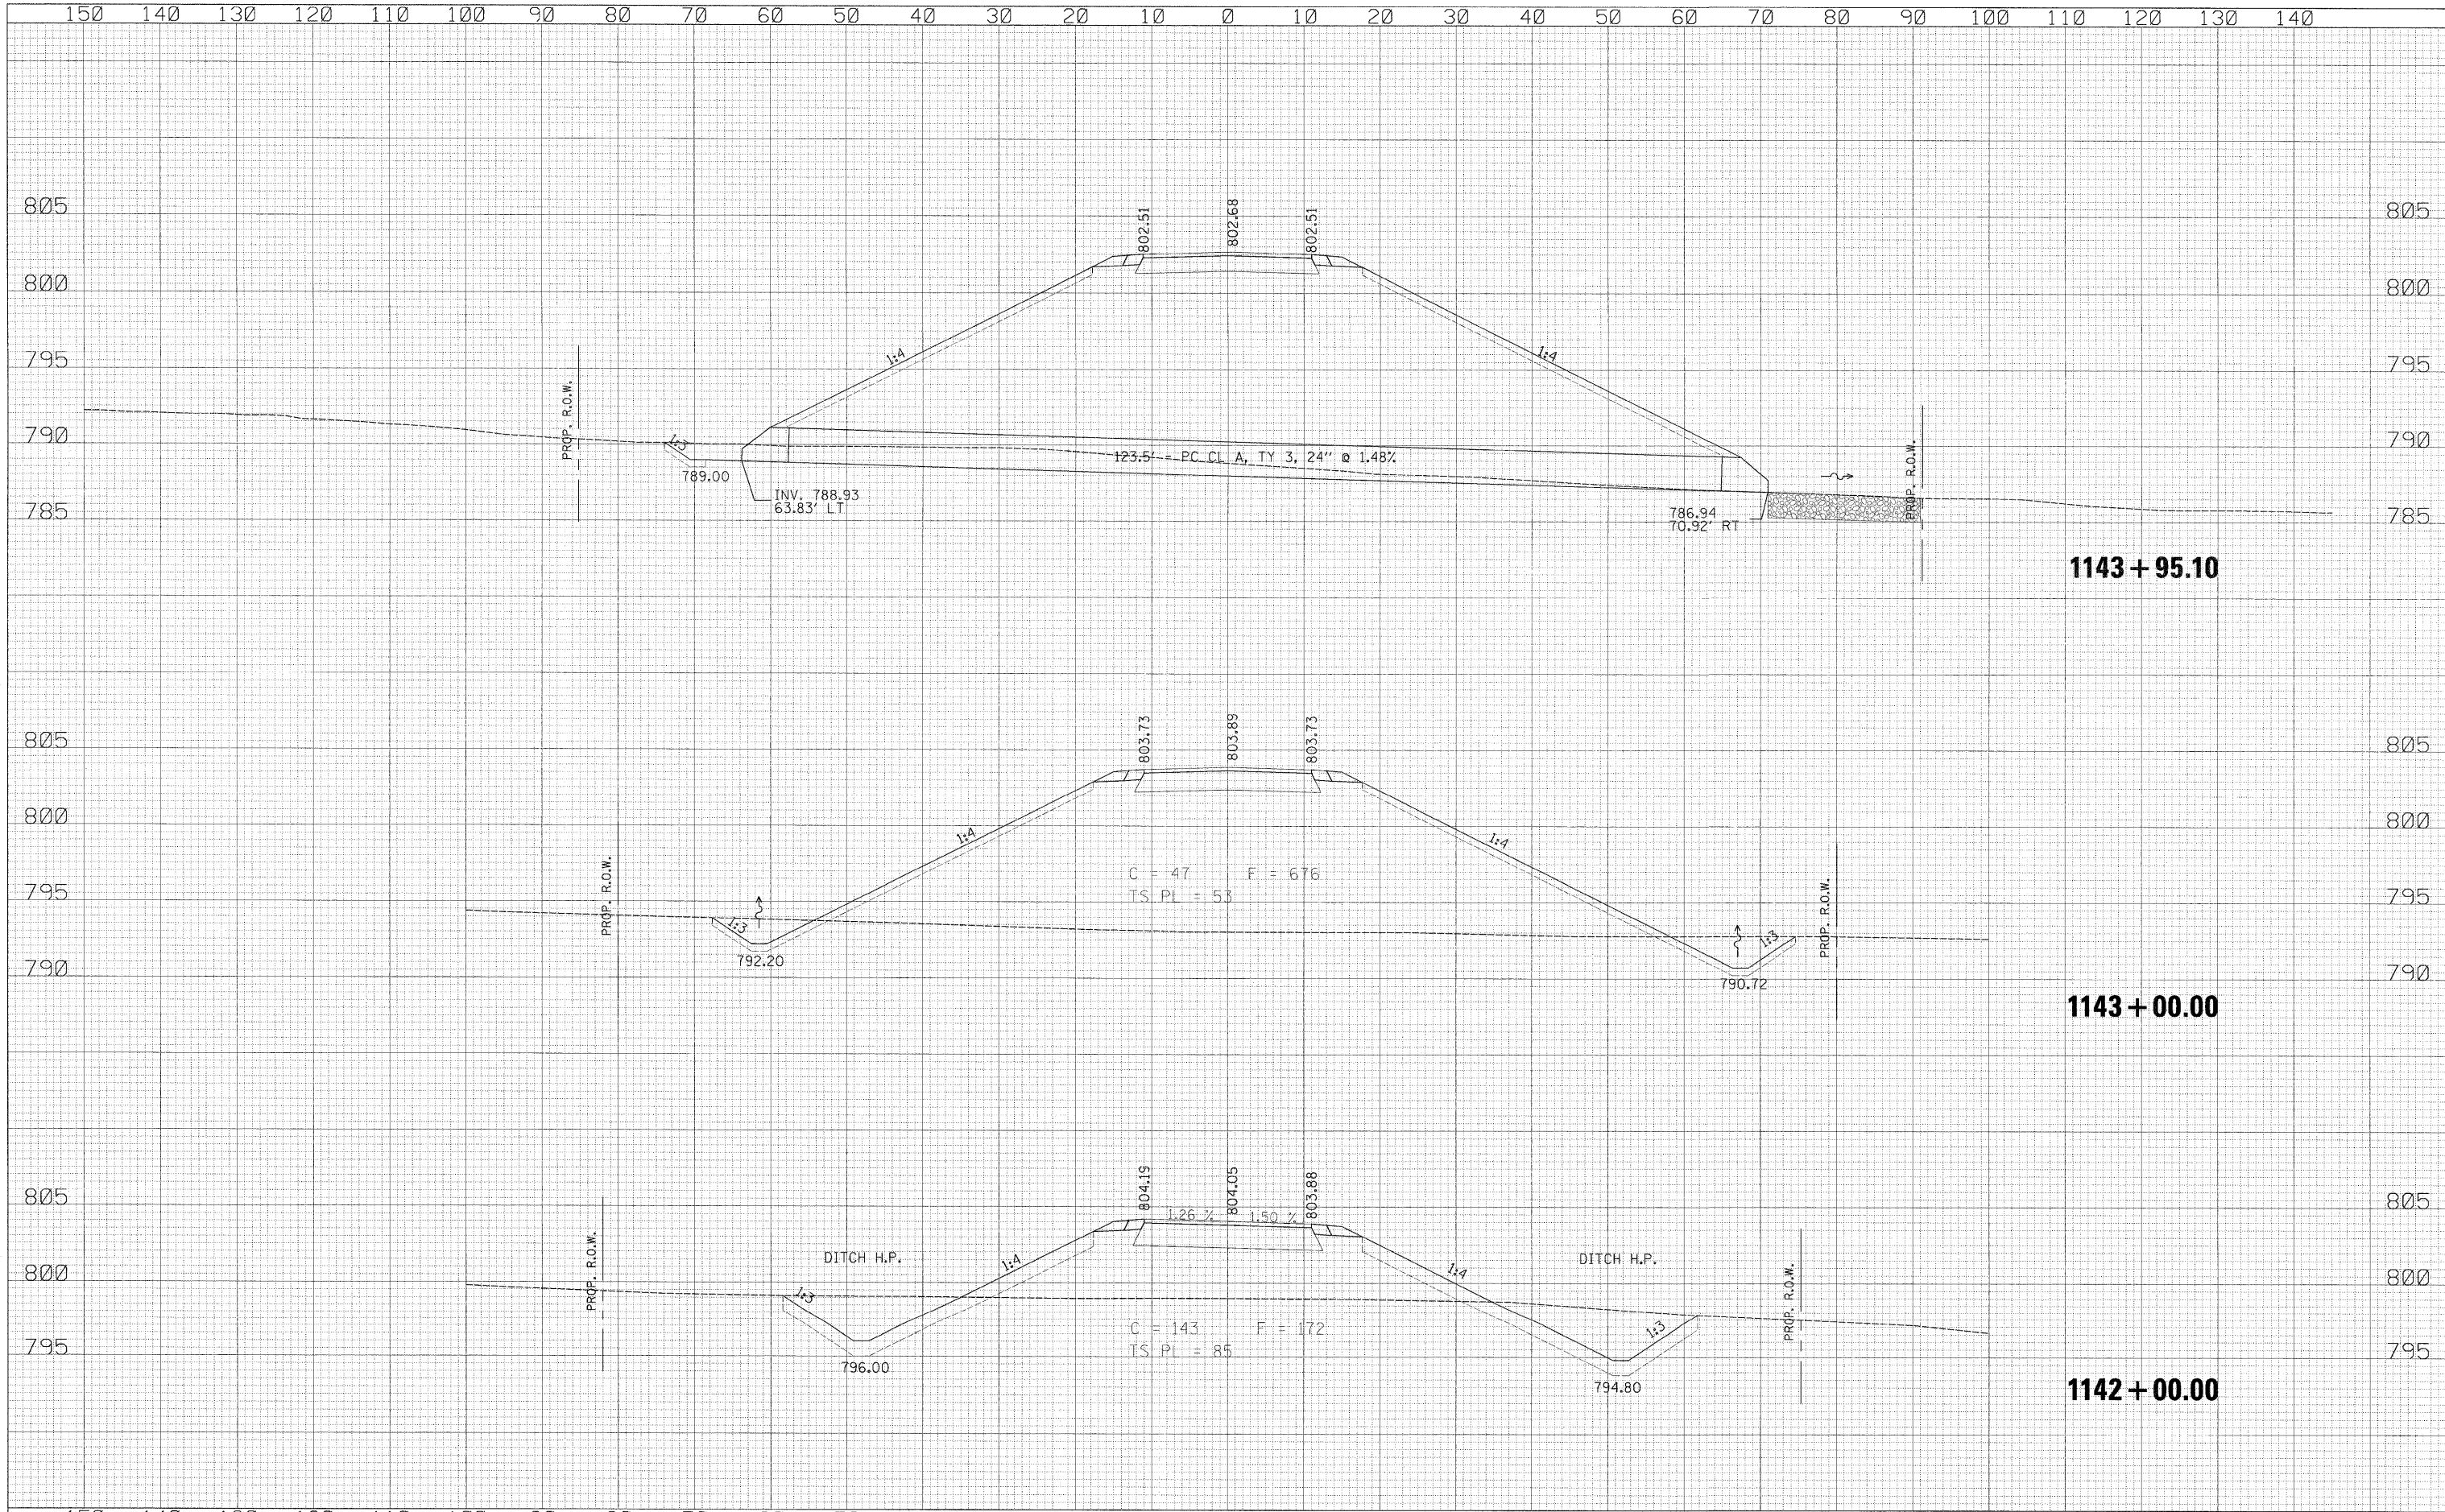

USER NAME = zlkowad	DESIGNED RDT	REVISED -	<b>STATE OF ILLINOIS</b> <b>DEPARTMENT OF TRANSPORTATION</b>	FRONTAGE ROAD D CROSS SECTIONS		F.A.P. RTE. 734	SECTION 77-2-2 & 77-2B-1	COUNTY WINNEBAGO	TOTAL SHEETS 530	SHEET NO. 522	
PLOT SCALE = 10.0000' / IN.	DRAWN RDT	REVISED -		SCALE: 1" = 10'	SHEET NO. 522 OF 530 SHEETS	STA. 1142+00.00 TO STA. 1143+95.10	CONTRACT NO. 64813				
PLOT DATE = 2/2/2011	CHECKED GC	REVISED -		ILLINOIS FED. AID PROJECT							
	DATE 01-14-11	REVISED -									

3:\projects\11254\segment 1\sheet\civil\section\0264813-akt-xssht-FR-D.dgn