


DATE	
BY	
SUPERVISED	
DESIGNED	
TEMP. DATE	
AREAS CHECKED	
FINAL SURVEY	
NOTE BOOK	
NO.	

DATE	
BY	
SUPERVISED	
DESIGNED	
TEMP. DATE	
AREAS CHECKED	
ORIGINAL SURVEY	
NOTE BOOK	
NO.	

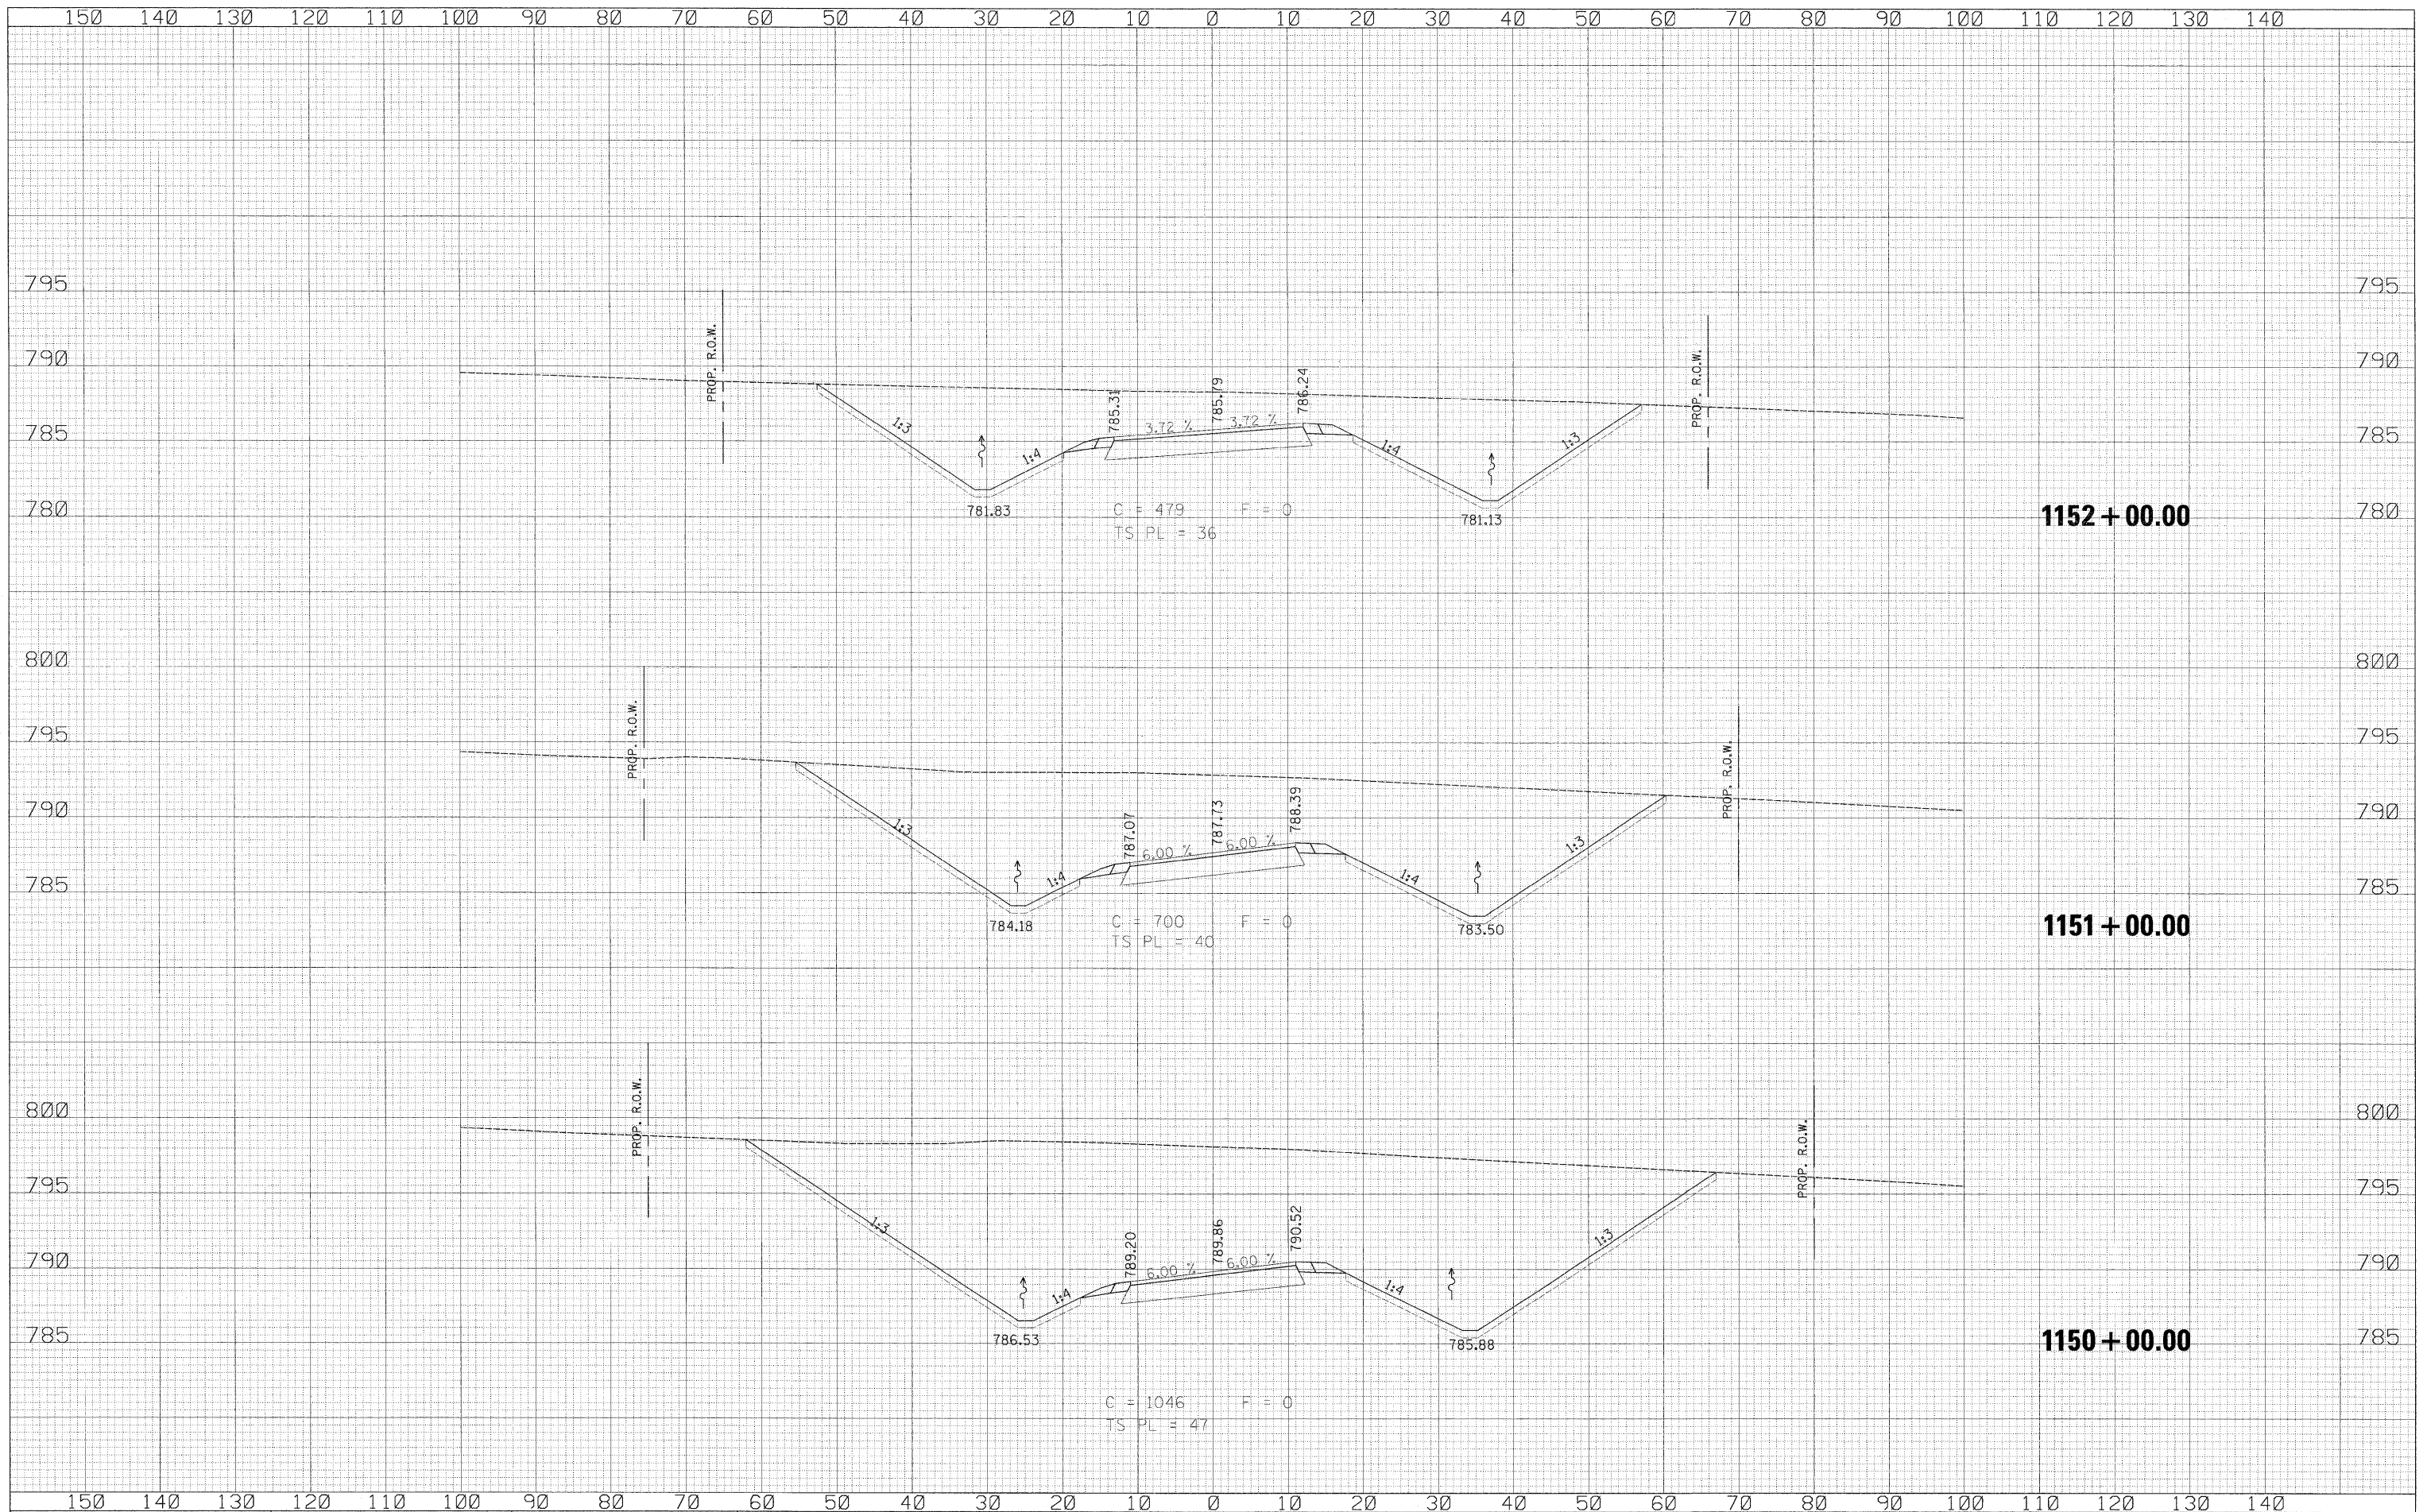

USER NAME = zuikowad	DESIGNED RDT	REVISED -	STATE OF ILLINOIS DEPARTMENT OF TRANSPORTATION	FRONTAGE ROAD D CROSS SECTIONS	F.A.P. RTE.	SECTION	COUNTY	TOTAL SHEETS	SHEET NO.
PLT SCALE = 10.0000' / IN.	DRAWN RDT	REVISED -			734	77-2-2 & 77-2B-1	WINNEBAGO	530	525
PLT DATE = 2/2/2011	CHECKED GC	REVISED -			CONTRACT NO. 64813				
PLT DATE = 01-14-11	DATE	REVISED -	SCALE: 1/2" = 10'		SHEET NO. 525 OF 530 SHEETS		STA. 1150+00.00 TO STA. 1152+00.00		ILLINOIS FED. AID PROJECT

\\projects\11254\segment\1\sheet\civil\section\0264813-sht-xsh-t-FR-D.dgn