


DATE	
BY	
FINAL SURVEY	
NOTED BOOK	
NO.	
SURVEYED	
PLOTTED	
TEMPLATE	
AREAS	
CHECKED	

DATE	
BY	
ORIGINAL SURVEY	
NOTED BOOK	
NO.	
SURVEYED	
PLOTTED	
TEMPLATE	
AREAS	
CHECKED	

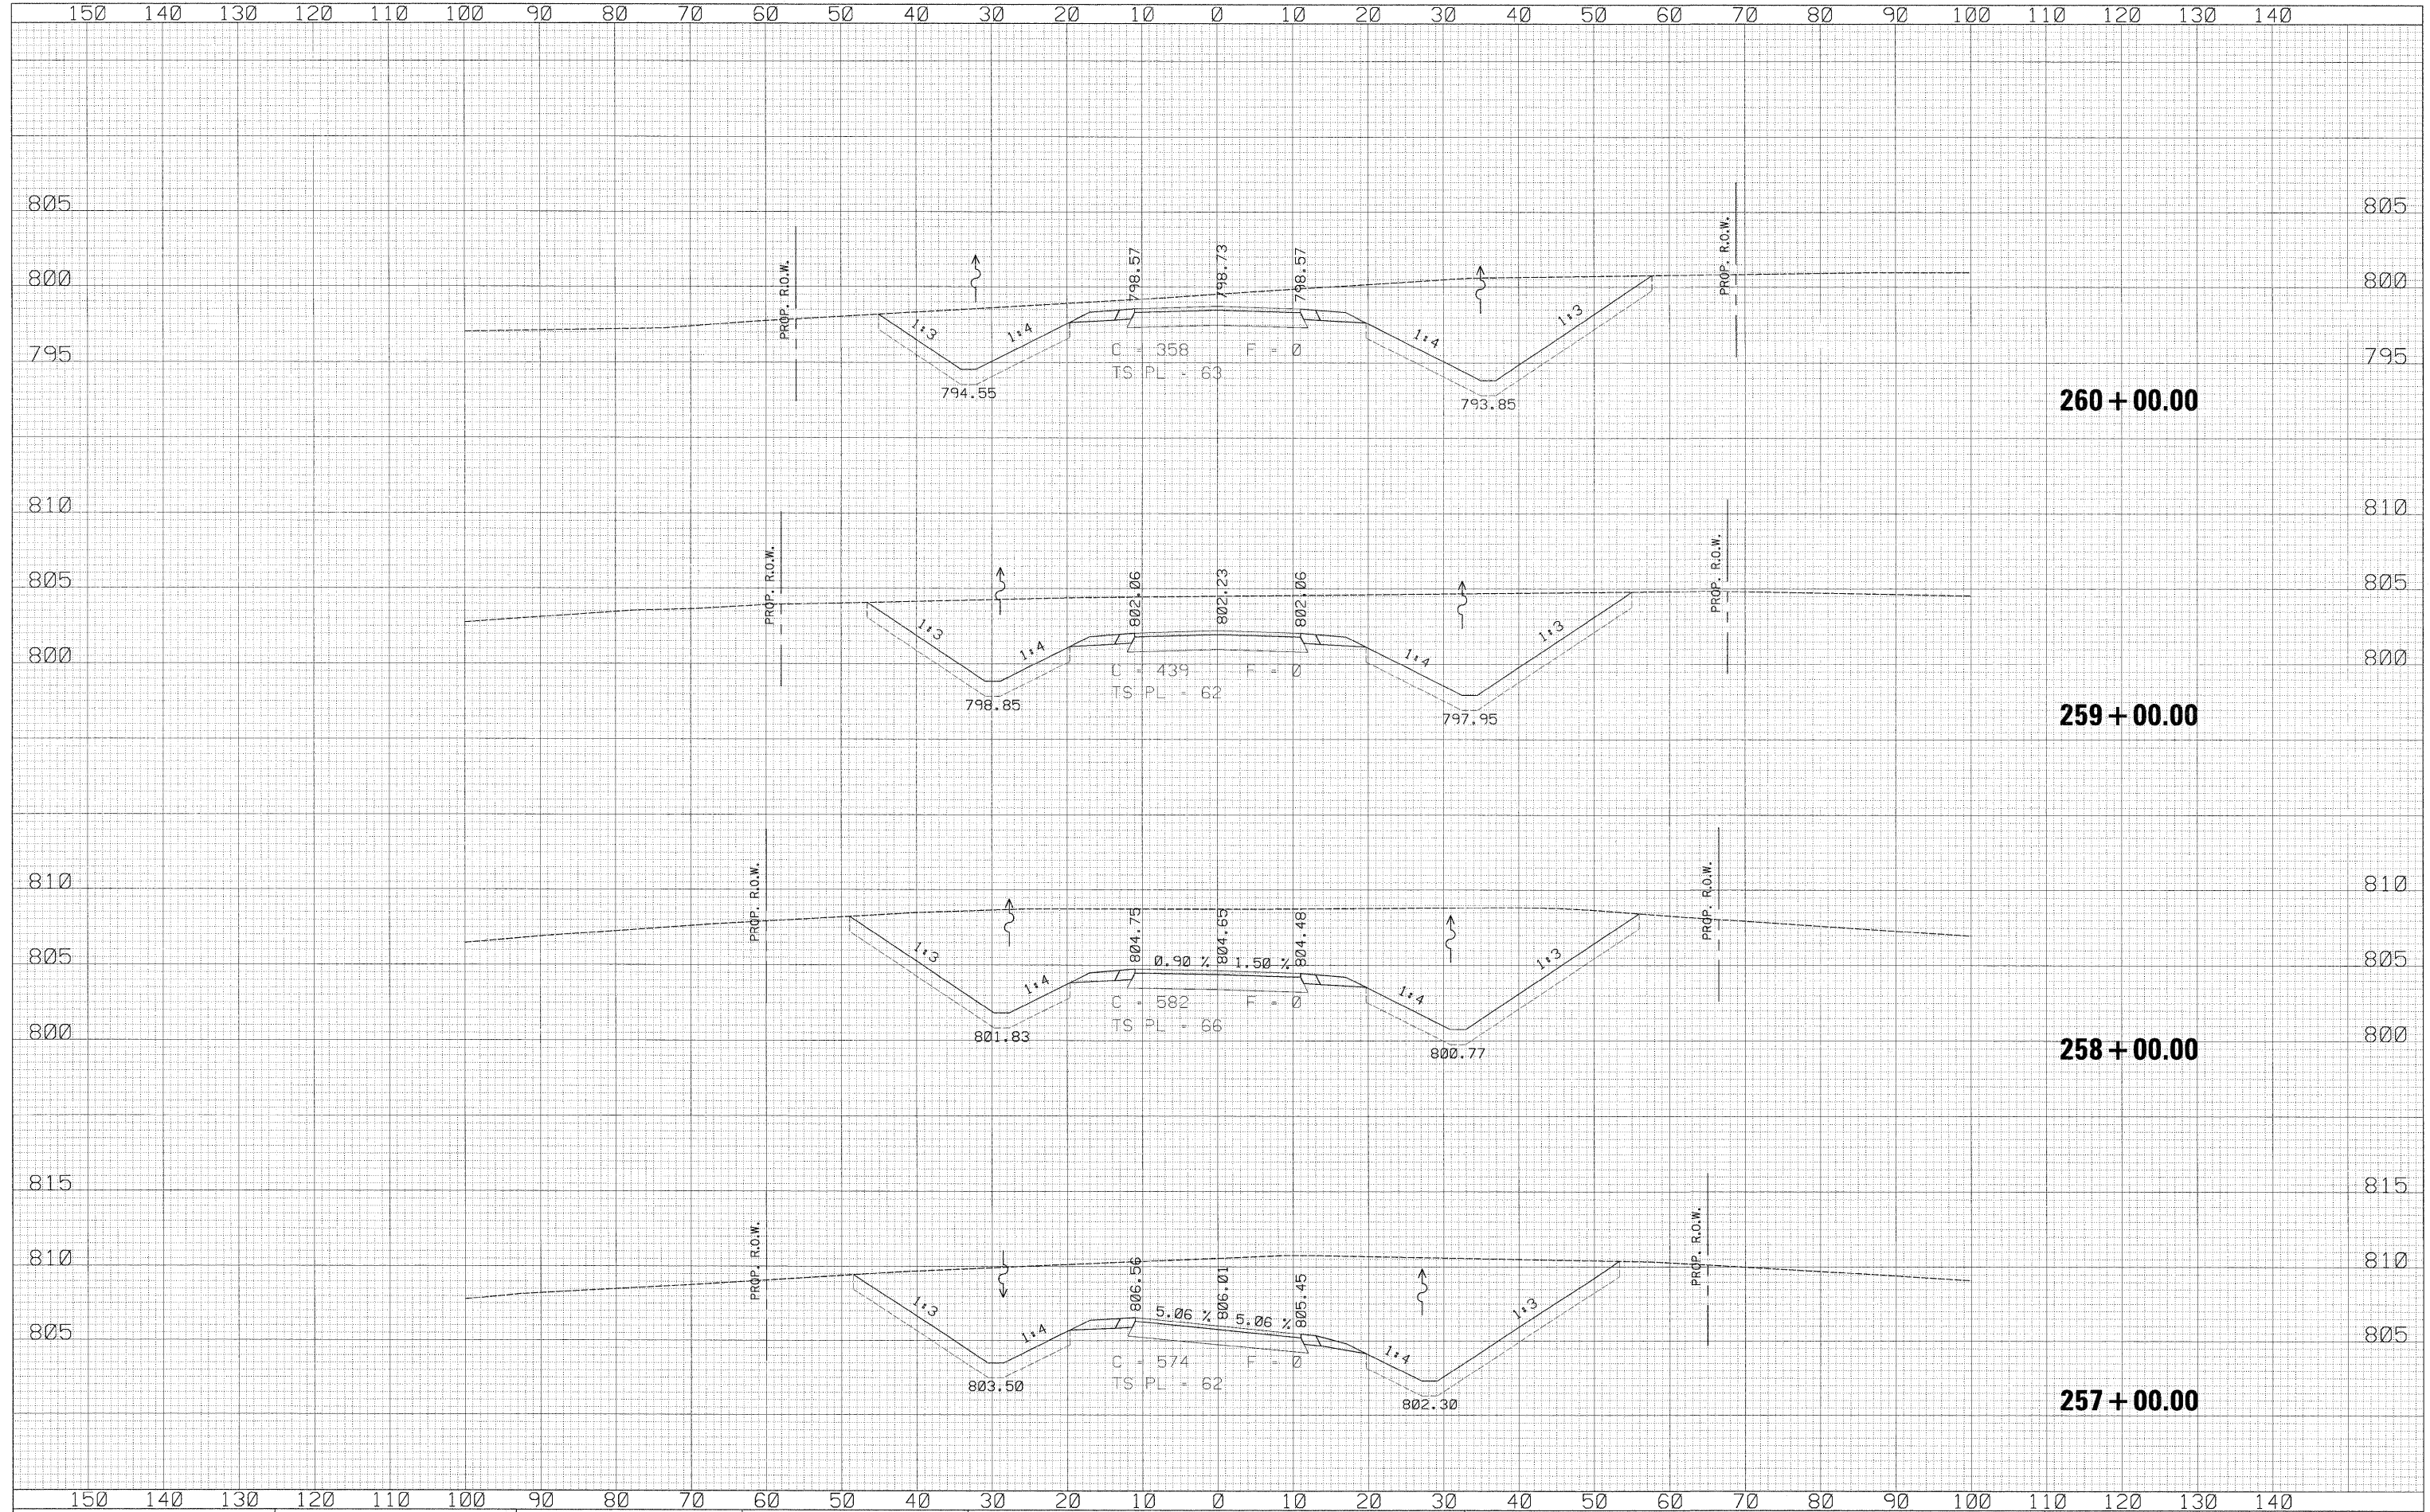

150	140	130	120	110	100	90	80	70	60	50	40	30	20	10	0	10	20	30	40	50	60	70	80	90	100	110	120	130	140										
USER NAME = zulkowad PLOT SCALE = 10.0000' / 1"															DESIGNED RDT DRAWN RDT CHECKED GC DATE 01-14-11					REVISIONS REVISION - REVISION - REVISION - REVISION -					STATE OF ILLINOIS DEPARTMENT OF TRANSPORTATION					FRONTAGE ROAD E CROSS SECTIONS SCALE: H:1" = 10' SHEET NO. 528 OF 530 SHEETS STA. 257+00.00 TO STA. 260+00.00					F.A.P. RTE. 734 SECTION 77-2-2 & 77-2B-1 COUNTY WINNEBAGO TOTAL SHEETS 530 SHEET NO. 528 CONTRACT NO. 64813 ILLINOIS FED. AID PROJECT				

\\projects\11254\user\rent\1\sheet\civil\section\C264813-sht-ssht-Fr-E.dgn