


DATE _____ BY _____
 SURVEYED _____
 PLOTTED _____
 NOTE BOOK _____
 NO. _____
 AREAS CHECKED _____

DATE _____ BY _____
 SURVEYED _____
 PLOTTED _____
 NOTE BOOK _____
 NO. _____
 AREAS CHECKED _____

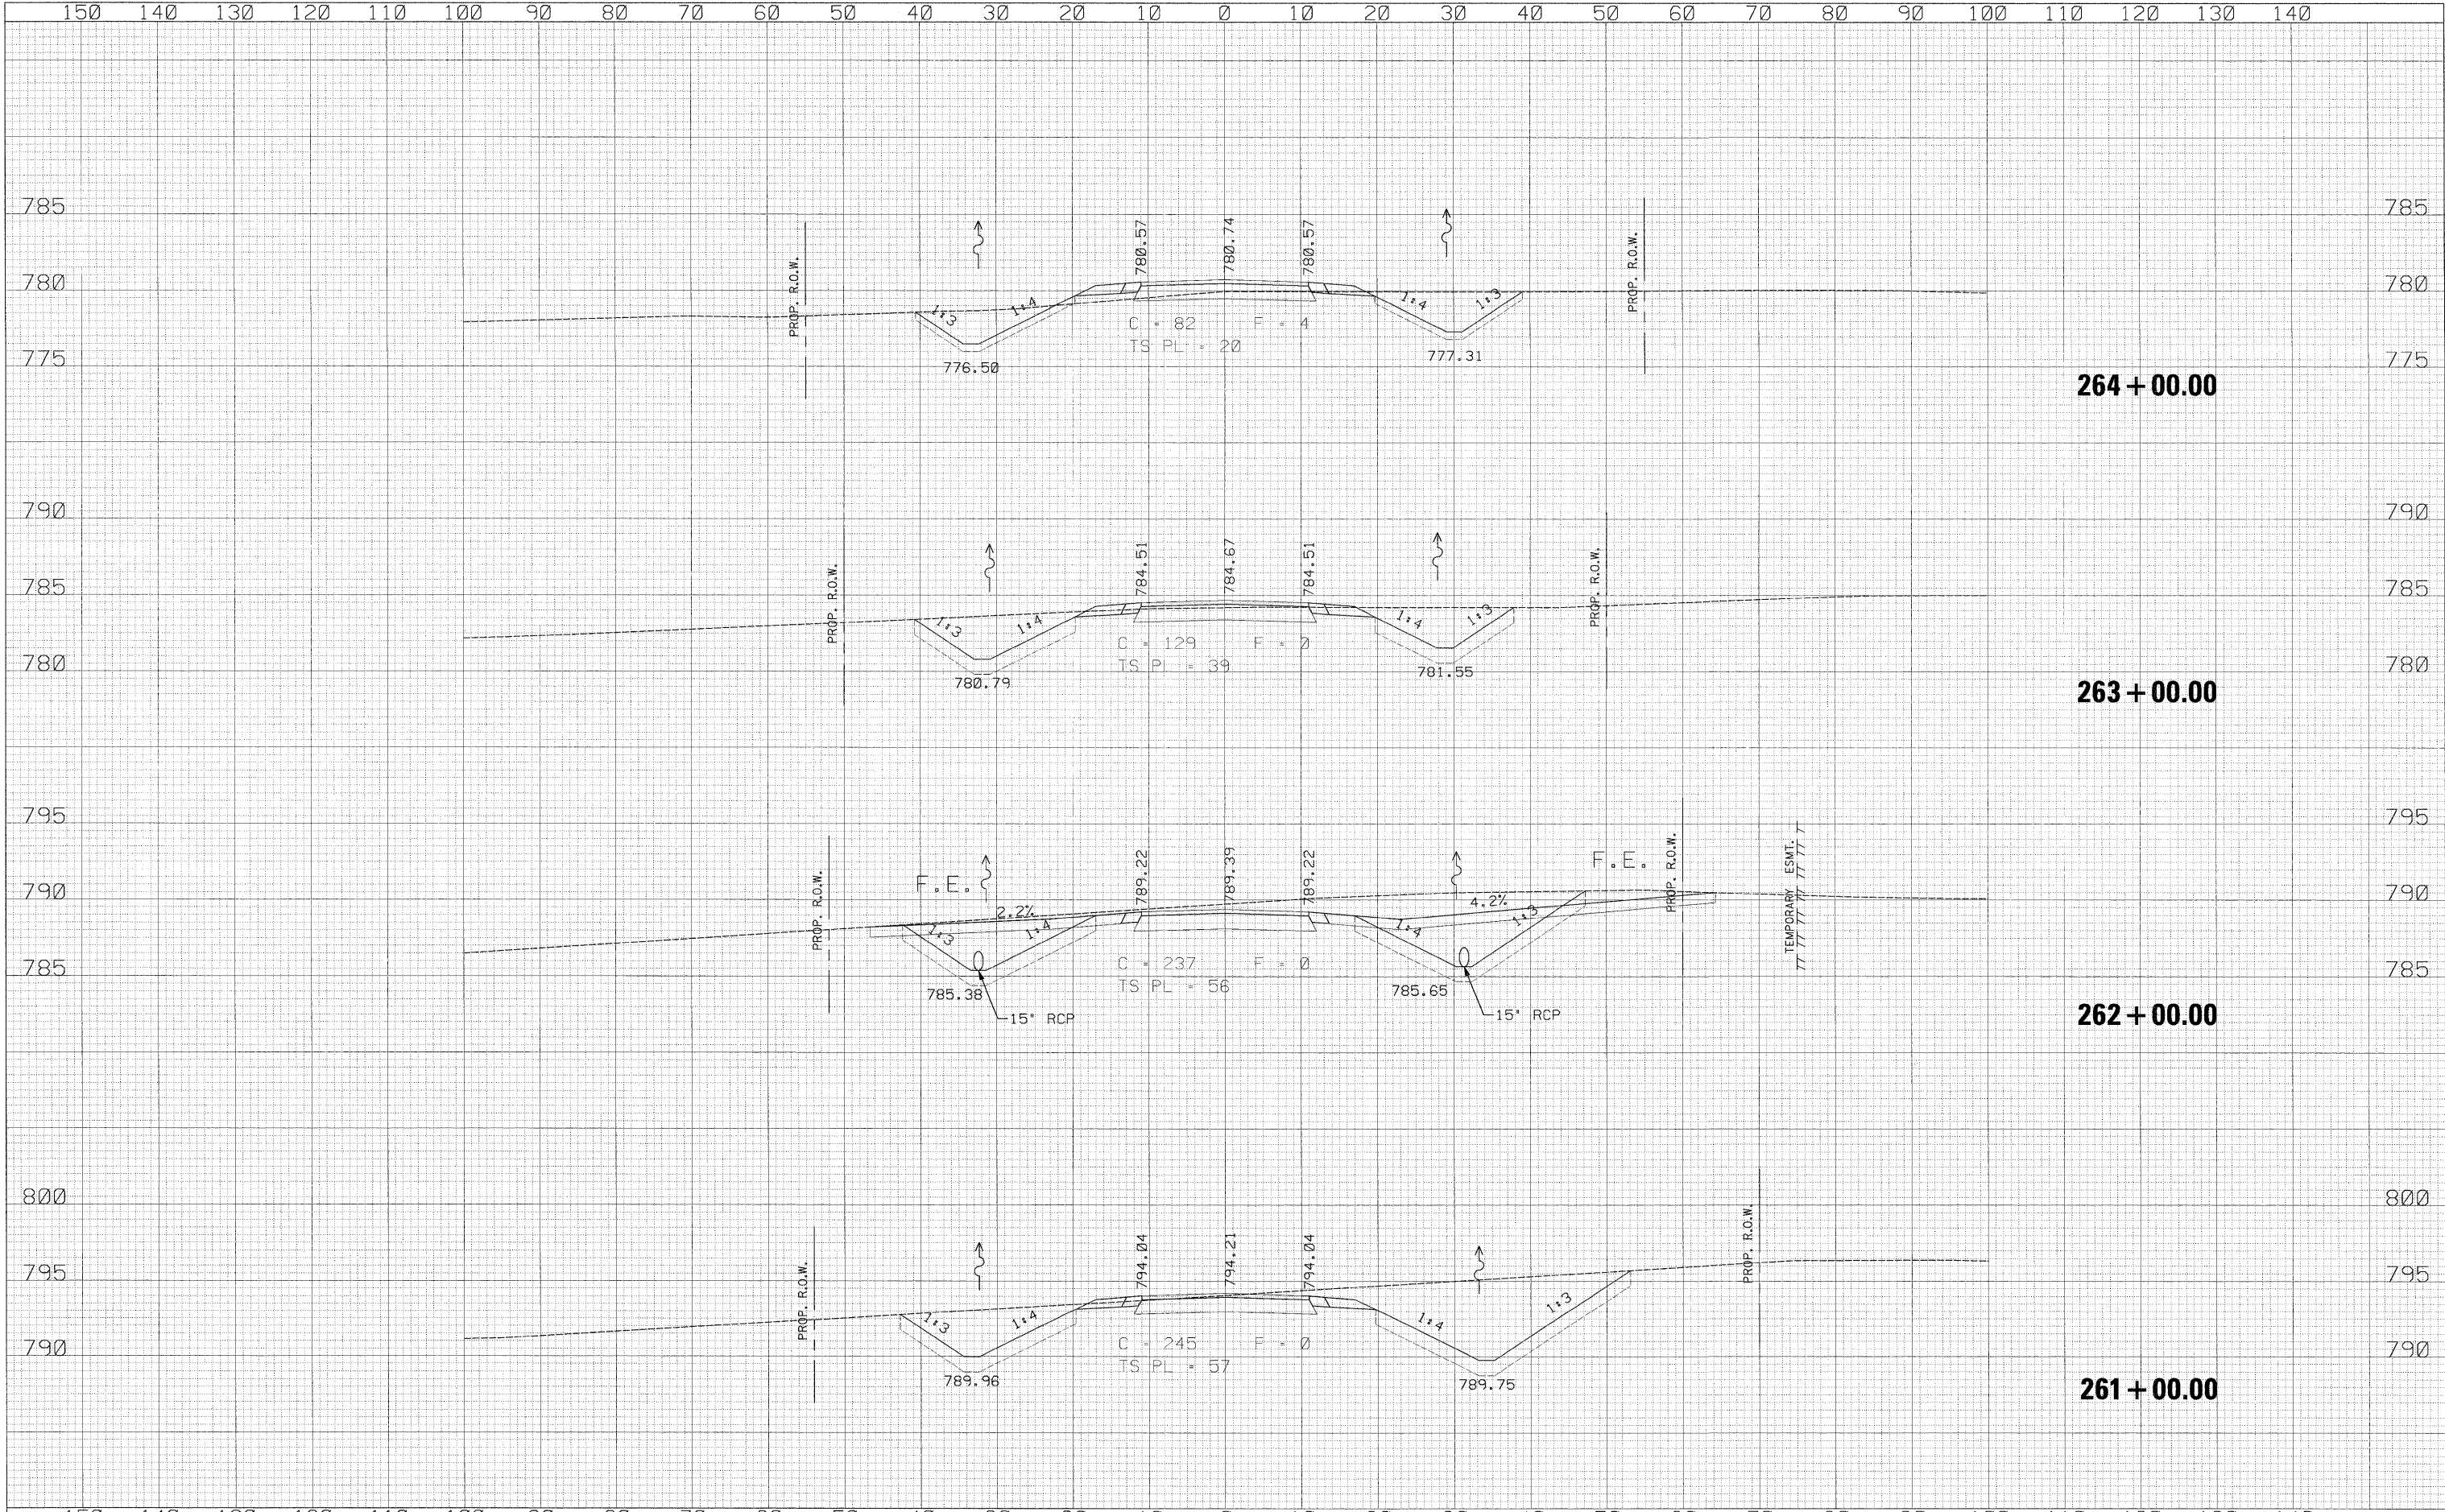

USER NAME = zulkowsd	DESIGNED RDT	REVISED -	STATE OF ILLINOIS DEPARTMENT OF TRANSPORTATION FRONTAGE ROAD E CROSS SECTIONS SCALE: 1/2" = 10' SHEET NO. 529 OF 530 SHEETS STA. 261+00.00 TO STA. 264+00.00	F.A.P. RTEL. 734	SECTION 77-2-2 & 77-2B-1	COUNTY WINNEBAGO	TOTAL SHEETS 530	SHEET NO. 529
PLOT SCALE = 10.0000' / IN.	DRAWN RDT	REVISED -		CONTRACT NO. 64813 ILLINOIS FED. AID PROJECT				
PLOT DATE = 2/2/2011	CHECKED GC	REVISED -						
DATE 01-14-11	DATE 01-14-11	REVISED -						

\\projects\11254\segment 1\sheet\civil\section\0264813-shr\ssht\Fr-E.dgn