
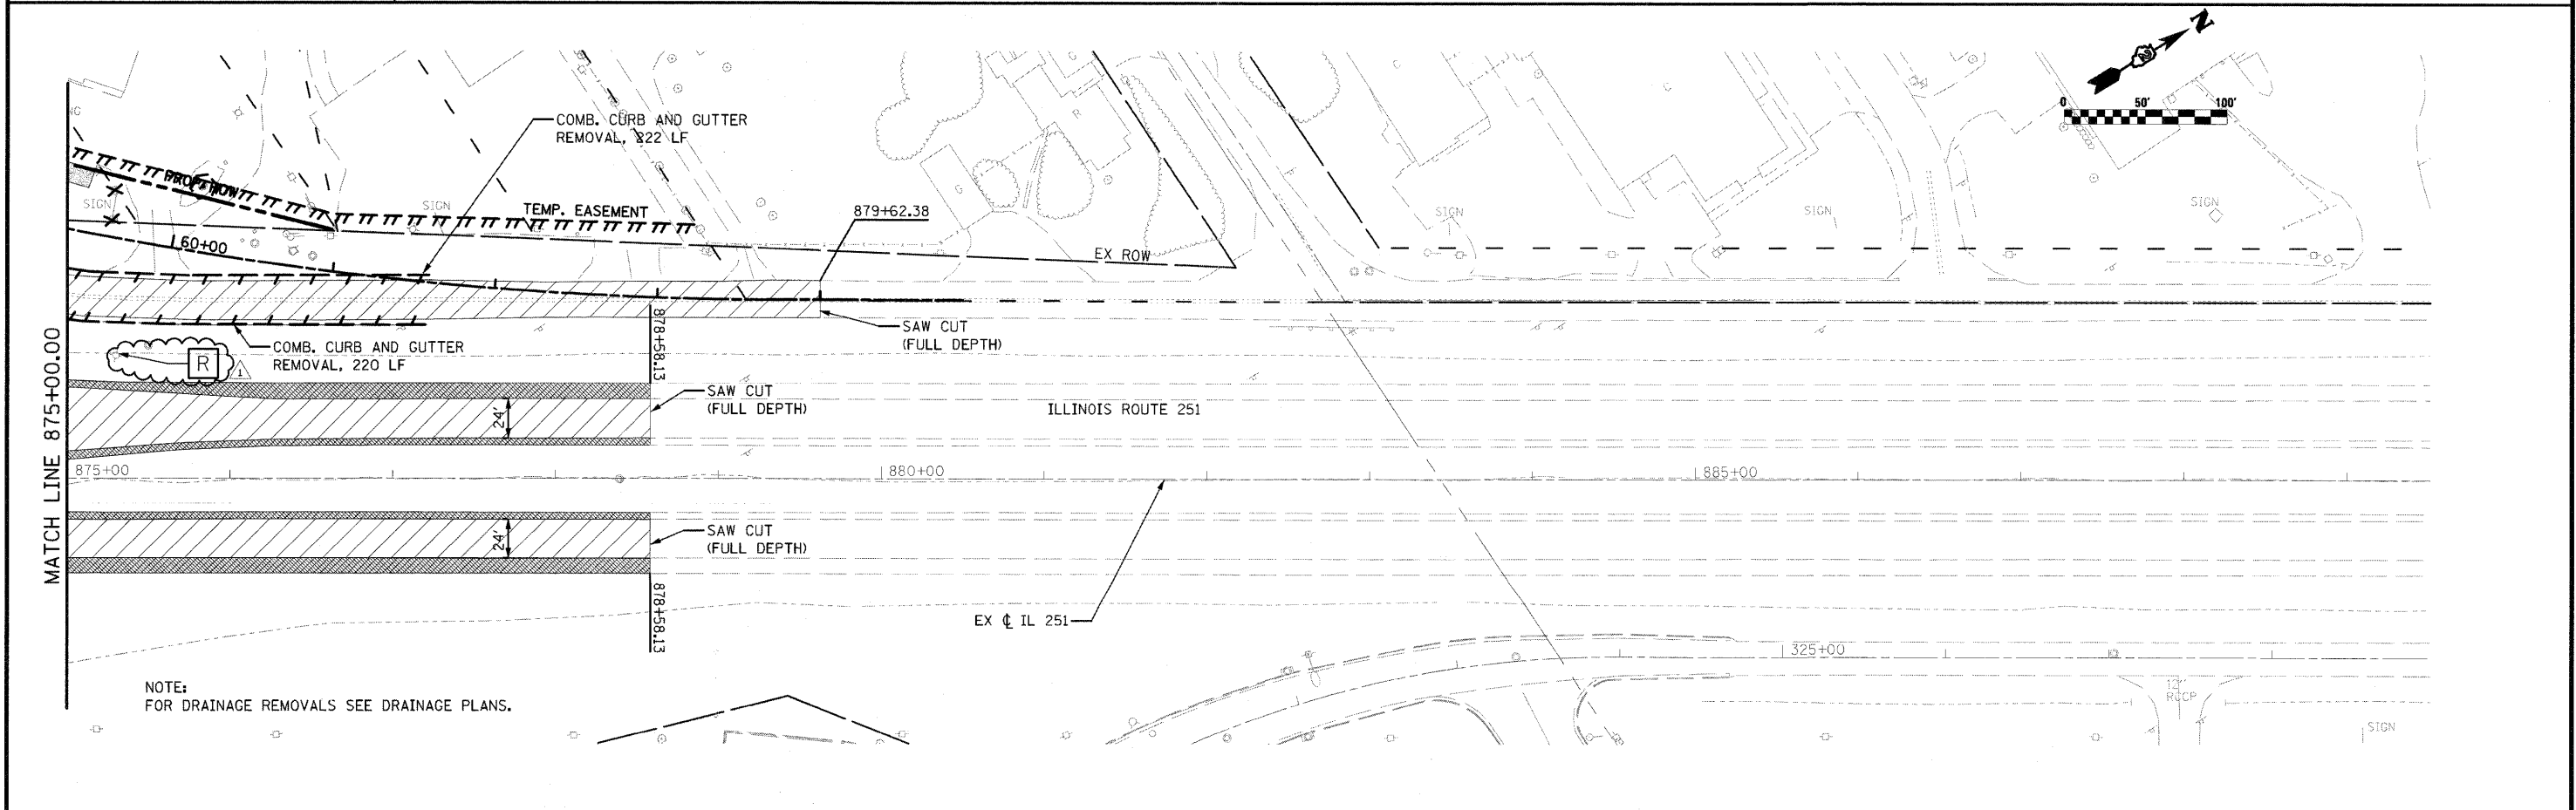


- LEGEND:**
-  PAVEMENT REMOVAL
 -  PAVED SHOULDER REMOVAL
 -  PARKING LOT PAVEMENT REMOVAL
 -  MEDIAN REMOVAL
 -  ISLAND REMOVAL
 -  DRIVEWAY PAVEMENT REMOVAL
 -  PAVED DITCH REMOVAL
 -  TREE REMOVAL
 -  LINEAR ITEM REMOVAL
 -  TREE TRUNK PROTECTION
 -  LIGHT POLE REMOVAL

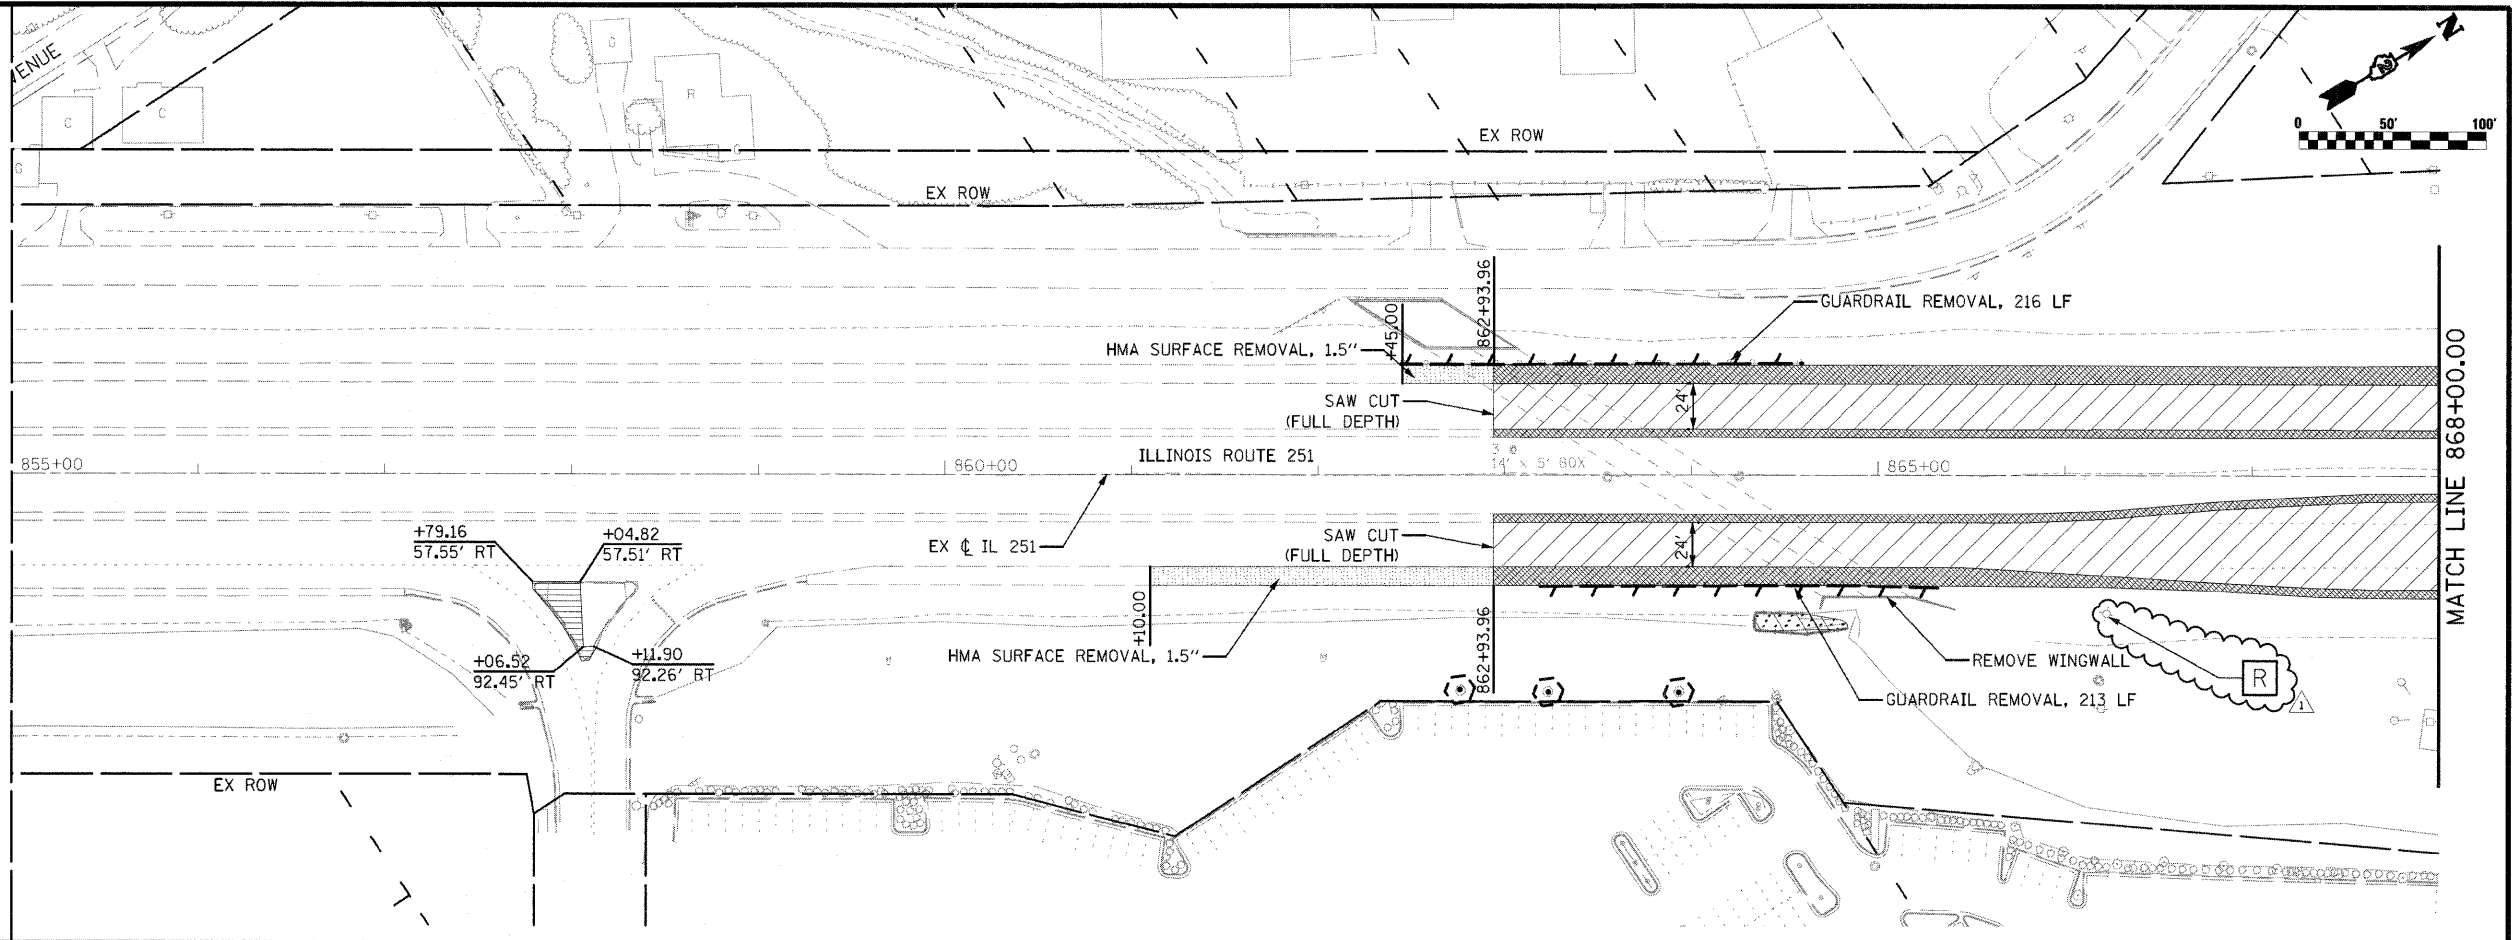

FILE NAME = D264987-shr-remove-05.dgn	USER NAME = 3202090971	DESIGNED - LOM	REVISED - 1 6/1/2011	STATE OF ILLINOIS DEPARTMENT OF TRANSPORTATION	EXISTING AND REMOVAL PLAN ILLINOIS ROUTE 251				F.A.P RTE.	SECTION	COUNTY	TOTAL SHEETS	SHEET NO.
		DRAWN - MD	REVISED -						303	129K-1	WINNEBAGO	401	59
	PLOT SCALE = 100.0000 ' / IN.	CHECKED - PDK	REVISED -		CONTRACT NO. 64987								
	PLOT DATE = 6/1/2011	DATE - 03-16-2011	REVISED -		SCALE:	SHEET NO.	OF	SHEETS	STA. 855+00.00 TO STA. 889+00.00	FED. ROAD DIST. NO. 2	ILLINOIS FED. AID PROJECT		