
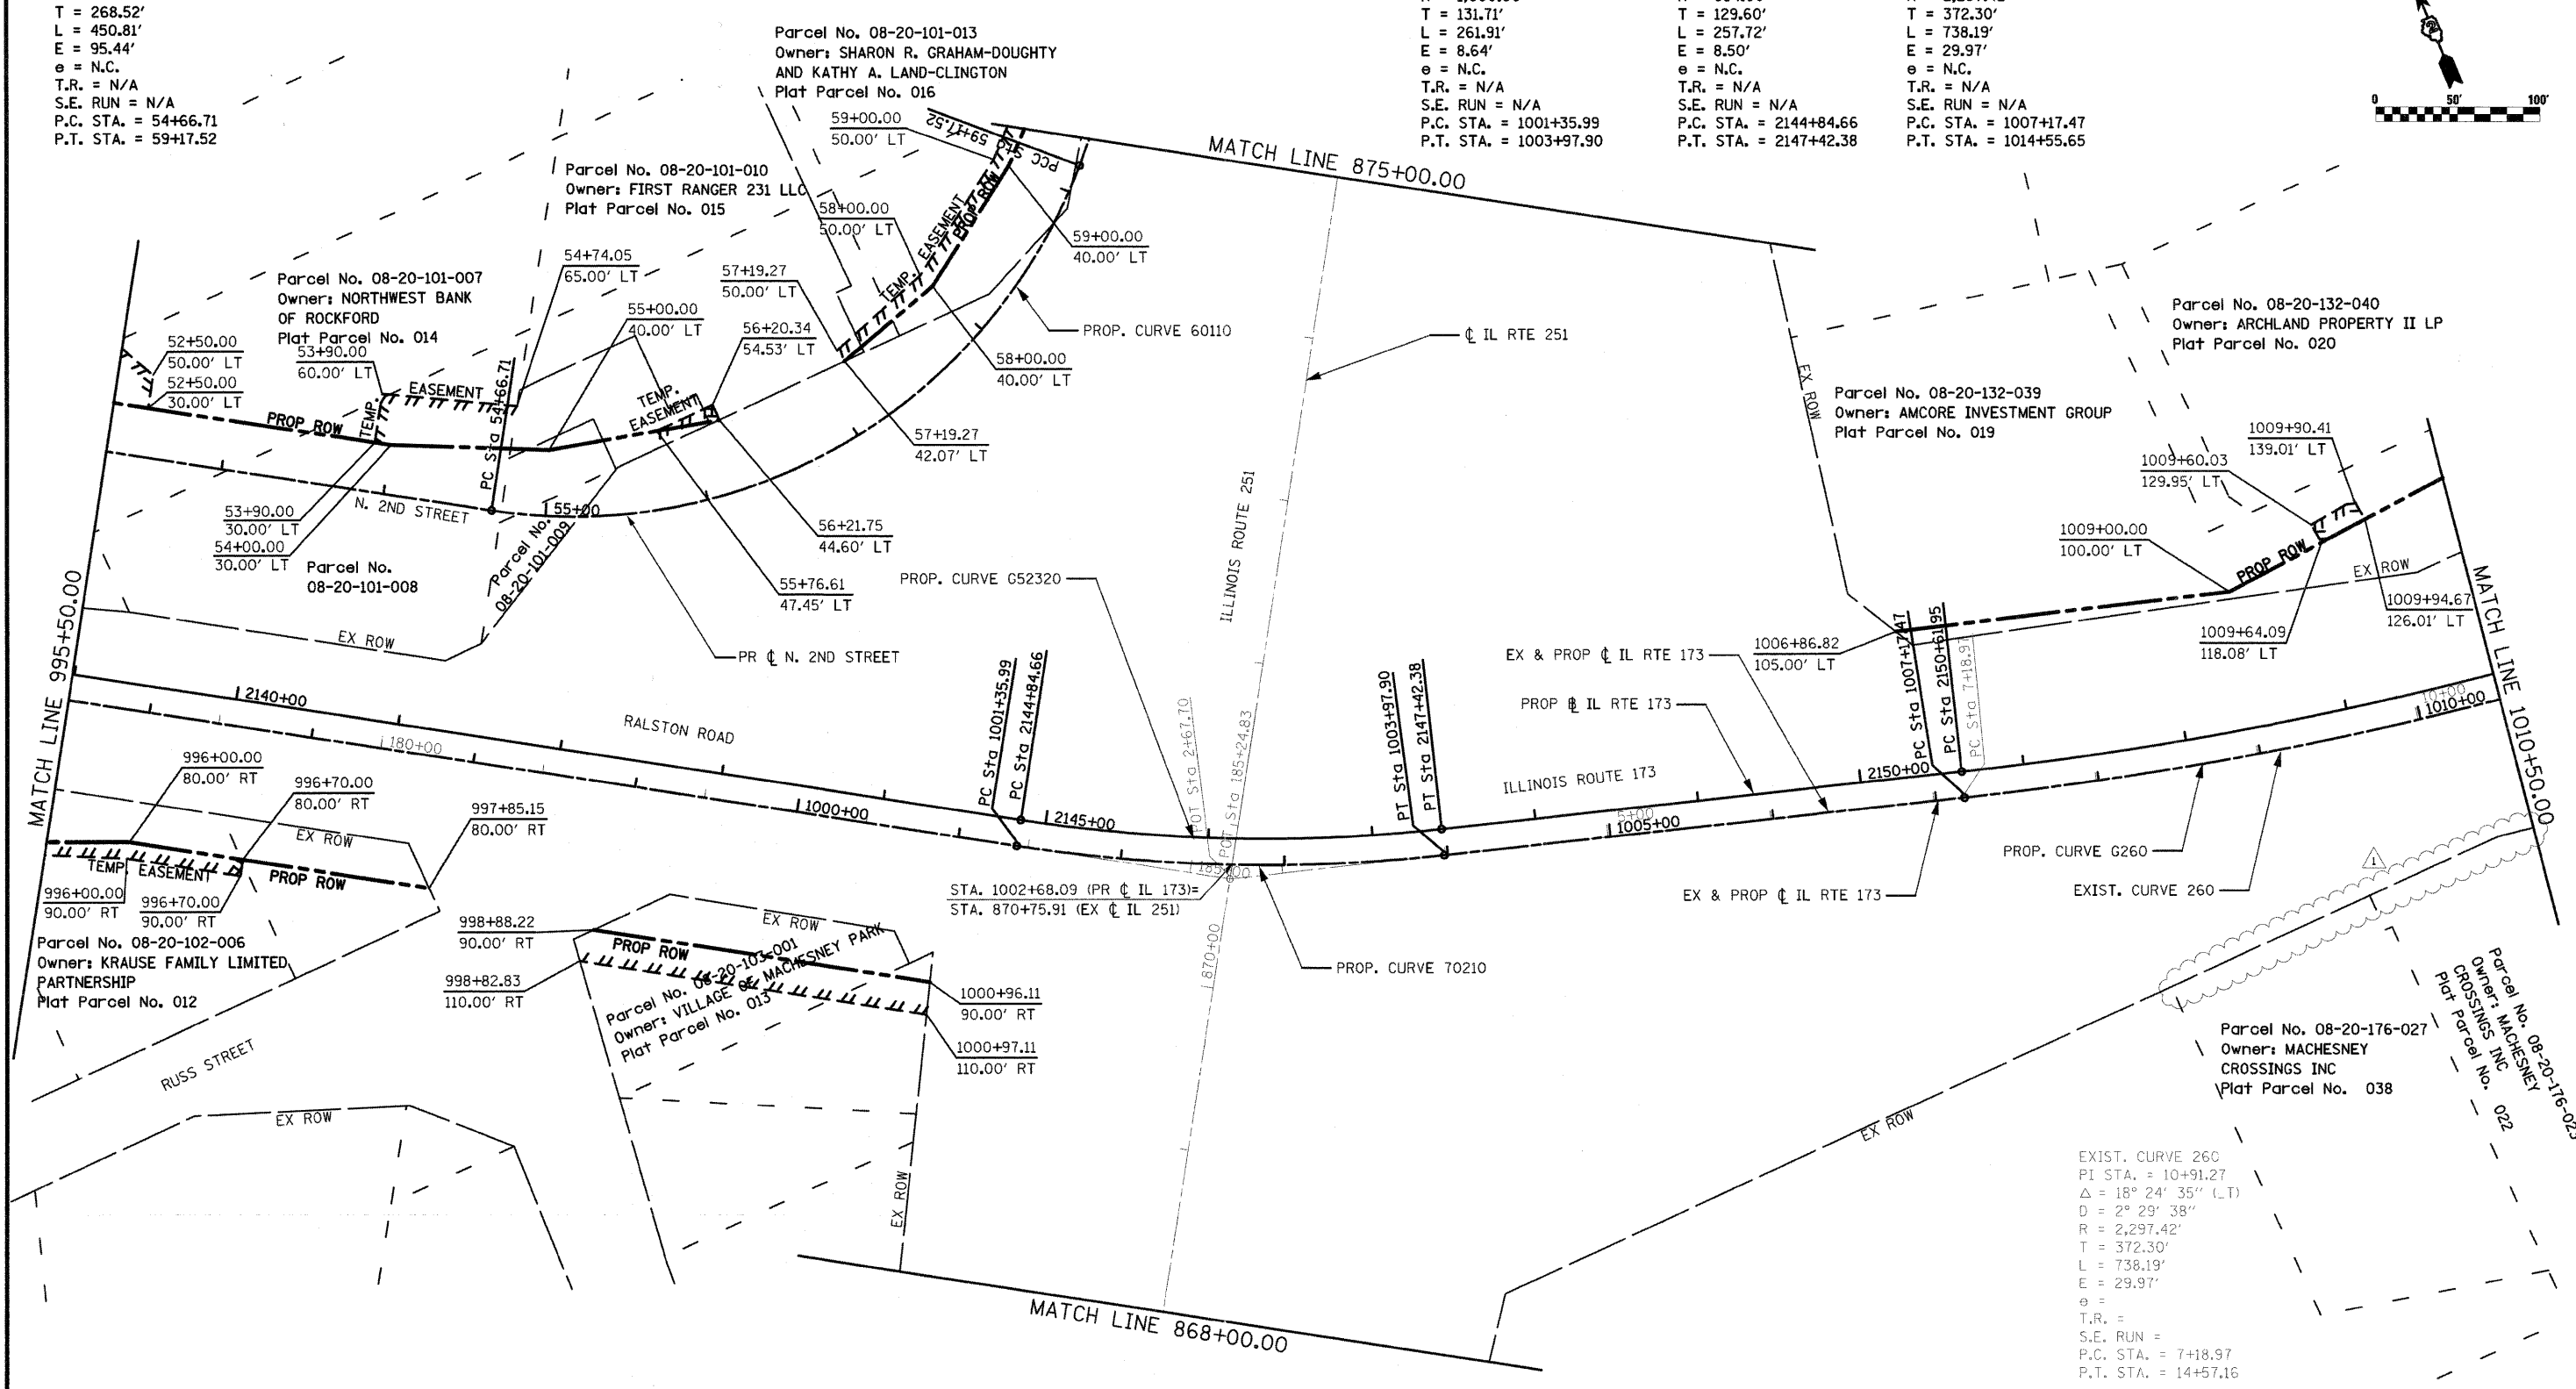


PROP. CURVE 60110
 PI STA. = 57+35.23
 $\Delta = 78^\circ 16' 14''$ (LT)
 $D = 17^\circ 21' 44''$
 $R = 330.00'$
 $T = 268.52'$
 $L = 450.81'$
 $E = 95.44'$
 $e = N.C.$
 $T.R. = N/A$
 $S.E. RUN = N/A$
 $P.C. STA. = 54+66.71$
 $P.T. STA. = 59+17.52$

PROP. CURVE 70210
 PI STA. = 1002+67.70
 $\Delta = 15^\circ 00' 23''$ (LT)
 $D = 5^\circ 43' 46''$
 $R = 1,000.00'$
 $T = 131.71'$
 $L = 261.91'$
 $E = 8.64'$
 $e = N.C.$
 $T.R. = N/A$
 $S.E. RUN = N/A$
 $P.C. STA. = 1001+35.99$
 $P.T. STA. = 1003+97.90$

PROP. CURVE G52320
 PI STA. = 2146+14.26
 $\Delta = 15^\circ 00' 23''$ (LT)
 $D = 5^\circ 49' 22''$
 $R = 984.00'$
 $T = 129.60'$
 $L = 257.72'$
 $E = 8.50'$
 $e = N.C.$
 $T.R. = N/A$
 $S.E. RUN = N/A$
 $P.C. STA. = 2144+84.66$
 $P.T. STA. = 2147+42.38$

PROP. CURVE G260
 PI STA. = 1010+89.77
 $\Delta = 18^\circ 24' 35''$ (LT)
 $D = 2^\circ 29' 38''$
 $R = 2,297.42'$
 $T = 372.30'$
 $L = 738.19'$
 $E = 29.97'$
 $e = N.C.$
 $T.R. = N/A$
 $S.E. RUN = N/A$
 $P.C. STA. = 1007+17.47$
 $P.T. STA. = 1014+55.65$

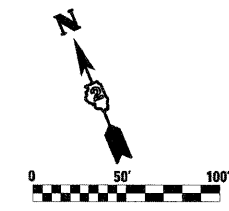

FILE NAME = D264987-shr-row-02.dgn	USER NAME = 3202090971	DESIGNED - LOM	REVISED - 1 6/1/2011	STATE OF ILLINOIS DEPARTMENT OF TRANSPORTATION		RIGHT OF WAY PLAN RALSTON ROAD \ ILLINOIS ROUTE 173		F.A.P. RTE. 303	SECTION 129K-1	COUNTY WINNEBAGO	TOTAL SHEETS 401	SHEET NO. 226
PLOT SCALE = 100.0000' / IN.	PLOT DATE = 5/31/2011	CHECKED - PDK	REVISED -					SCALE:	SHEET NO. OF SHEETS	STA. 995+50.00 TO STA. 1010+50.00	FED. ROAD DIST. NO. 2 ILLINOIS FED. AID PROJECT	CONTRACT NO. 64987