


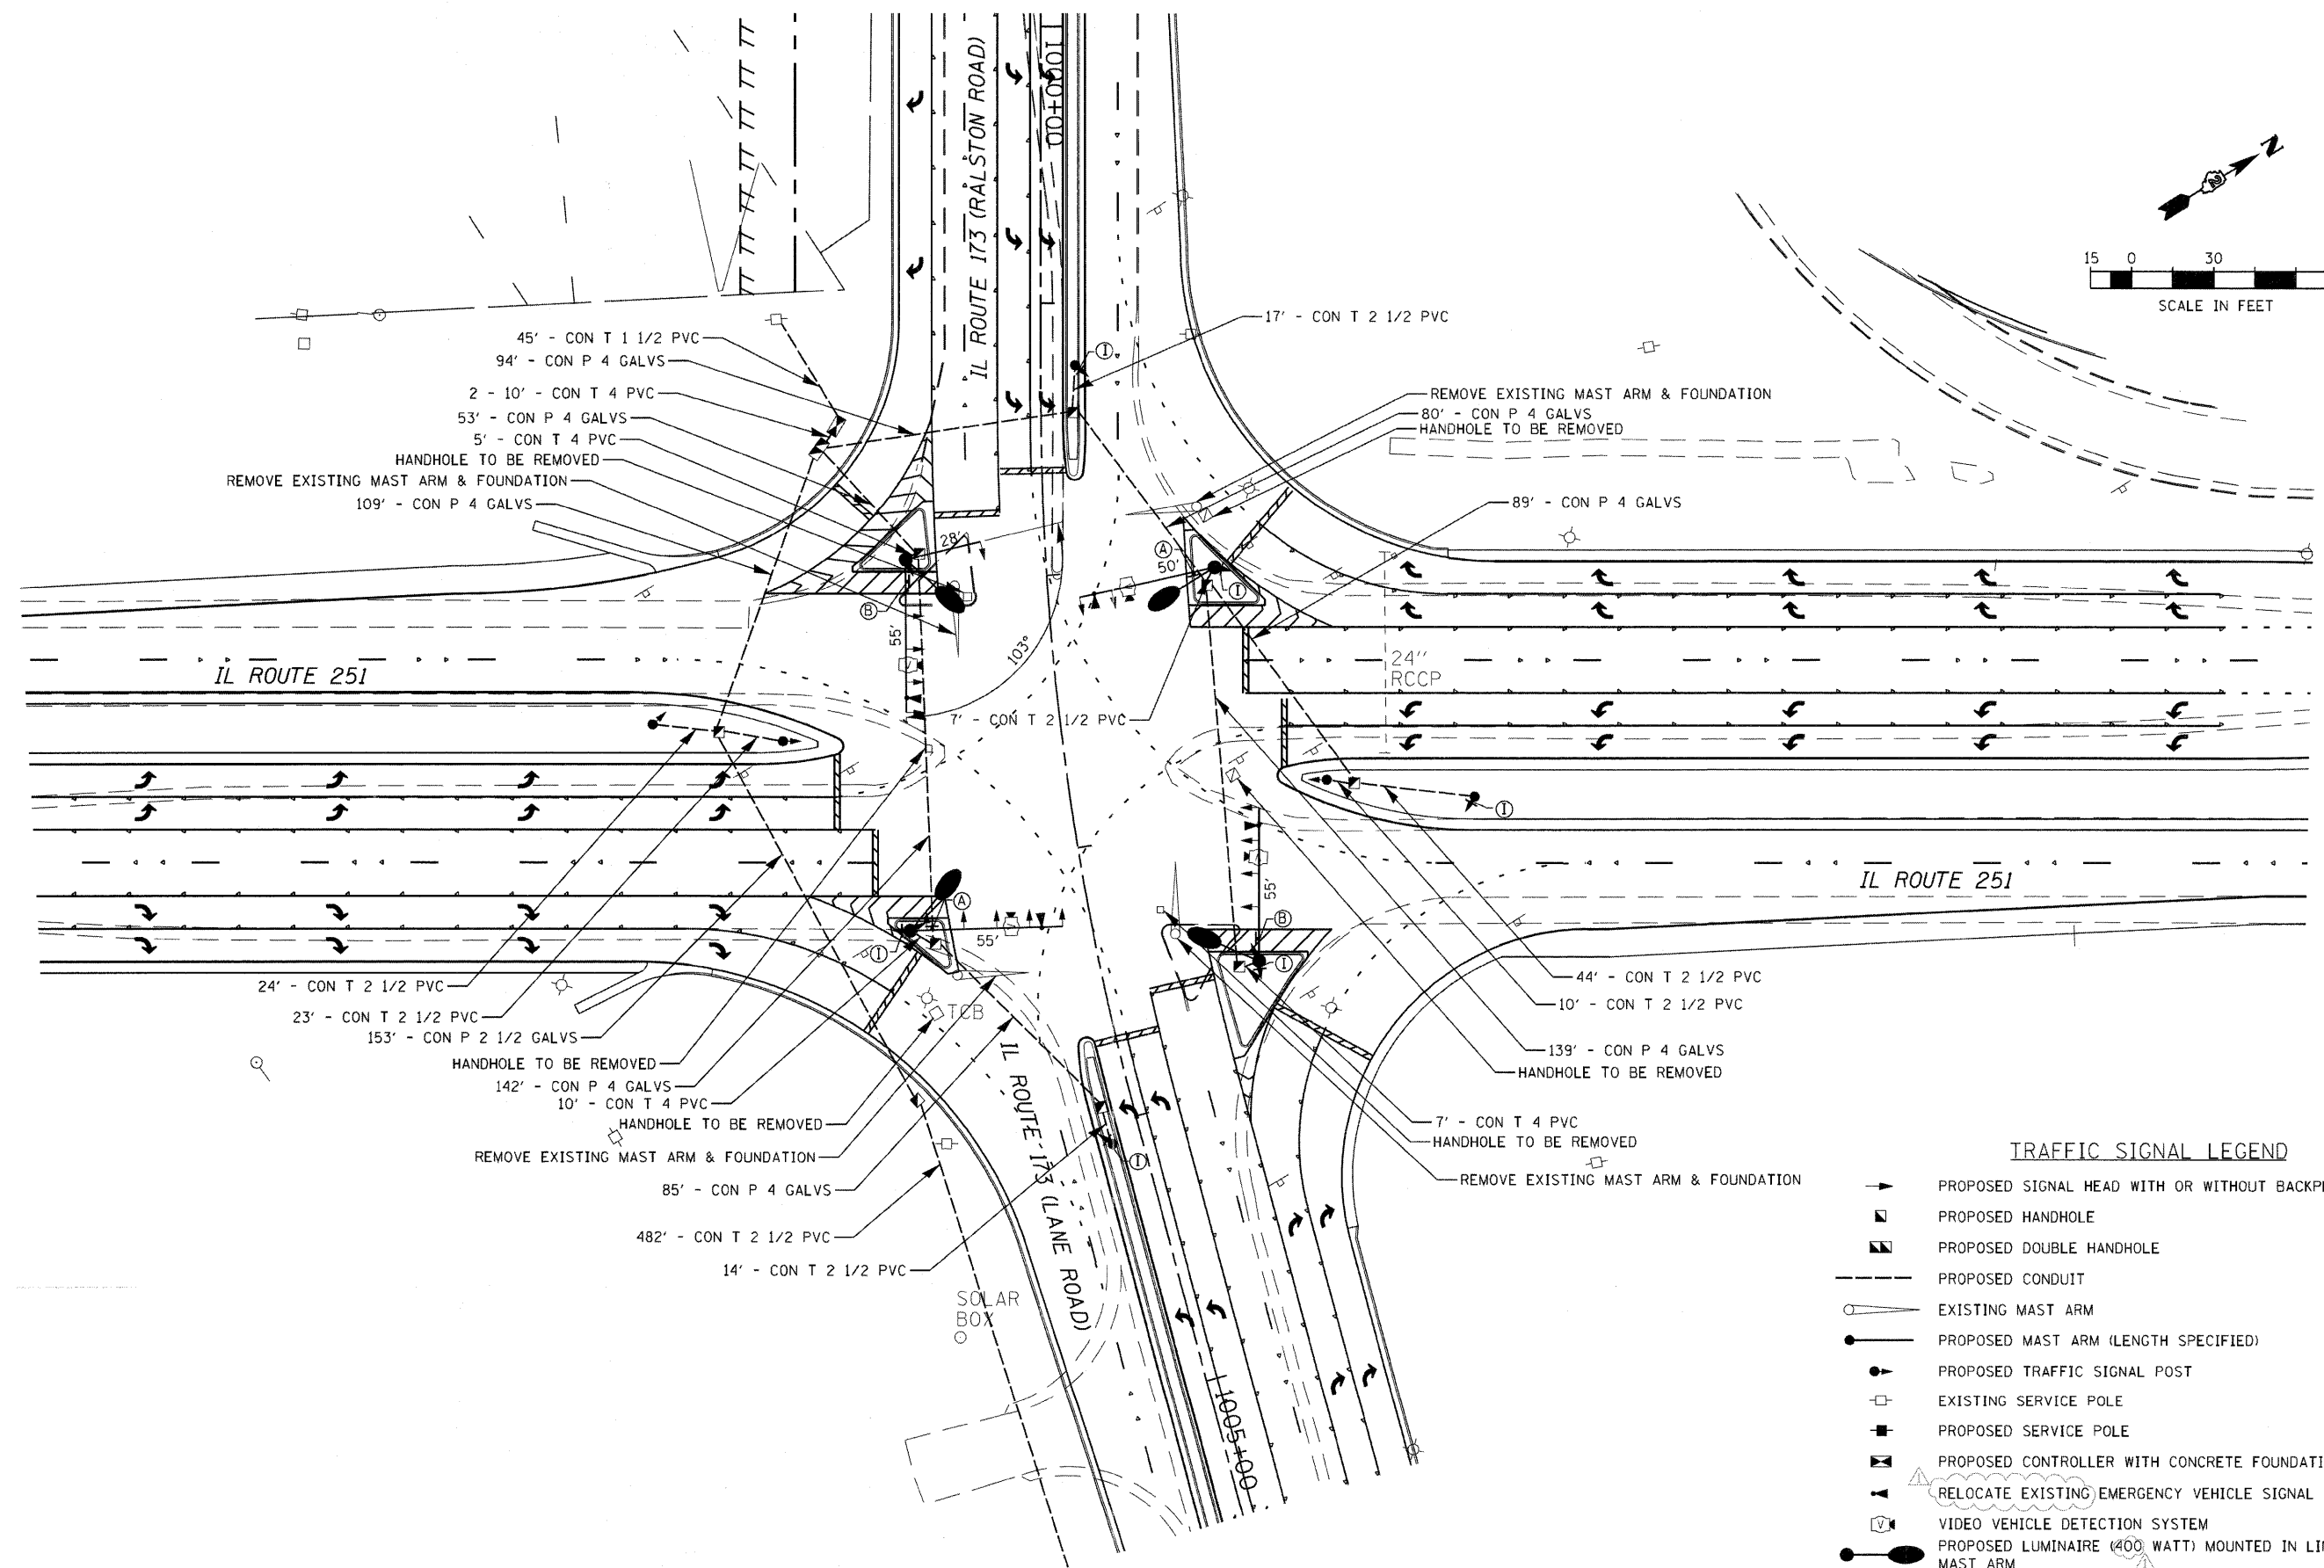

FILE NAME = D264987-shr-ts-1.dgn	USER NAME = sms		DESIGNED - LDC	REVISED - 6/1/11	STATE OF ILLINOIS DEPARTMENT OF TRANSPORTATION	TRAFFIC SIGNAL PLAN IL ROUTE 251 & IL ROUTE 173			F.A.P. RTE. 303	SECTION 129K-1	COUNTY WINNEBAGO	TOTAL SHEETS 401	SHEET NO. 259
	PLOT SCALE = 1:60		DRAWN - MBB	REVISED -		SCALE: 1:30			SHEET NO. OF SHEETS		STA.	TO STA.	FED. ROAD DIST. NO. 2 ILLINOIS FED. AID PROJECT
	PLOT DATE = 5/31/2011		CHECKED - CHA	REVISED -							CONTRACT NO. 64987		
			DATE - 3/16/11	REVISED -									