


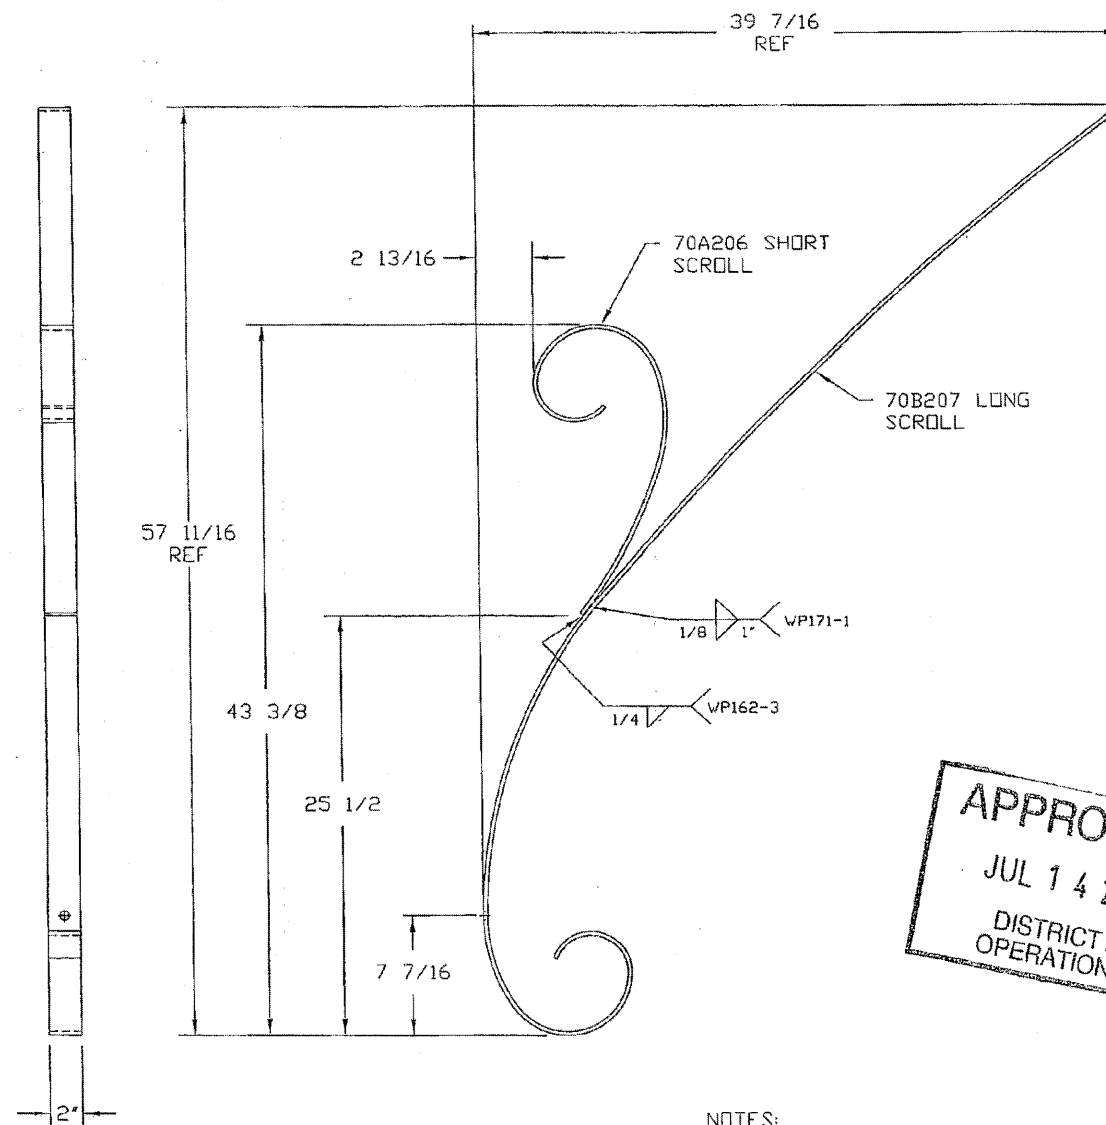

APPROVED
JUL 14 2010
DISTRICT 2
OPERATIONS

NOTES:

1. MATERIAL- LOW CARBON STEEL
36,000 PSI MIN YIELD PER ASTM A36
2. FINISH- HOT DIP GALVANIZED W/TOP
COAT PAINTED BLACK SEMI-
GLOSS (FTU-017)

WINNEBAGO COUNTY, RTE IL 251, CONTRACT #64F52 MMC #37082

DWN: FLOYD F.	DECORATIVE SCROLL BRACE	
DATE: 11-13-00		
CHK: WILL Q.	Millerbernd MANUFACTURING CO. WINSTED, MN	70A205
SCALE: NTS		

REV 7-10-08 CHANGE 22 3/4 DIA
TO 25 1/2, 41 3/8 TO 43 3/8 &
4 7/8 TO 2 13/16
REV 1-17-02 3 7/16 TO 4 7/8 &
26 3/8 TO 22 3/4

FILE NAME = D264987-sht-ts-10.dgn	USER NAME = sms	DESIGNED - LDC	REVISED - 6/1/11	STATE OF ILLINOIS DEPARTMENT OF TRANSPORTATION	TRAFFIC SIGNAL PLAN ORNAMENTAL SIGNAL DETAILS		F.A.P. RTE.	SECTION	COUNTY	TOTAL SHEETS	SHEET NO.
		DRAWN - SMS	REVISED -				303	129K-1	WINNEBAGO	401	2680
		CHECKED - CHA	REVISED -				CONTRACT NO. 64987				
		DATE - 6/1/11	REVISED -				FED. ROAD DIST. NO. 2 ILLINOIS FED. AID PROJECT				
PLOT SCALE = 1:2		PLOT DATE = 5/31/2011		SCALE:		SHEET NO. OF SHEETS		STA. TO STA.			