


DATE	BY
FINAL SURVEY	SURVEYED
NOTE BOOK	PLOTTED
NO.	TEMPLATE
	AREAS
	CHECKED

DATE	BY
ORIGINAL SURVEY	SURVEYED
NOTE BOOK	PLOTTED
NO.	TEMPLATE
	AREAS
	CHECKED

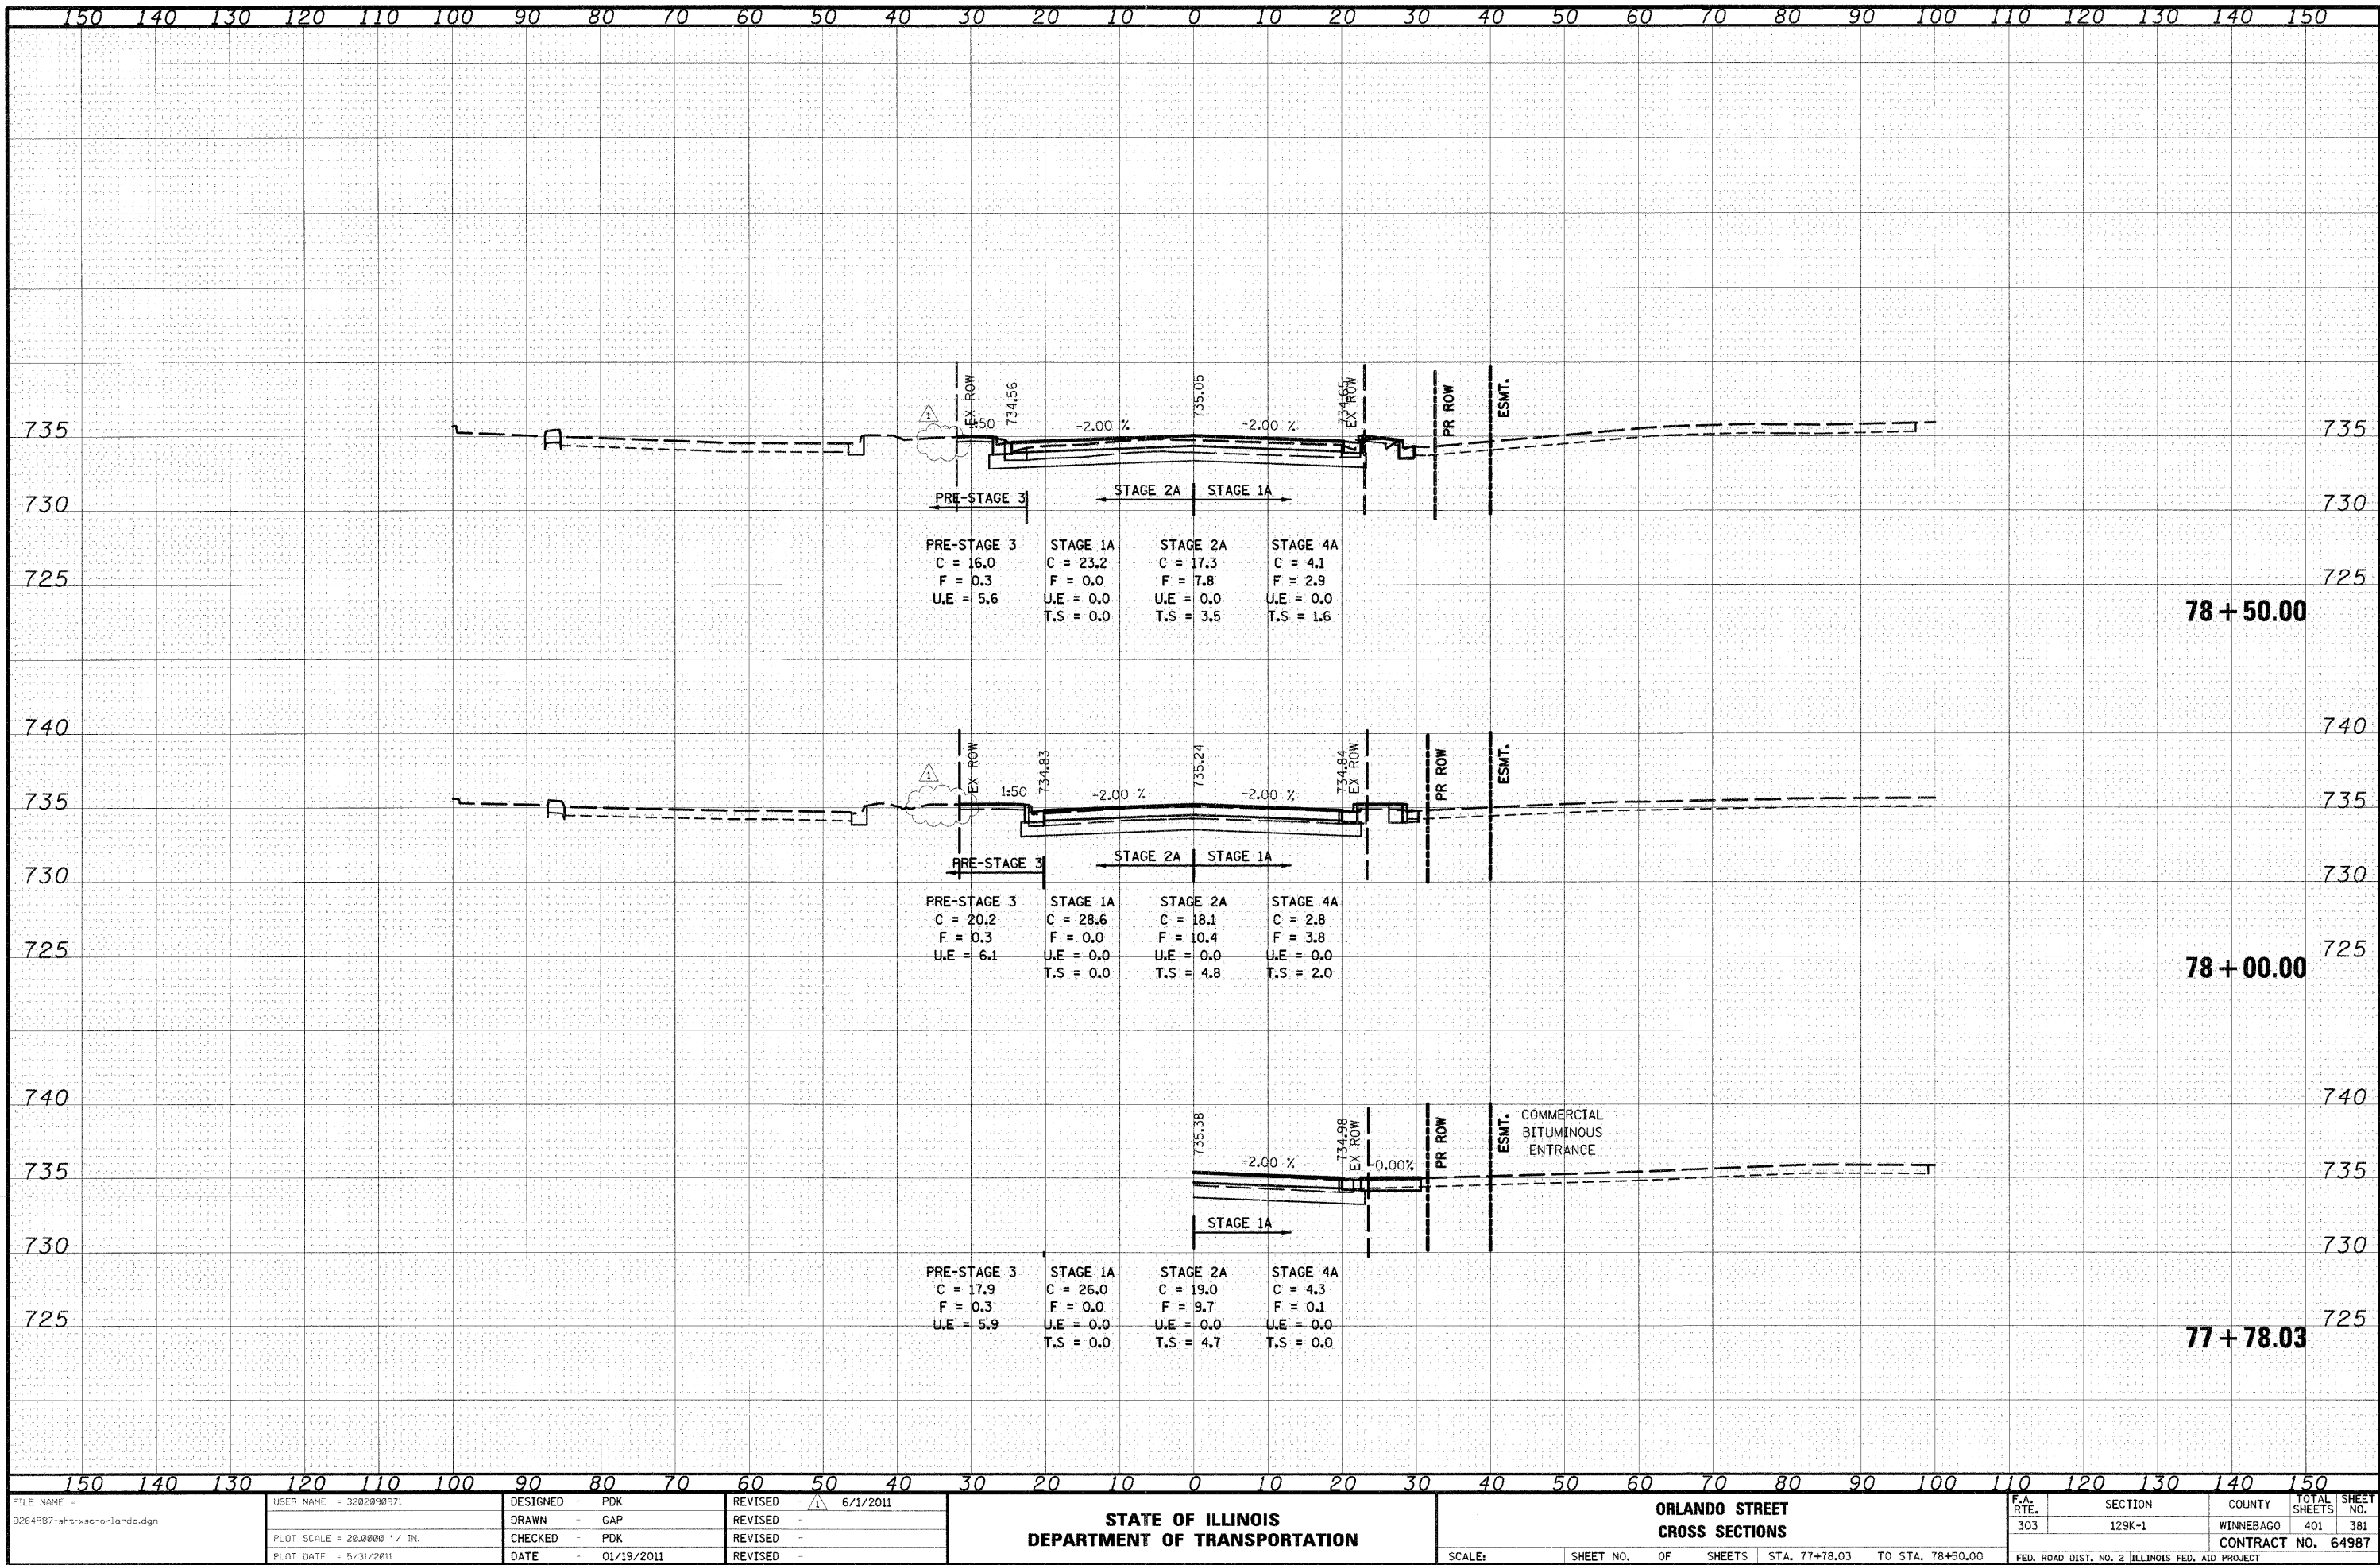

FILE NAME = D2849B7-sht-xso-orlando.dgn	USER NAME = 3202090971	DESIGNED - PDK	REVISED - 6/1/2011	STATE OF ILLINOIS DEPARTMENT OF TRANSPORTATION				ORLANDO STREET CROSS SECTIONS				F.A. RTE. 303	SECTION 129K-1	COUNTY WINNEBAGO	TOTAL SHEETS 401	SHEET NO. 381
	PLOT SCALE = 20.0000' / 1"	CHECKED - PDK	REVISED -													
	PLOT DATE = 5/31/2011	DATE - 01/19/2011	REVISED -					SCALE: SHEET NO. OF SHEETS STA. 77+78.03 TO STA. 78+50.00				FED. ROAD DIST. NO. 2 ILLINOIS FED. AID PROJECT				