


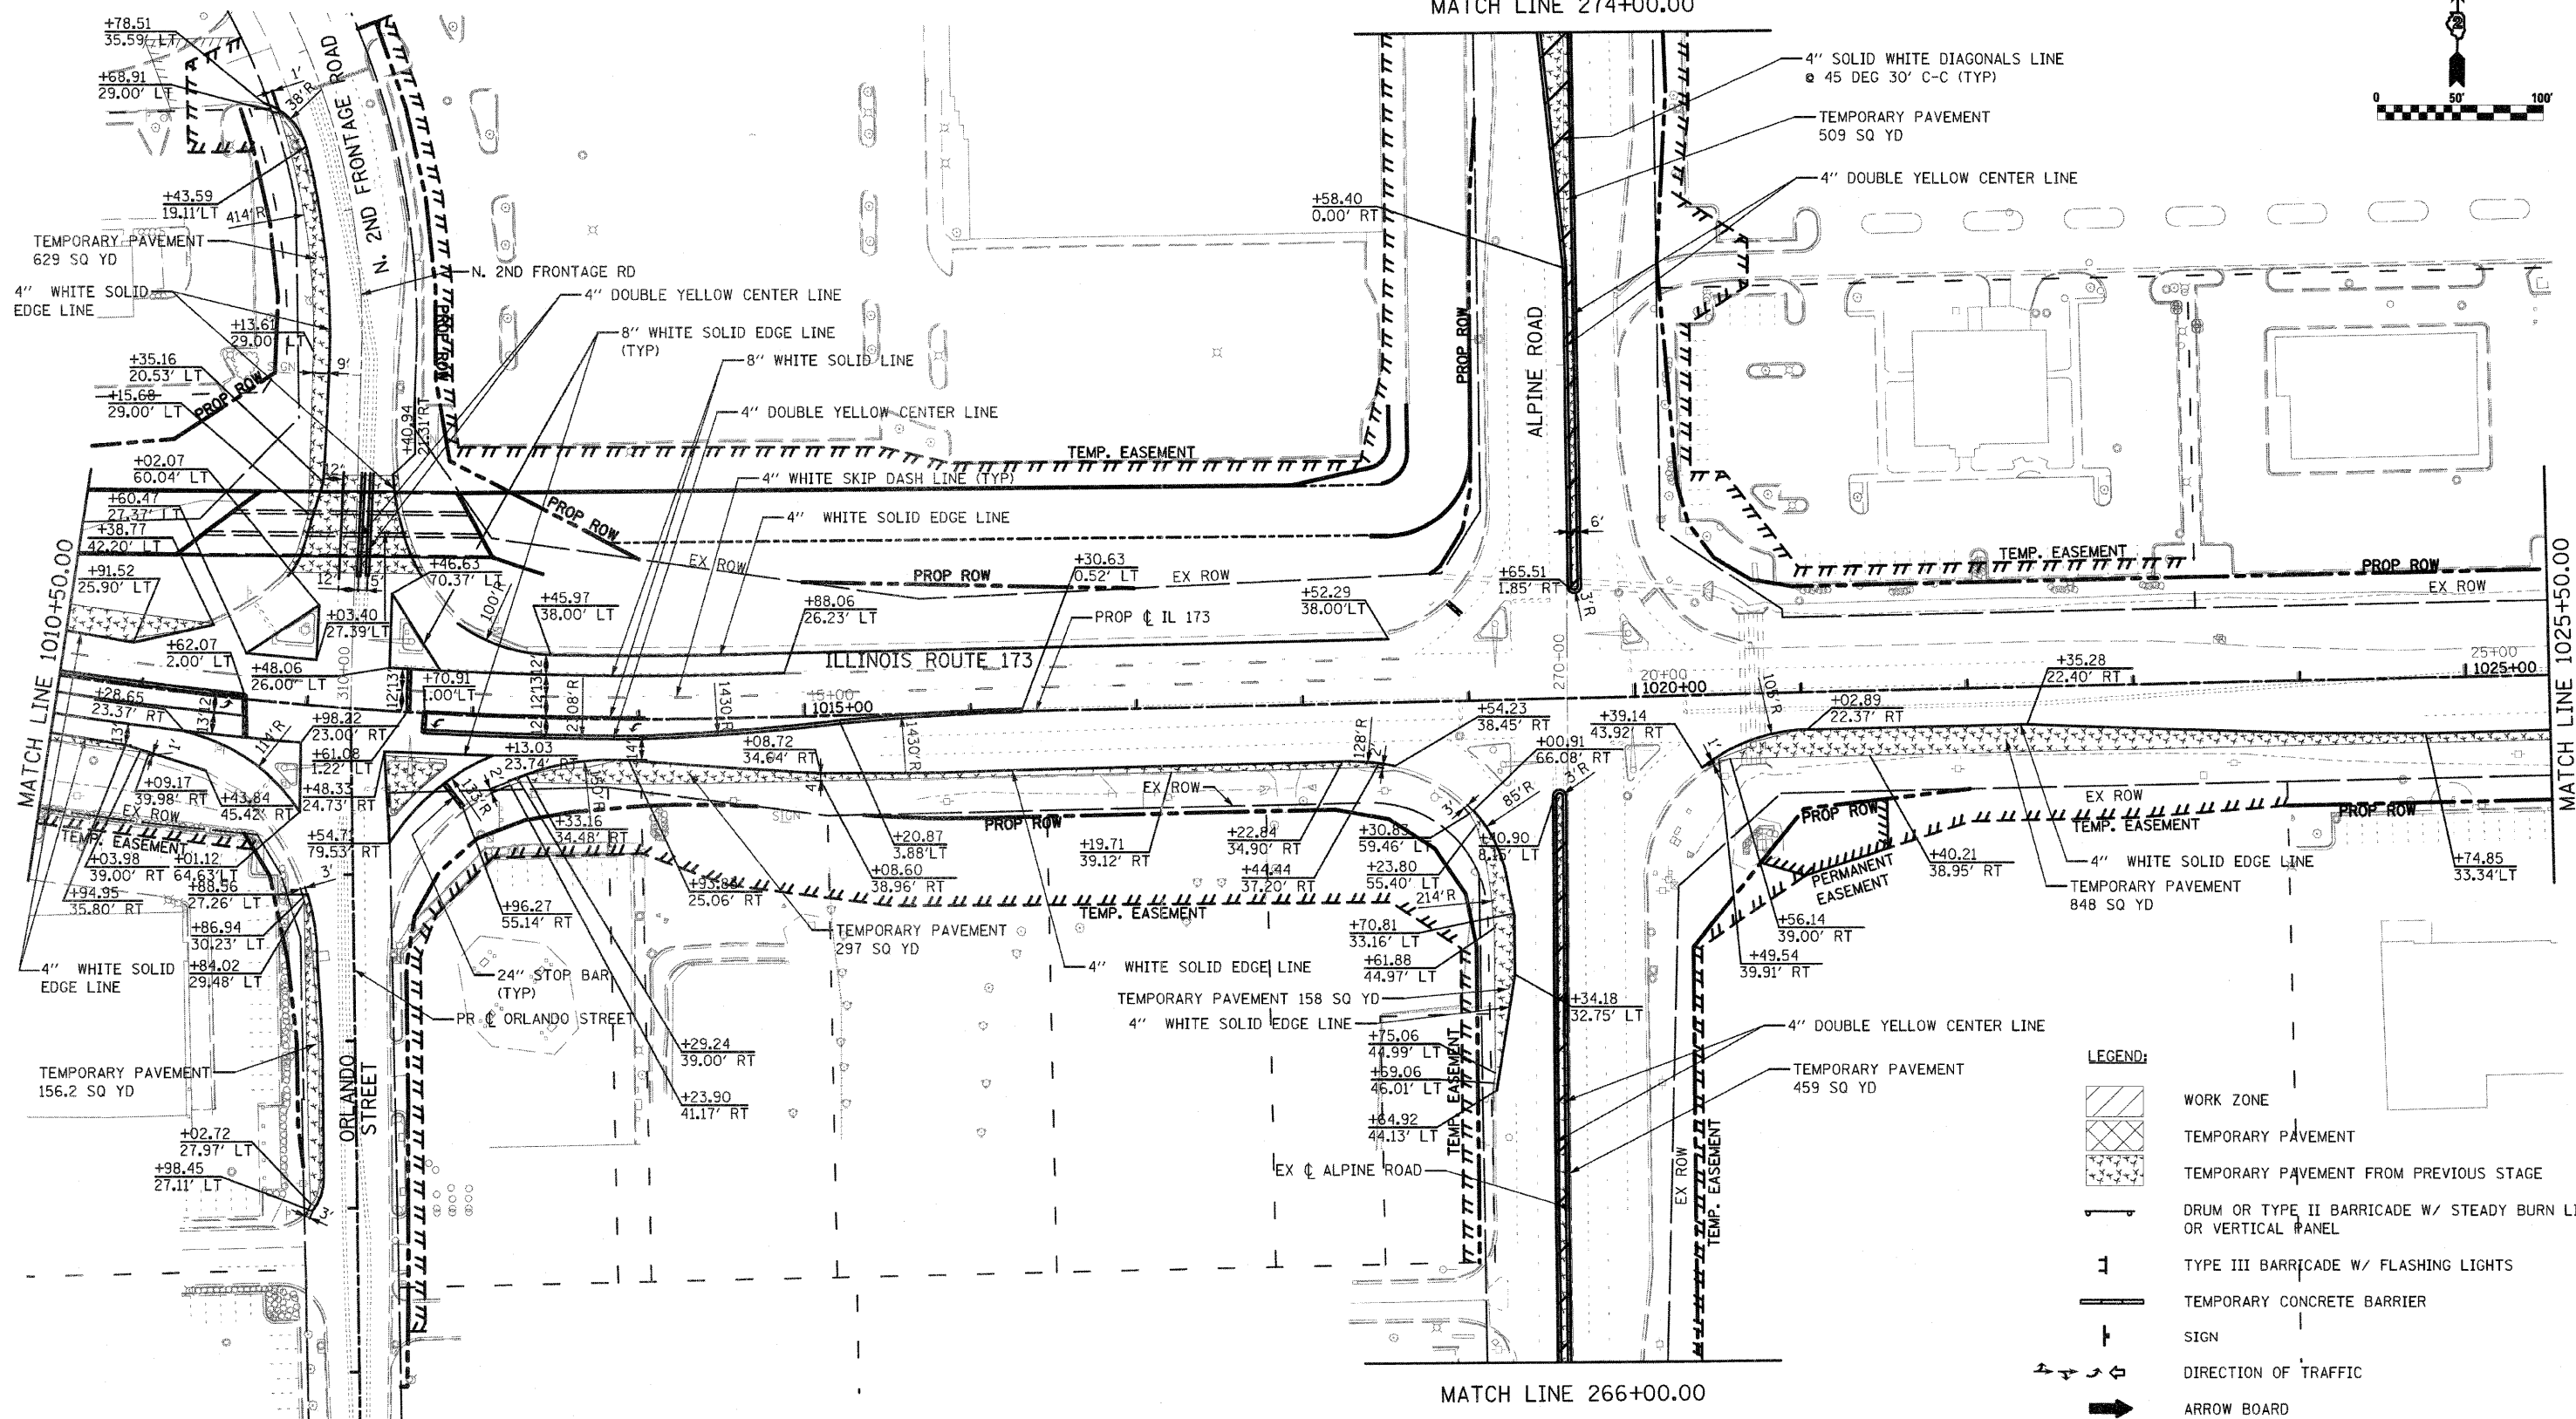

MATCH LINE 274+00.00



MATCH LINE 266+00.00

- LEGEND:**
- WORK ZONE
 - TEMPORARY PAVEMENT
 - TEMPORARY PAVEMENT FROM PREVIOUS STAGE
 - DRUM OR TYPE II BARRICADE W/ STEADY BURN LIGHT OR VERTICAL PANEL
 - TYPE III BARRICADE W/ FLASHING LIGHTS
 - TEMPORARY CONCRETE BARRIER
 - SIGN
 - DIRECTION OF TRAFFIC
 - ARROW BOARD
 - TEMPORARY IMPACT ATTENUATOR
 - FLEXIBLE DELINEATOR

FILE NAME = 0264987-shr-staging-043.dgn	USER NAME = 328229071	DESIGNED - LOM	REVISIONS	STATE OF ILLINOIS DEPARTMENT OF TRANSPORTATION	STAGING AND TRAFFIC CONTROL PLAN WINTER SHUT DOWN ILLINOIS ROUTE 173			F.A.P. RTE. 303	SECTION 129K-1	COUNTY WINNEBAGO	TOTAL SHEETS 401	SHEET NO. 88
	PLOT SCALE = 1/8" = 100'-0"	DRAWN - MD	REVISIONS		SCALE:	SHEET NO. OF SHEETS	STA. 1010+50.00 TO STA. 1025+50.00	CONTRACT NO. 64987				
	PLOT DATE = 3/16/2011	CHECKED - PDK	REVISIONS		FED. ROAD DIST. NO. 2 ILLINOIS FED. AID PROJECT							
		DATE 03-16-2011	REVISIONS									