
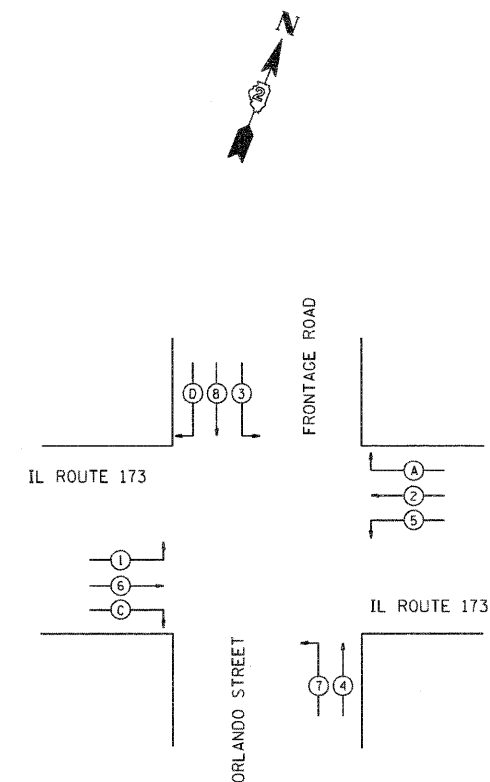


IL ROUTE 173

FRONTAGE ROAD

ORLANDO STREET

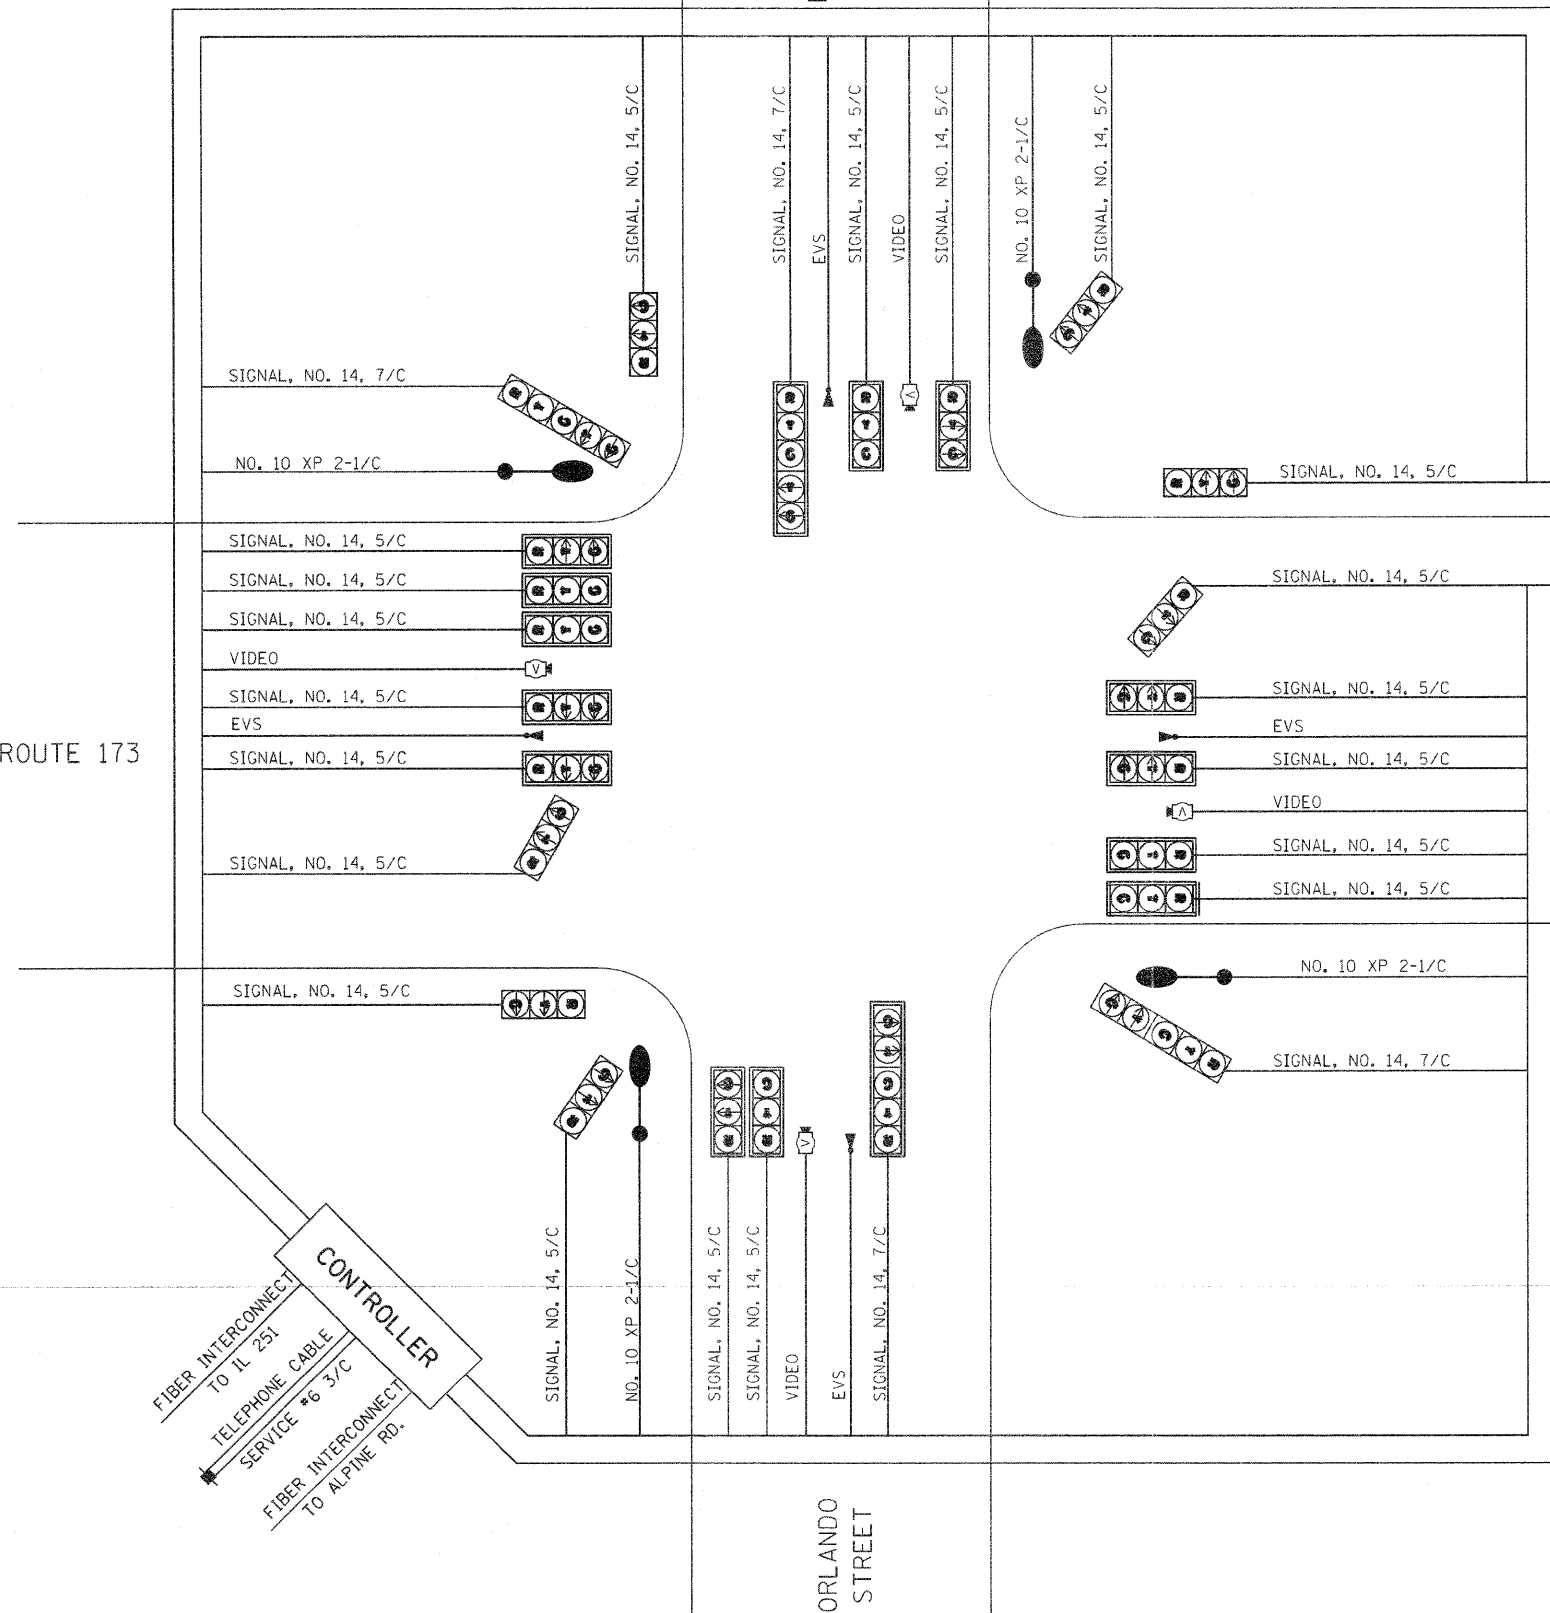

PHASE DESIGNATION DIAGRAM

DETECTION ZONES		
ZONE	PHASE No.	DIRECTION
A	4	NB PRESENT
B	7	NB LEFT TURN
C	A	WB RIGHT TURN
D	2	WB PRESENT
E	5	WB LEFT TURN
F	D	SB RIGHT TURN
G	8	SB PRESENT
H	3	SB LEFT TURN
I	C	EB RIGHT TURN
J	6	EB PRESENT
K	1	EB LEFT TURN

CABLE DIAGRAM LEGEND

- ELECTRIC CABLE IN CONDUIT
- 5/C INDICATES NUMBER OF CONDUCTORS IN CABLE
- PROPOSED SERVICE INSTALLATION
- \*6 INDICATES AMERICAN WIRE GAUGE (AWG) SIZE 6 CONDUCTORS (SEE GENERAL NOTES)
- ⓧ VIDEO VEHICLE DETECTION SYSTEM
- ▲ EMERGENCY VEHICLE SIGNAL CONTROL SYSTEM
- PROPOSED LUMINAIRE (250 WATT) MOUNTED IN LINE WITH MAST ARM