


SECTION A-A

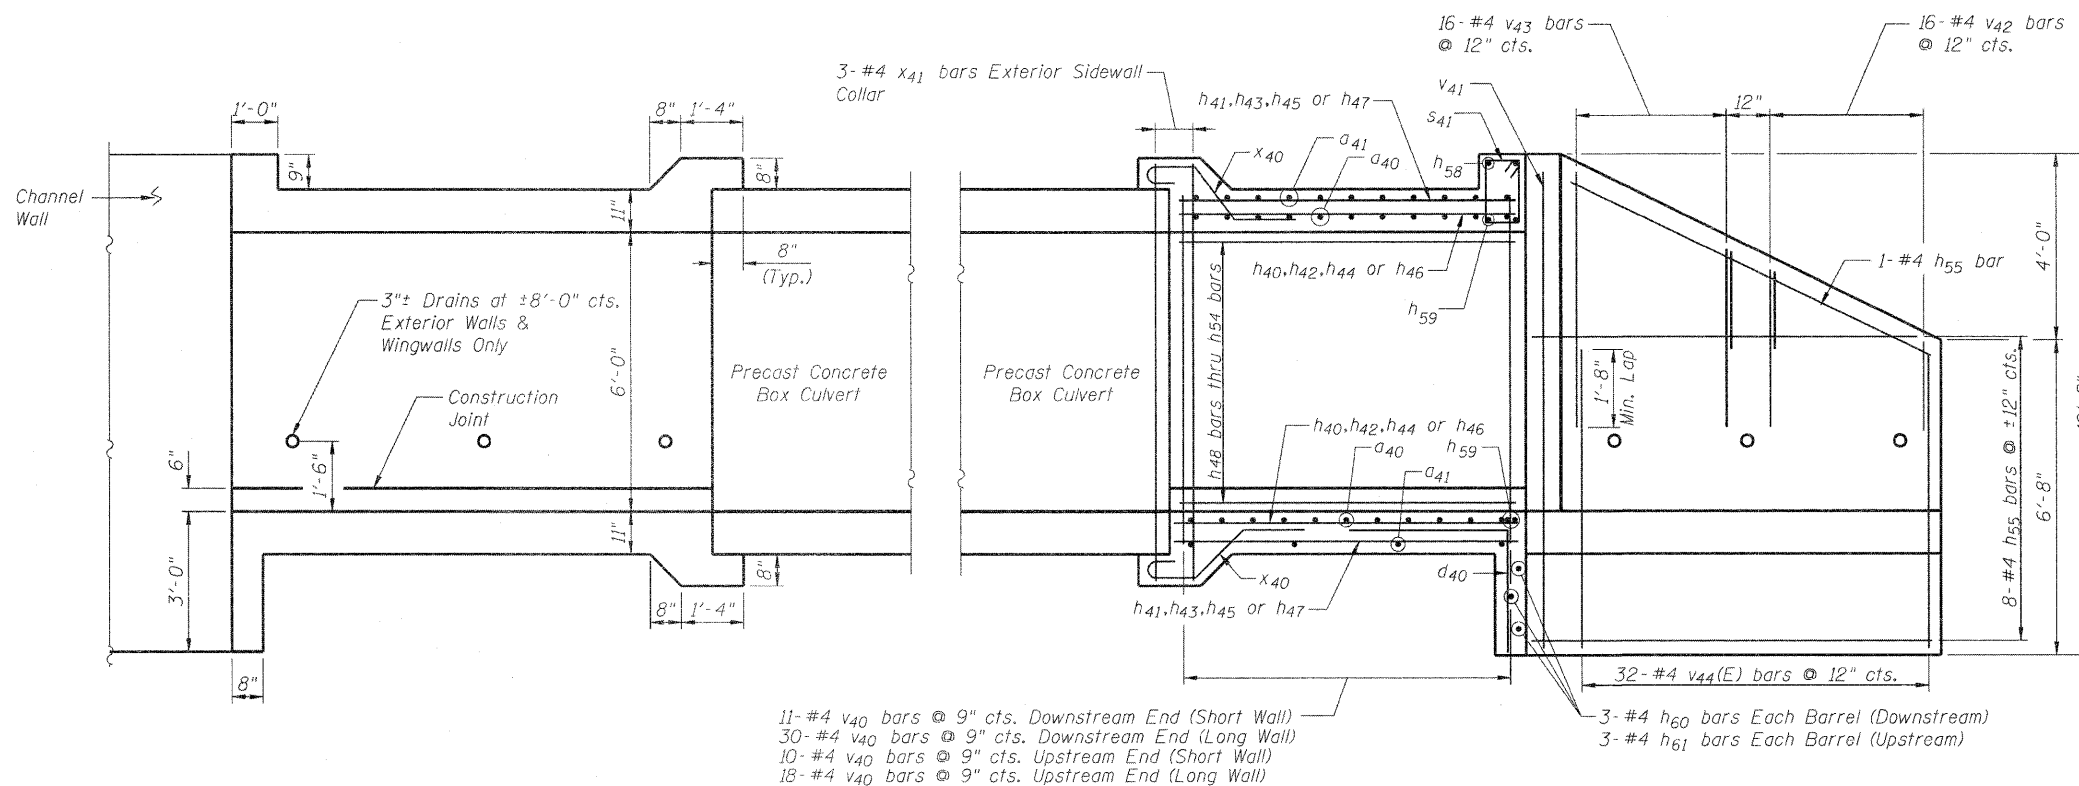

ELEVATION

Note: Tilt hook of a₄₀ bars if necessary for 1/2" min. clr.

FILE NAME = ...D264967-2052-004-CulvertSections.dgn	USER NAME = SAW	DESIGNED - JLA	REVISED -	STATE OF ILLINOIS DEPARTMENT OF TRANSPORTATION	CULVERT SECTIONS N. 2ND FRONTAGE ROAD OVER WILLOW CREEK TRIBUTARY	F.A.P. RTE. 303	SECTION 129K-1	COUNTY WINNEBAGO	TOTAL SHEETS 401	SHEET NO. 285	
PLOT SCALE = 0:2.0000 '1' / IN.	DRAWN - SAW	REVISOR -	REVISOR -			S.N. 101-2052		CONTRACT NO. 64987			
PLOT DATE = 10/29/2010	CHECKED - JLA	REVISOR -	REVISOR -			SHEET NO. 4 OF 6 SHEETS					
ILLINOIS FED. AID PROJECT											