


DATE	
BY	
SURVEYED	
PLOTTED	
TEMPLATE	
NOTE BOOK	
AREAS CHECKED	

DATE	
BY	
SURVEYED	
PLOTTED	
TEMPLATE	
NOTE BOOK	
AREAS CHECKED	

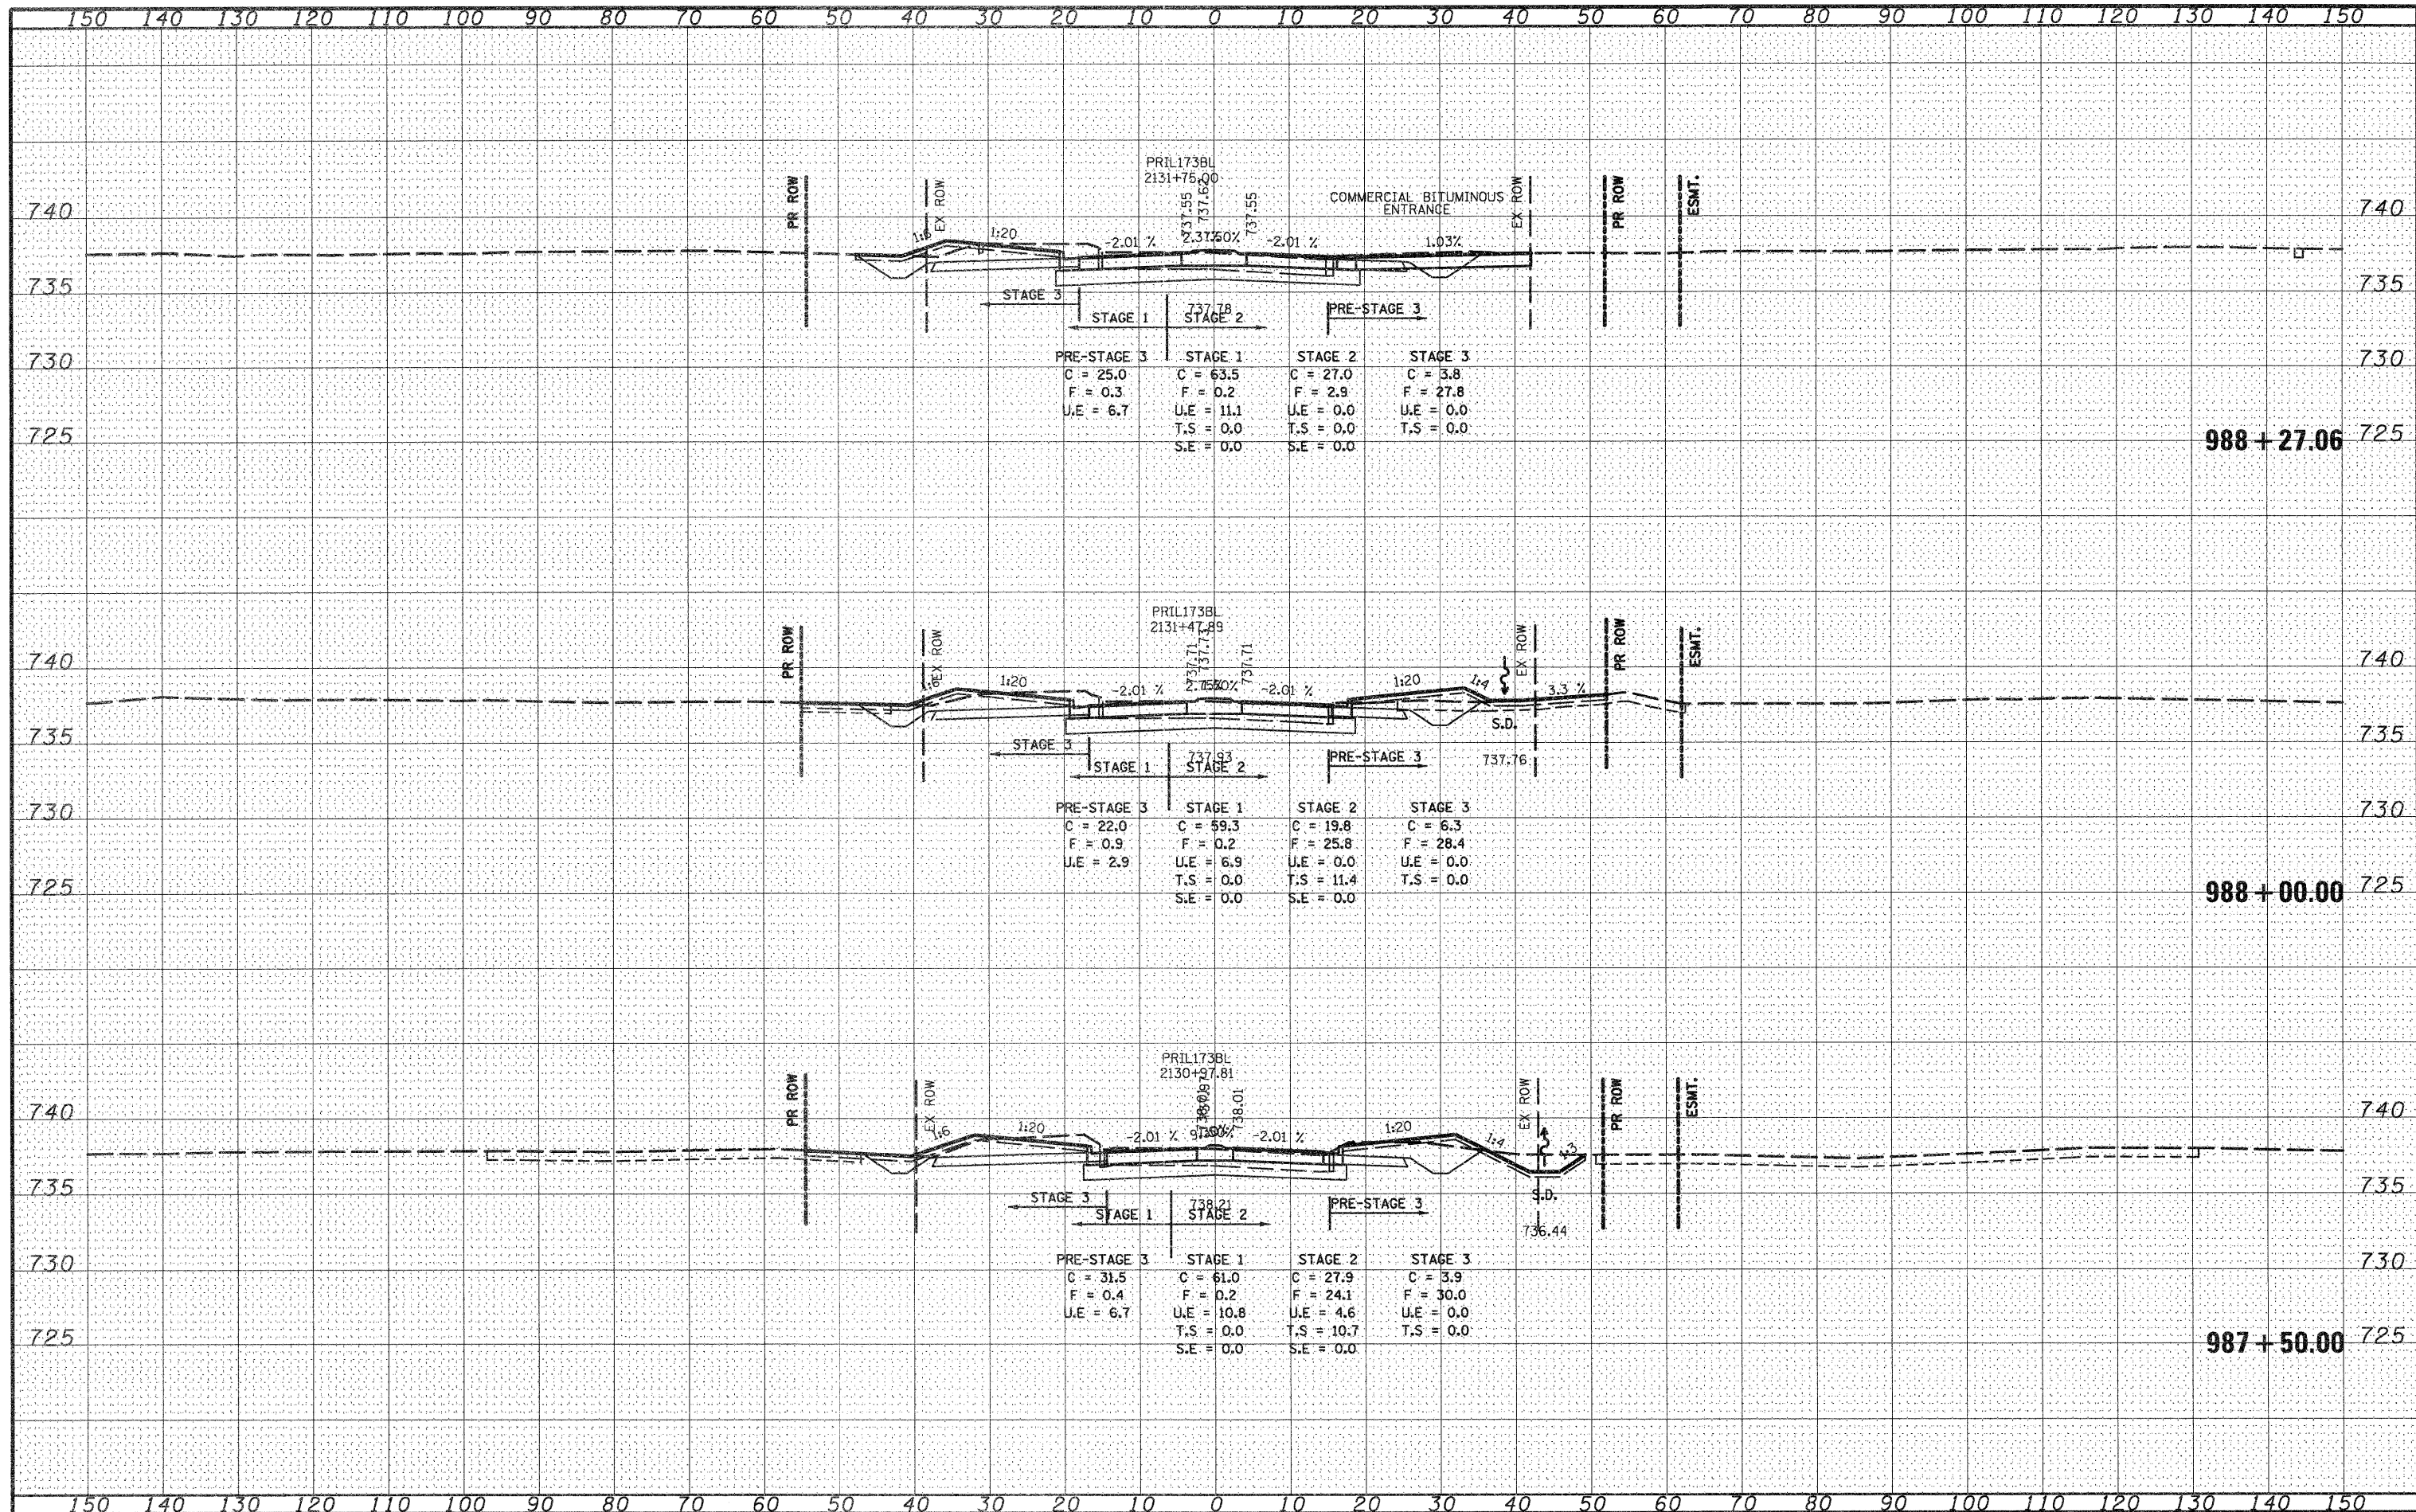

FILE NAME = D264987-shr-xsc-1173-1.dgn

USER NAME = 3202090171

PLOT SCALE = 20.0000' / IN.

PLOT DATE = 1/17/2011

DESIGNED - PDK

DRAWN - GAP

CHECKED - PDK

DATE - 01/19/2011

REVISED -

REVISED -

REVISED -

REVISED -

STATE OF ILLINOIS
DEPARTMENT OF TRANSPORTATION

ILLINOIS ROUTE 173
CROSS SECTIONS

SCALE: SHEET NO. OF SHEETS STA. 987+50.00 TO STA. 988+27.06

FILE RITE.	SECTION	COUNTY	TOTAL SHEETS	SHEET NO.
303	129K-1	WINNEBAGO	401	308
CONTRACT NO. 64987			FED. ROAD DIST. NO. 2 ILLINOIS FED. AID PROJECT	