


|               |  |
|---------------|--|
| DATE          |  |
| BY            |  |
| FINAL SURVEY  |  |
| NOTE BOOK     |  |
| NO.           |  |
| TEMPLATES     |  |
| AREAS CHECKED |  |

|                 |  |
|-----------------|--|
| DATE            |  |
| BY              |  |
| ORIGINAL SURVEY |  |
| NOTE BOOK       |  |
| NO.             |  |
| TEMPLATES       |  |
| AREAS CHECKED   |  |

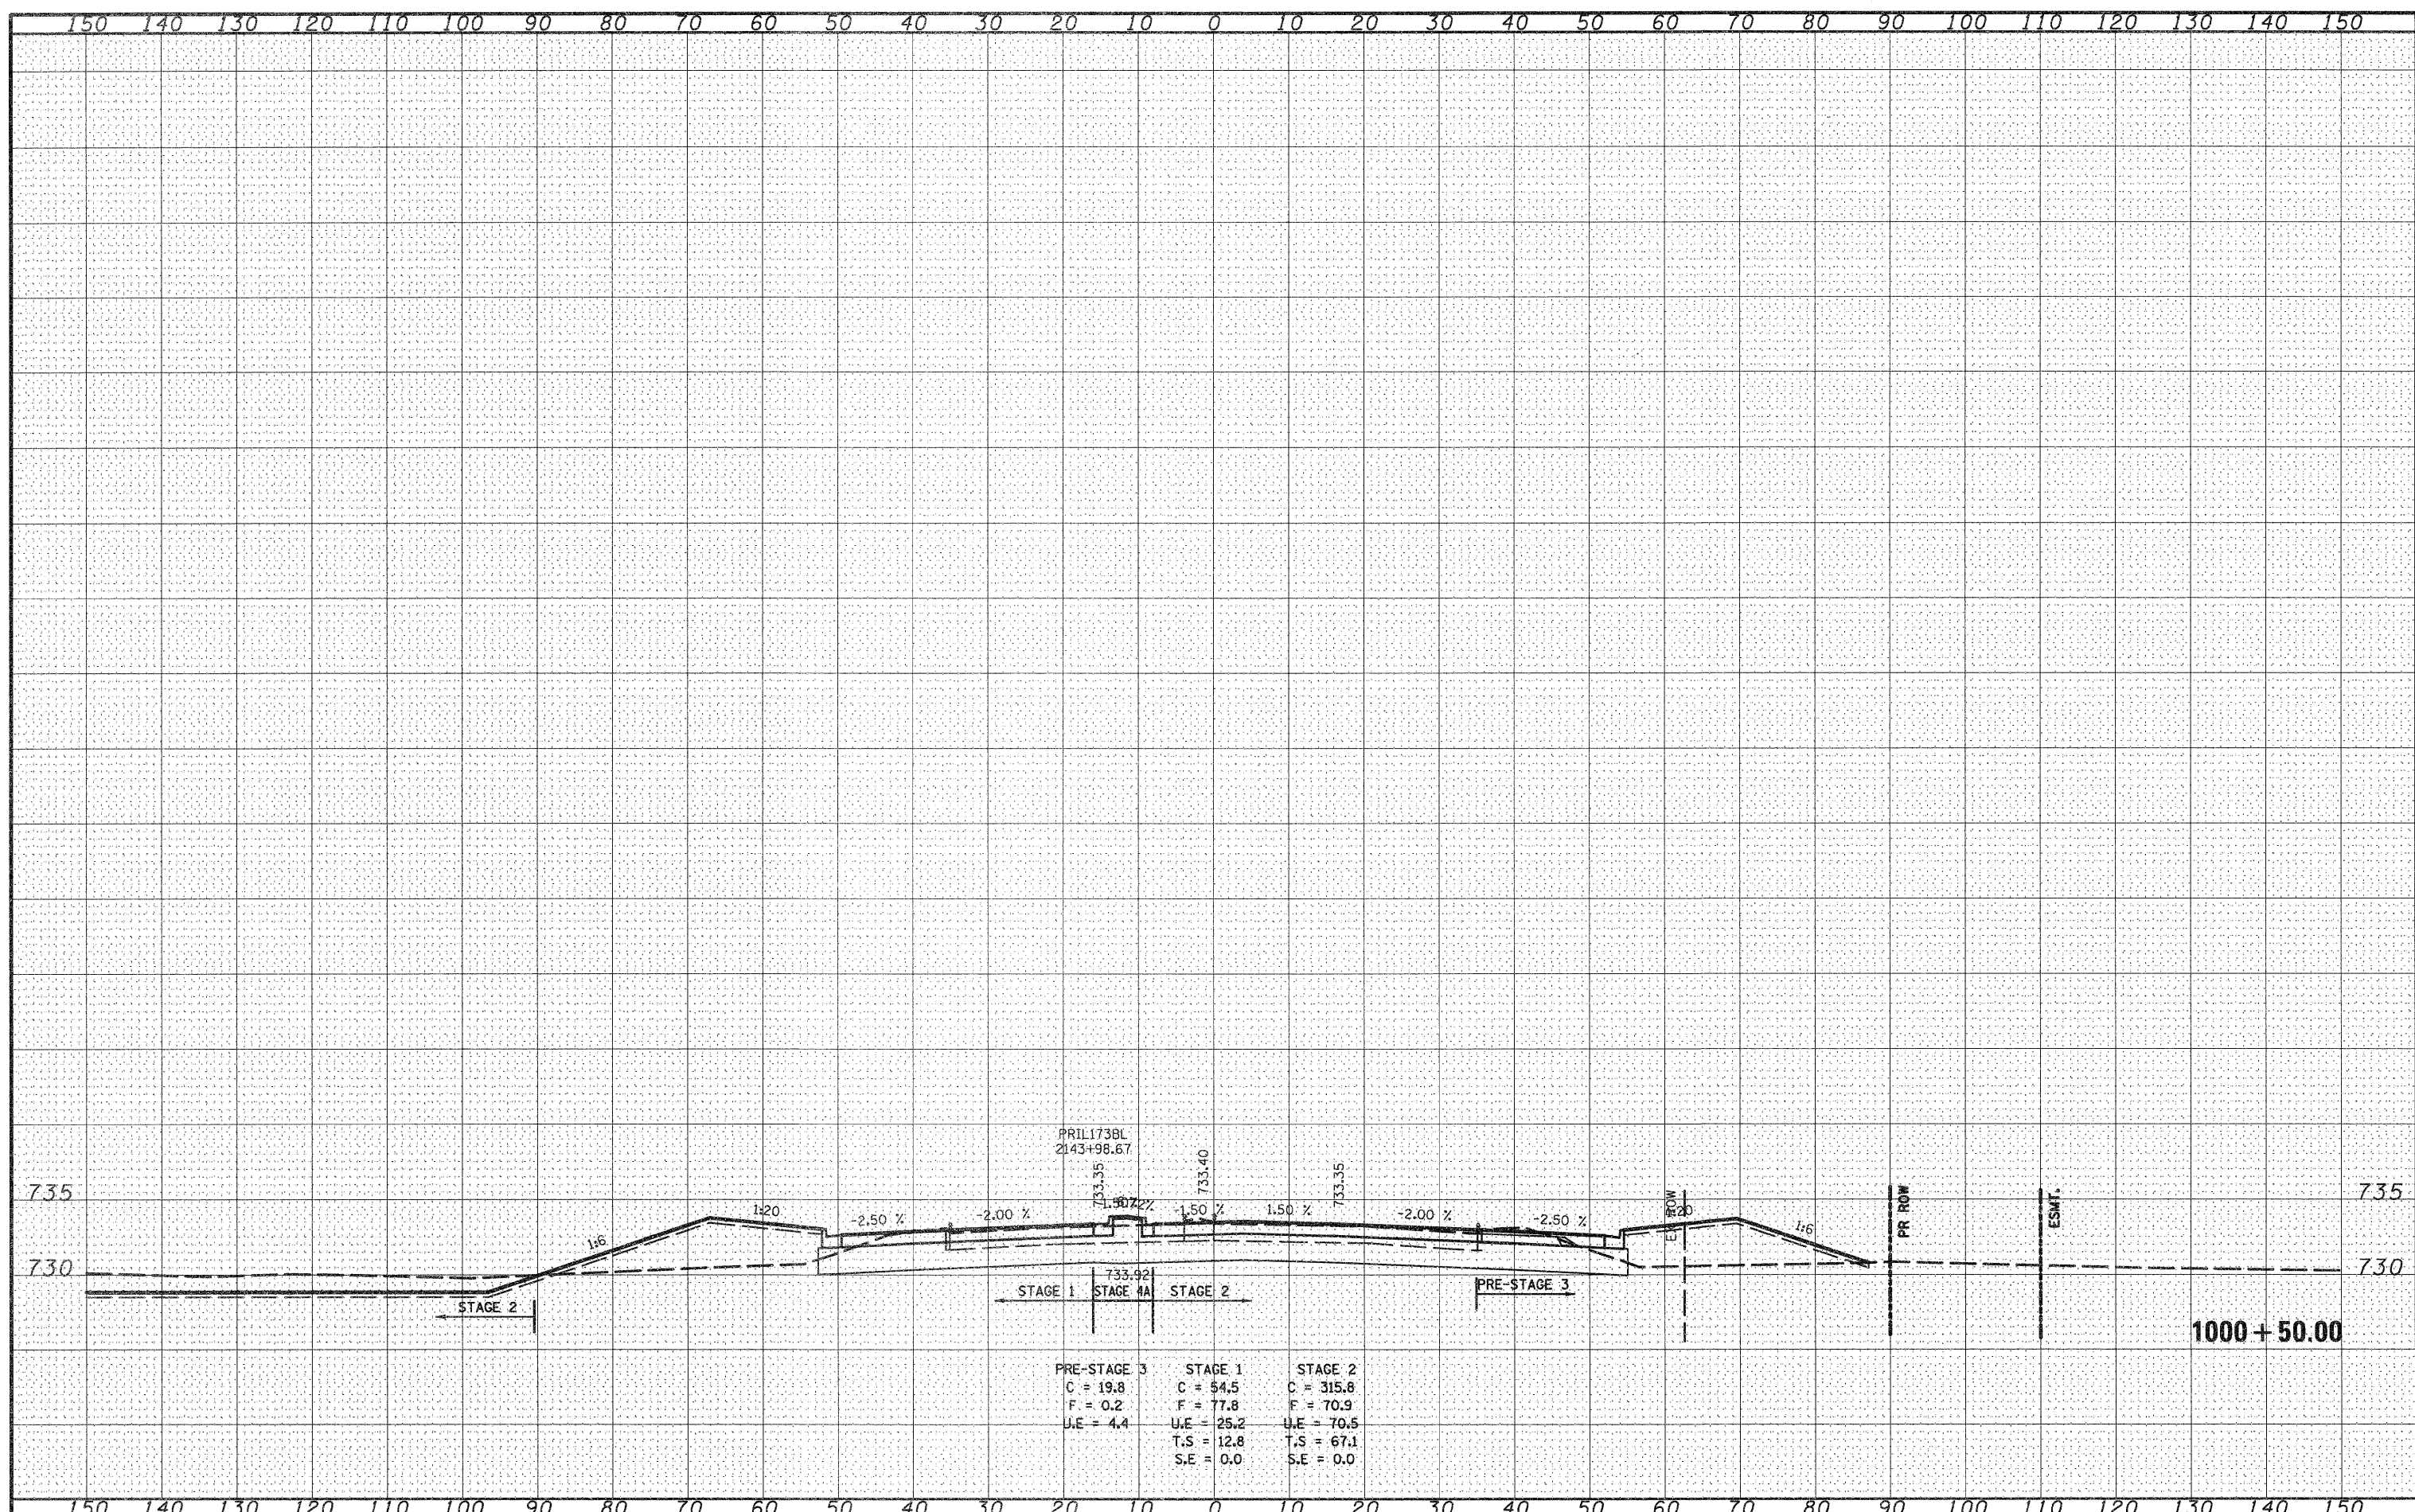

|             |            |            |
|-------------|------------|------------|
| PRE-STAGE 3 | STAGE 1    | STAGE 2    |
| C = 19.8    | C = 54.5   | C = 315.8  |
| F = 0.2     | F = 77.8   | F = 70.9   |
| U.E = 4.4   | U.E = 25.2 | U.E = 70.5 |
|             | T.S = 12.8 | T.S = 67.1 |
|             | S.E = 0.0  | S.E = 0.0  |

FILE NAME = 0264987-shr-xsc-IL173-2.dgn

USER NAME = 3202090971  
 PLOT SCALE = 20.0000' / IN.  
 PLOT DATE = 1/17/2011

DESIGNED - PDK  
 DRAWN - GAP  
 CHECKED - PDK  
 DATE - 01/19/2011

REVISED -  
 REVISED -  
 REVISED -  
 REVISED -

**STATE OF ILLINOIS  
 DEPARTMENT OF TRANSPORTATION**

**ILLINOIS ROUTE 173  
 CROSS SECTIONS**

SCALE: SHEET NO. OF SHEETS STA. 1000+50.00 TO STA. 1000+50.00

|   |         |           |                    |           |
|---|---------|-----------|--------------------|-----------|
| F.A. RTE.                                       | SECTION | COUNTY    | TOTAL SHEETS       | SHEET NO. |
| 303   | 129K-1  | WINNEBAGO | 401                | 320       |
| FED. ROAD DIST. NO. 5 ILLINOIS FED. AID PROJECT |         |           | CONTRACT NO. 64987 |           |