


FINAL SURVEY	SURVEYED	DATE
NOTE BOOK	PLOTTED	
NO.	TEMPLATE	
	AREAS	
	CHECKED	

ORIGINAL SURVEY	SURVEYED	DATE
NOTE BOOK	PLOTTED	
NO.	TEMPLATE	
	AREAS	
	CHECKED	

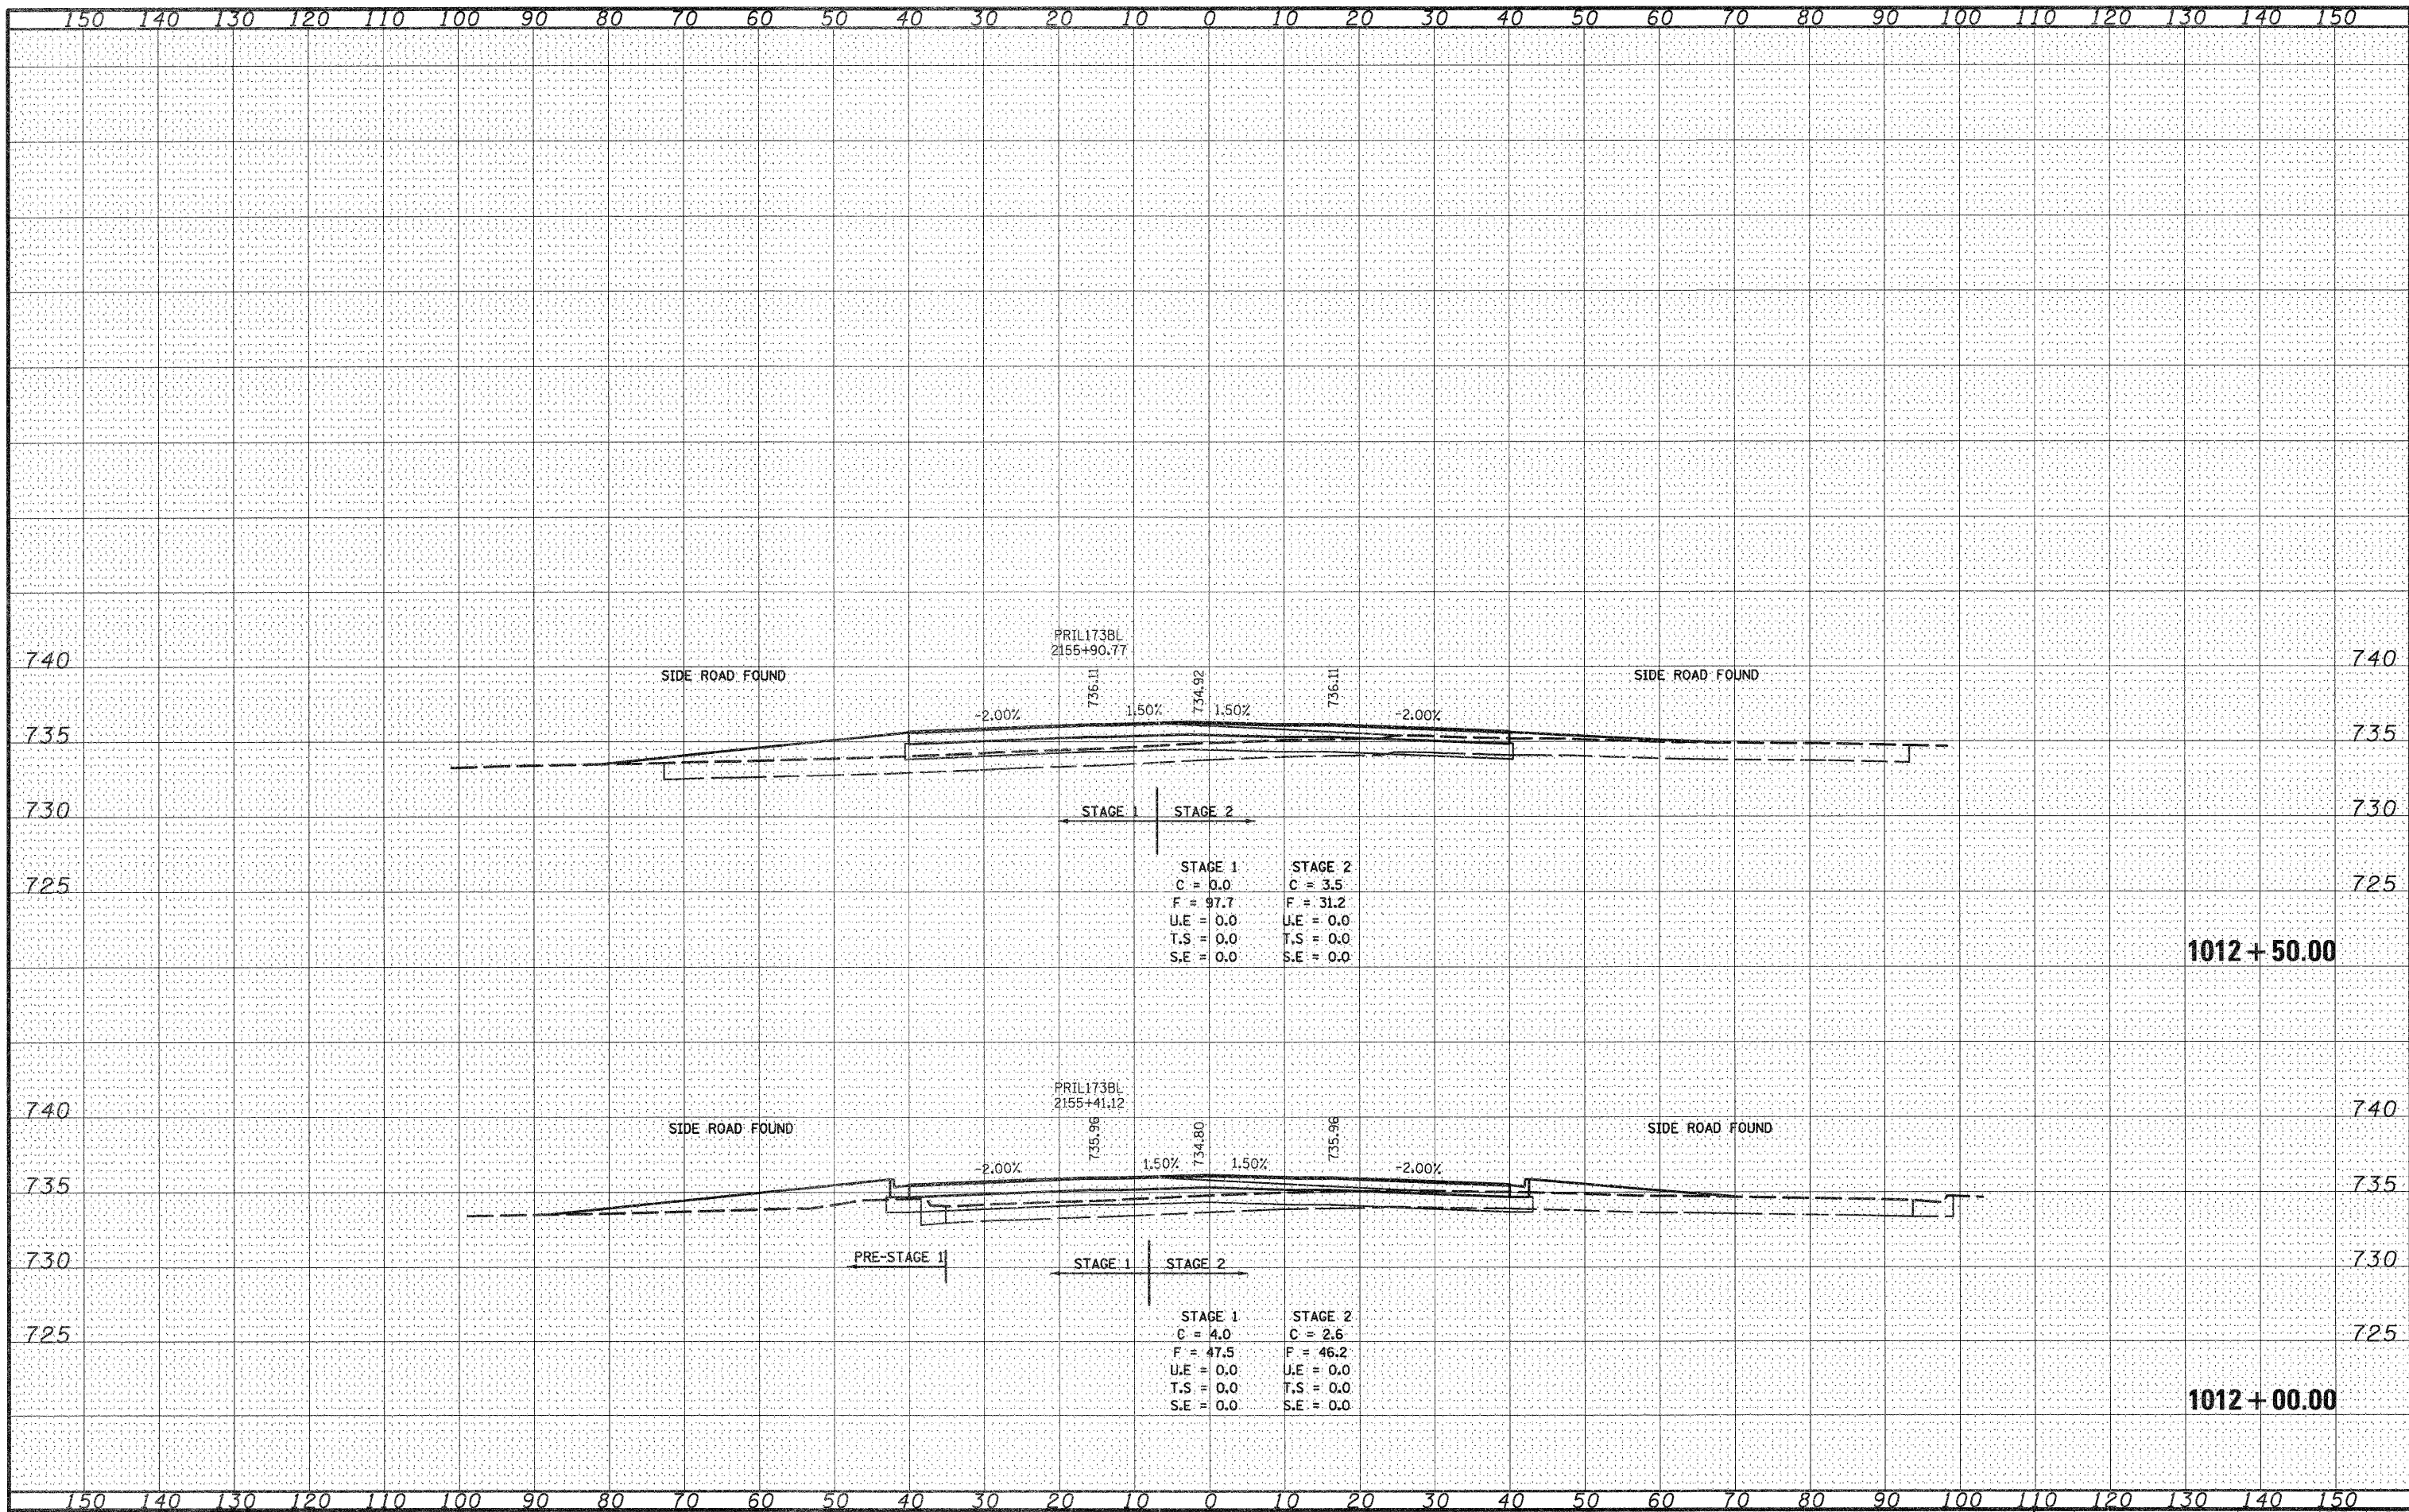

FILE NAME = D264987-sht-xso-IL173-3.dgn

USER NAME = 3202098771

PLOT SCALE = 20.0000' / IN.

PLOT DATE = 1/17/2011

DESIGNED - PDK

DRAWN - GAP

CHECKED - PDK

DATE - 01/19/2011

REVISED -

REVISED -

REVISED -

REVISED -

STATE OF ILLINOIS
DEPARTMENT OF TRANSPORTATION

ILLINOIS ROUTE 173
CROSS SECTIONS

SCALE: SHEET NO. OF SHEETS STA. 1012+00.00 TO STA. 1012+50.00

F.A. RTE.	SECTION	COUNTY	TOTAL SHEETS	SHEET NO.
303	129K-1	WINNEBAGO	401	332
CONTRACT NO. 64987				

FED. ROAD DIST. NO. 2 | ILLINOIS FED. AID PROJECT