


DATE	
BY	
FINAL SURVEY	SURVEYED
NOTE BOOK	PLOTTED
NO.	TEMPLATE
	AREAS CHECKED

DATE	
BY	
ORIGINAL SURVEY	SURVEYED
NOTE BOOK	PLOTTED
NO.	TEMPLATE
	AREAS CHECKED

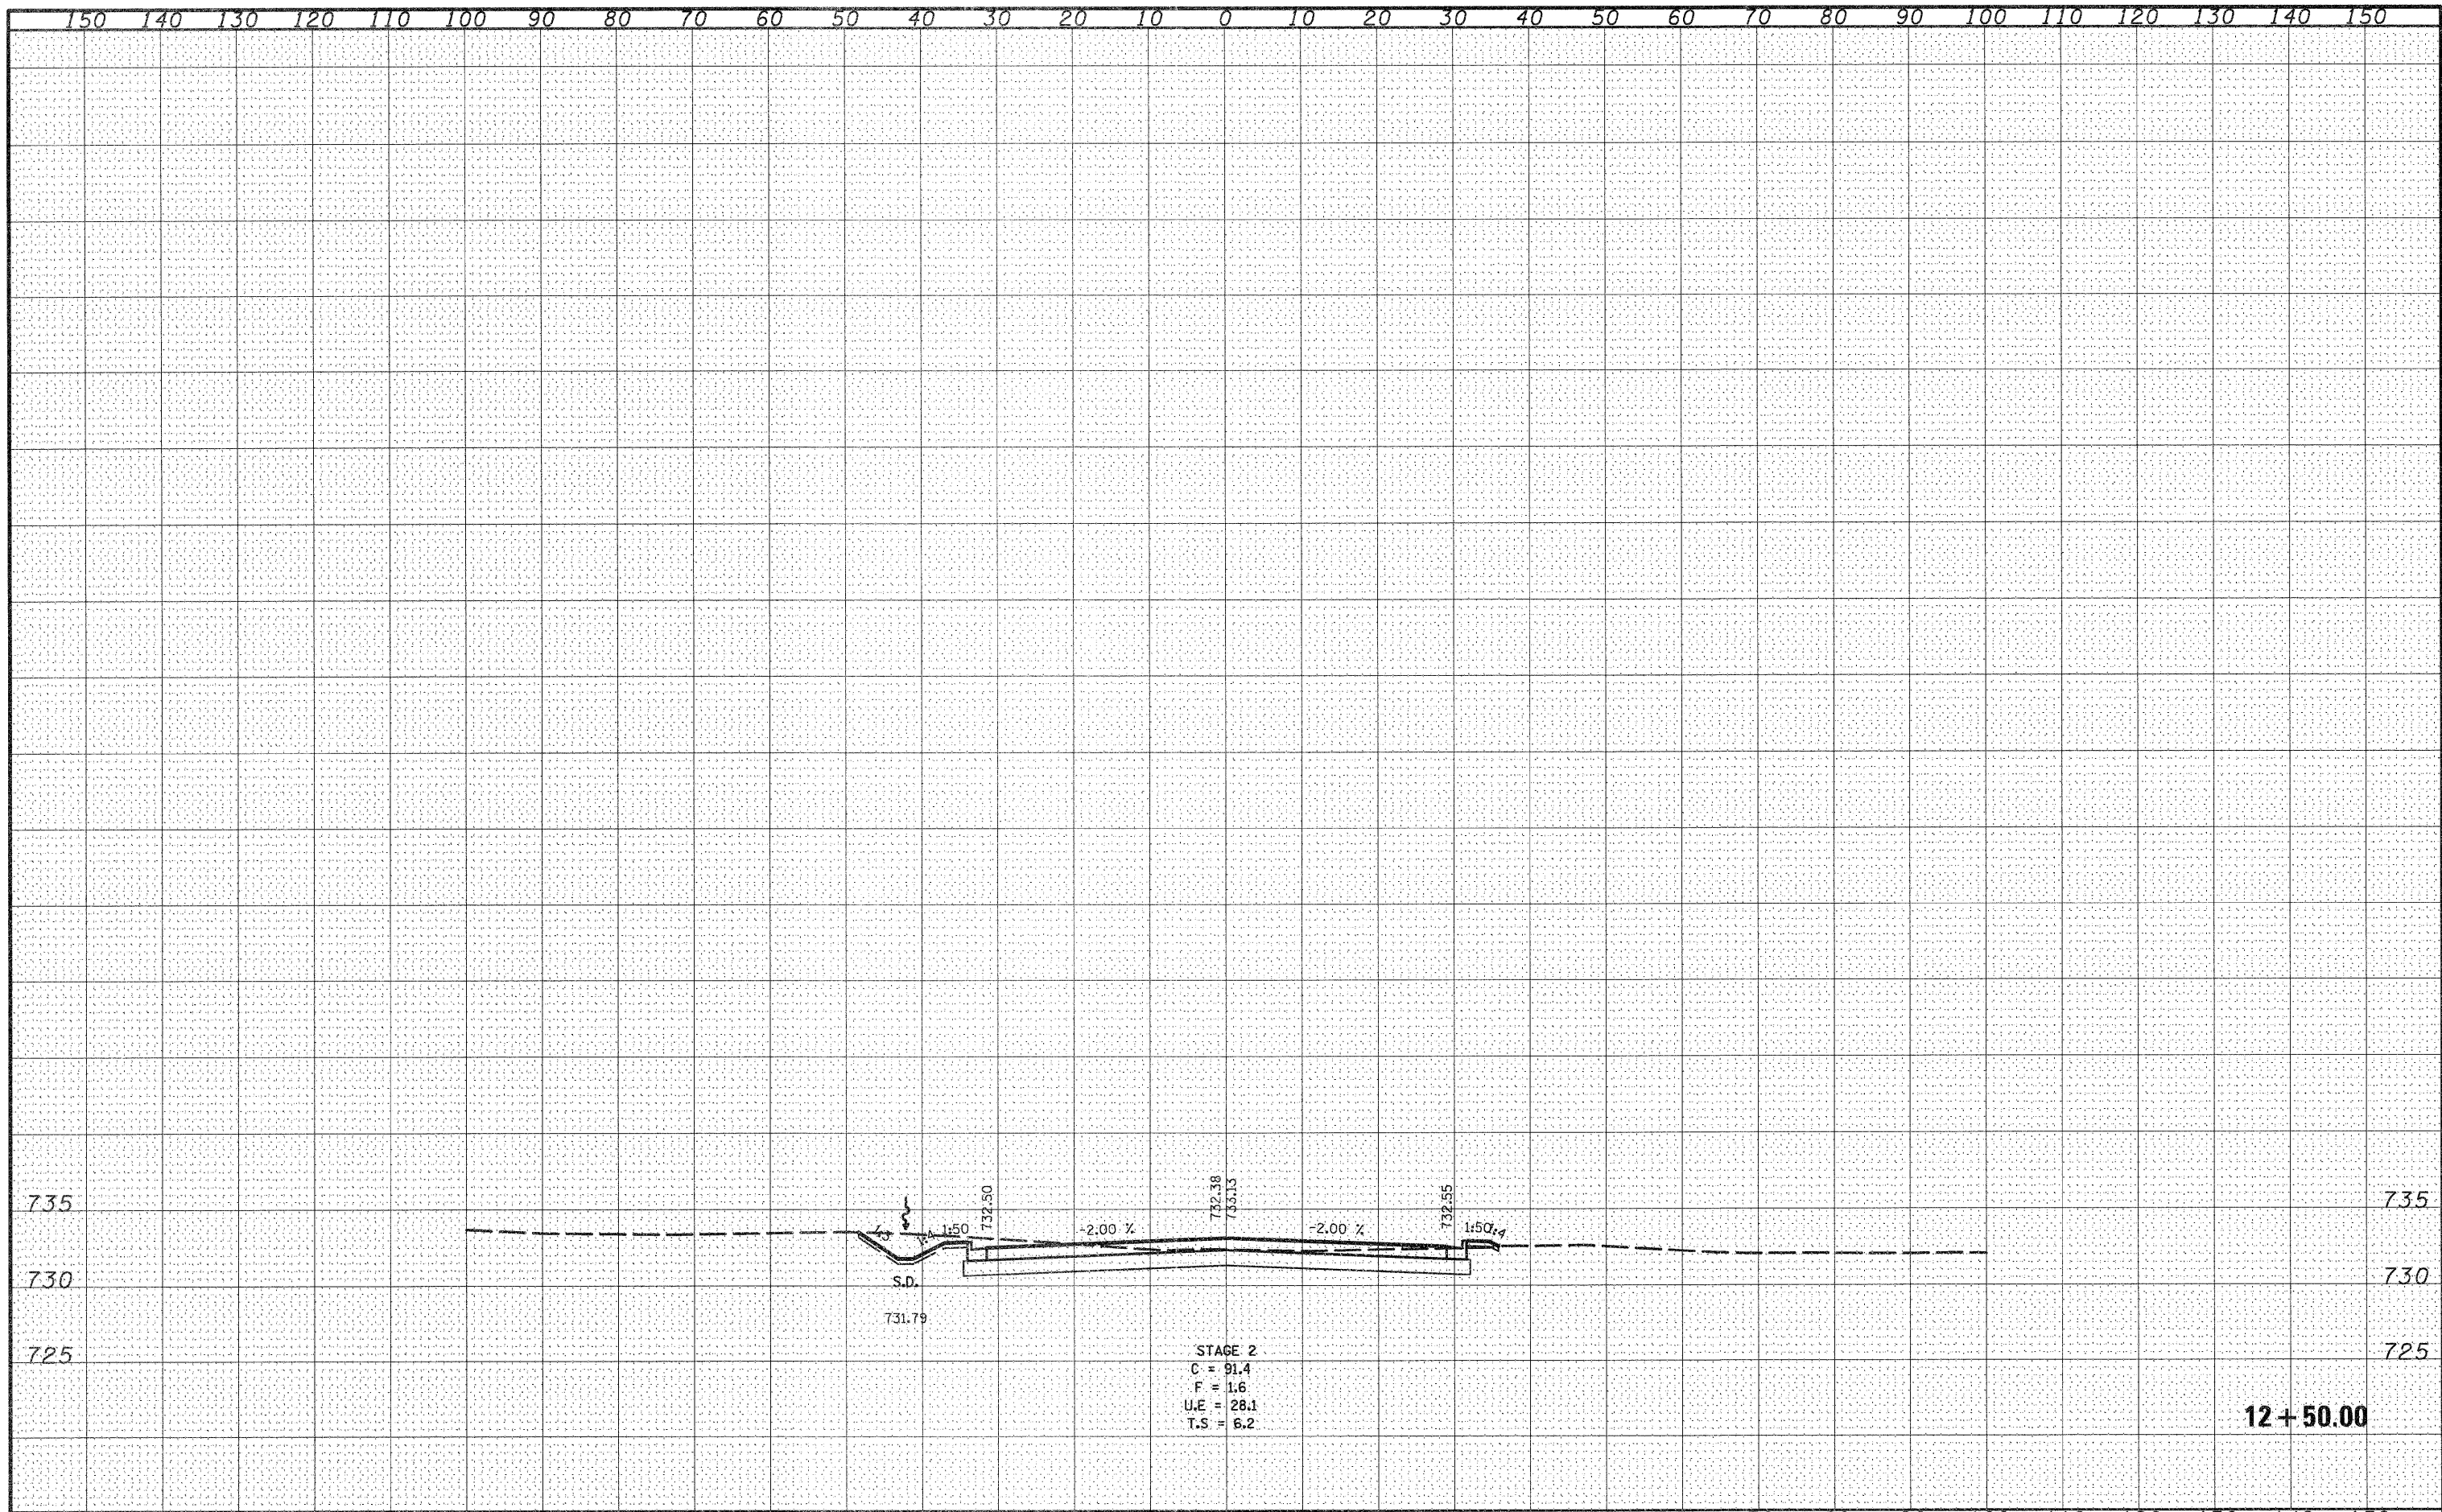

FILE NAME = 0264987-sht-xso-banyan.dgn	USER NAME = 3202090971	DESIGNED - PDK	REVISED -	STATE OF ILLINOIS DEPARTMENT OF TRANSPORTATION	BANYAN ROAD CROSS SECTIONS		F.A. RTE. 303	SECTION 129K-1	COUNTY WINNEBAGO	TOTAL SHEETS 401	SHEET NO. 358	
PLOT SCALE = 20.0000' / IN.	CHECKED - PDK	REVISIED -	REVISED -		SCALE:	SHEET NO. OF SHEETS	STA. 12+50.00 TO STA. 12+50.00	FED. ROAD DIST. NO. 2 [ILLINOIS] FED. AID PROJECT				
PLOT DATE = 1/17/2011	DATE - 12/01/2010	REVISED -	REVISED -									
											CONTRACT NO. 64987	