


DATE _____
 BY _____
 SURVEYED _____
 PLOTTED _____
 NOTE BOOK _____
 AREAS CHECKED _____
 NO. _____

DATE _____
 BY _____
 SURVEYED _____
 PLOTTED _____
 NOTE BOOK _____
 AREAS CHECKED _____
 NO. _____

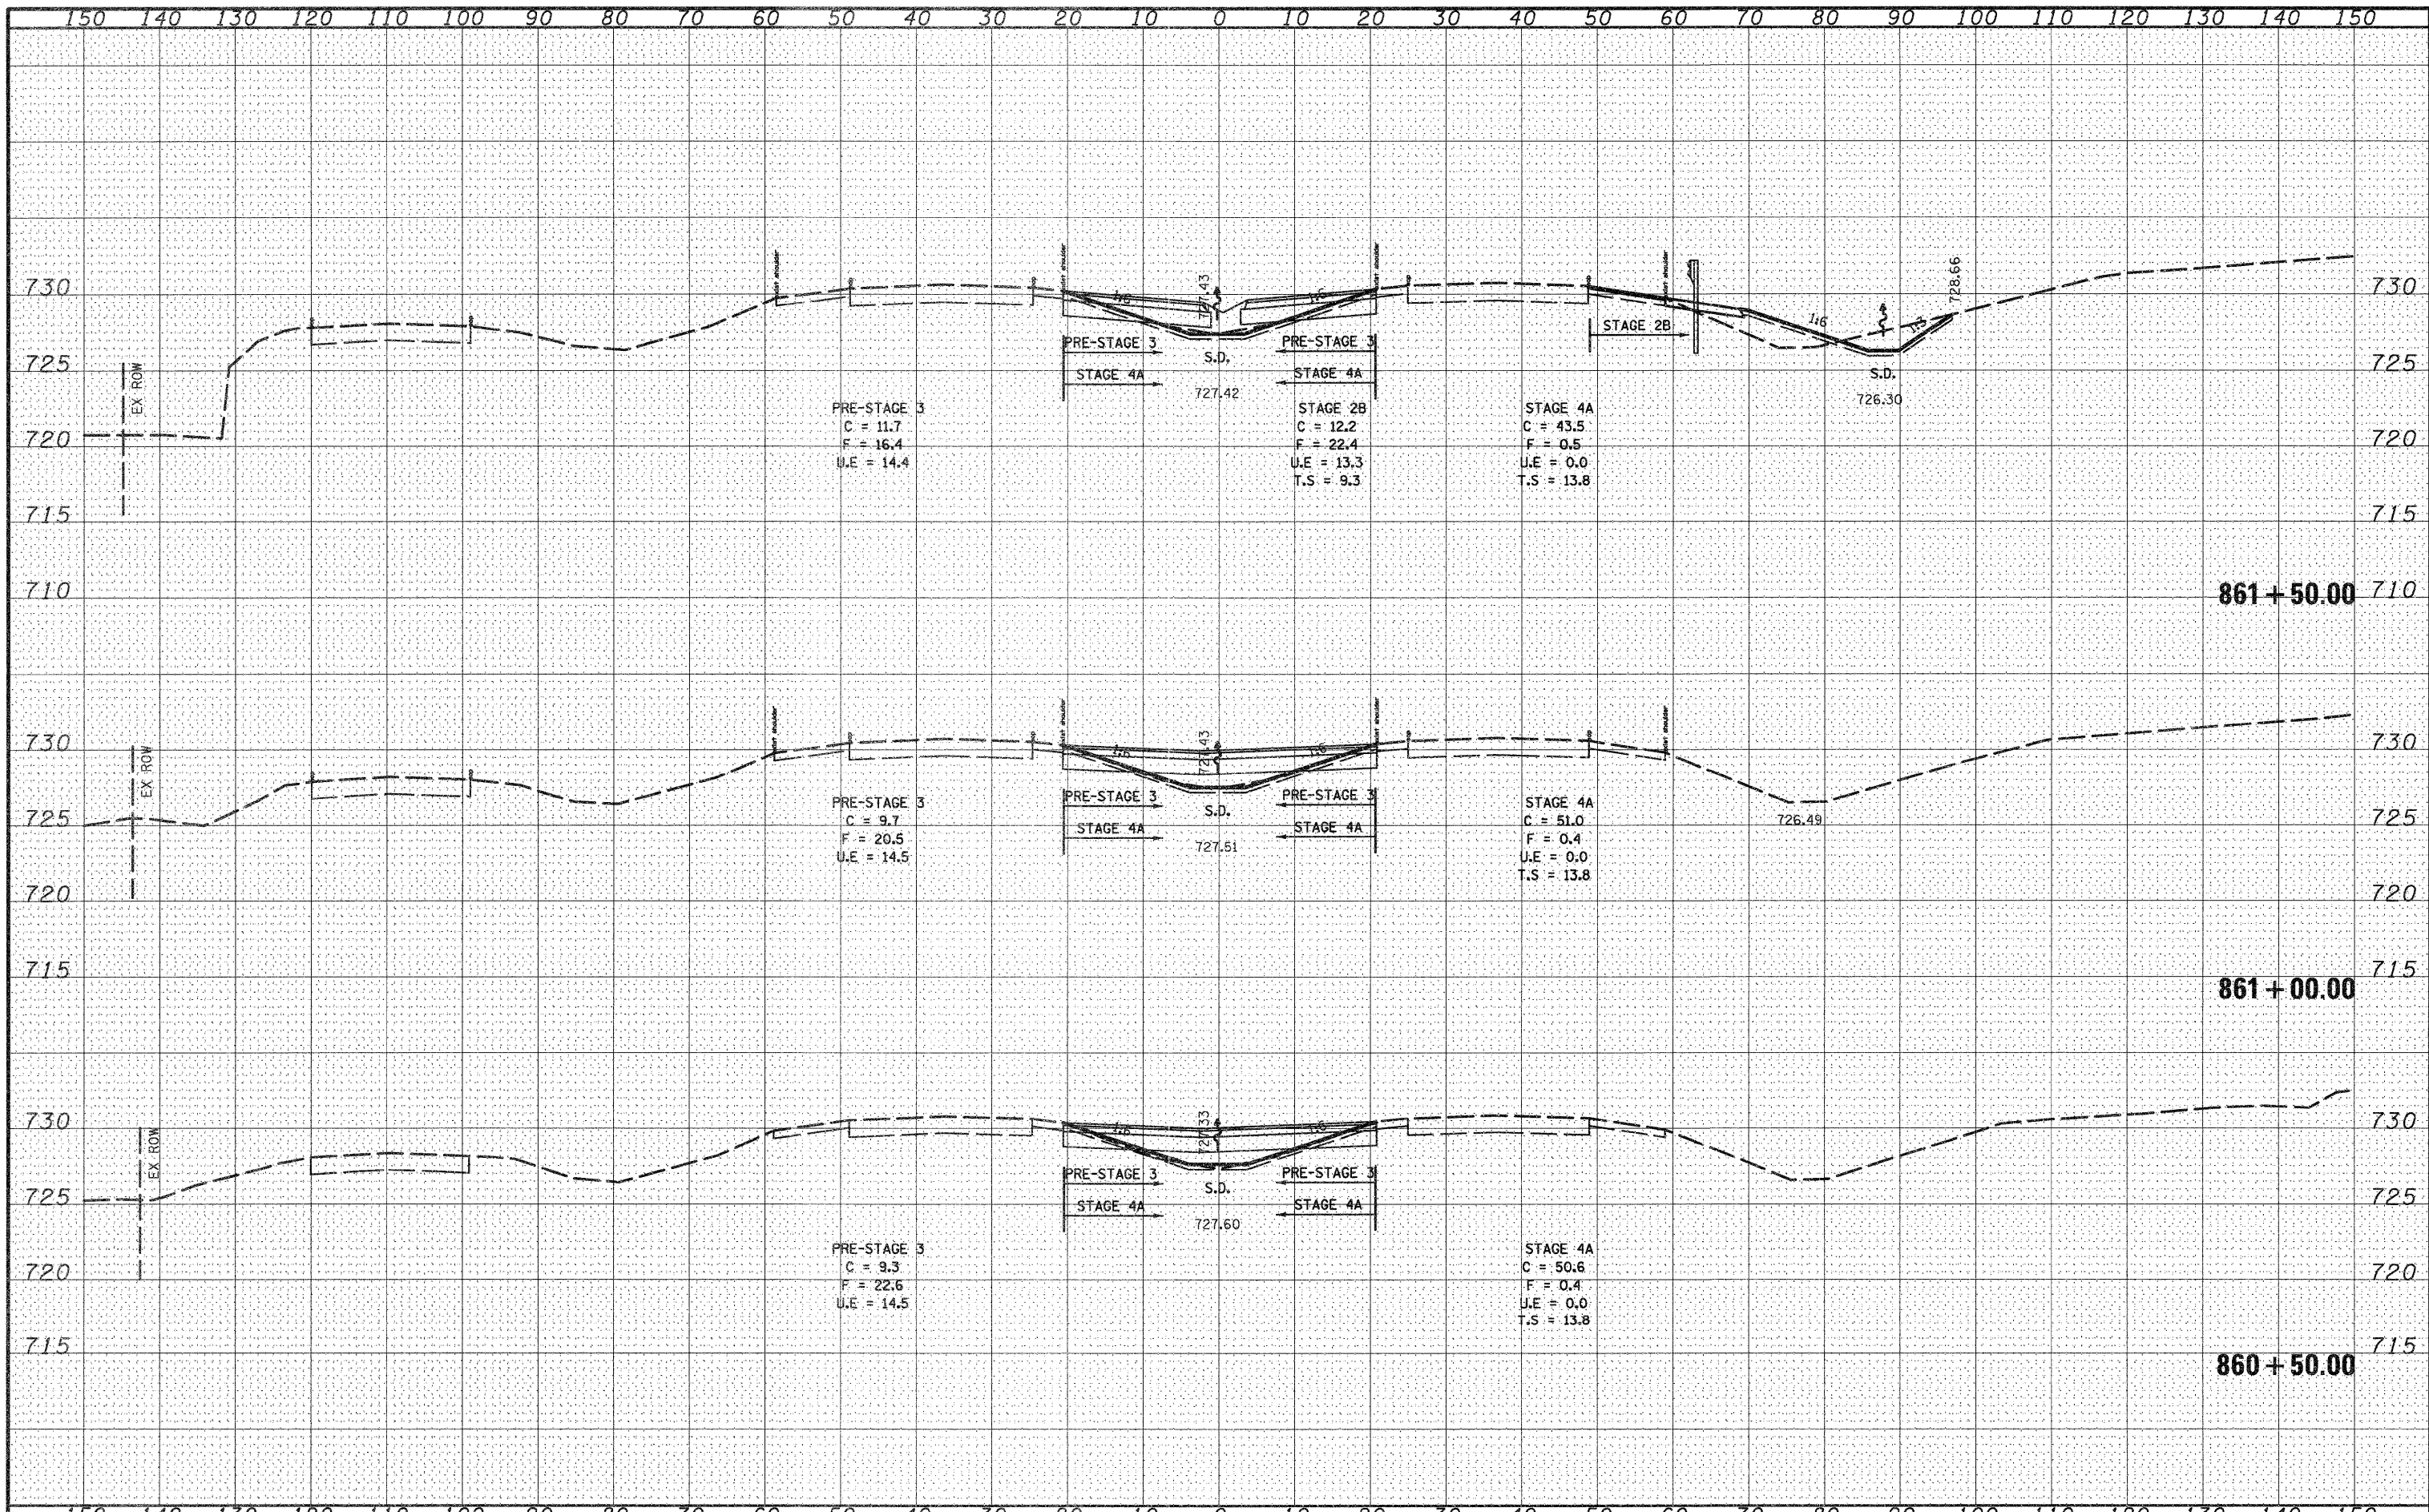

FILE NAME = 0264987-sht-xsc-IL251-1.dgn	USER NAME = 3202090971	DESIGNED - PDK	REVISED -	STATE OF ILLINOIS DEPARTMENT OF TRANSPORTATION	ILLINOIS ROUTE 251 CROSS SECTIONS		F.A. RTE. 303	SECTION 129K-1	COUNTY WINNEBAGO	TOTAL SHEETS 401	SHEET NO. 361	
PLOT SCALE = 20.0000' / IN.	CHECKED - PDK	DATE - 01/19/2011	REVISED -		SCALE:	SHEET NO. OF SHEETS	STA. 860+50.00 TO STA. 861+50.00	FED. ROAD DIST. NO. 2 ILLINOIS FED. AID PROJECT				
PLOT DATE = 1/17/2011	DATE - 01/19/2011	REVISED -	REVISED -		CONTRACT NO. 64987							