


DATE	
BY	
SURVEYED	
PLOTTED	
TEMPLATE	
NOTE BOOK	
AREAS CHECKED	
NO.	

DATE	
BY	
SURVEYED	
PLOTTED	
TEMPLATE	
NOTE BOOK	
AREAS CHECKED	
NO.	

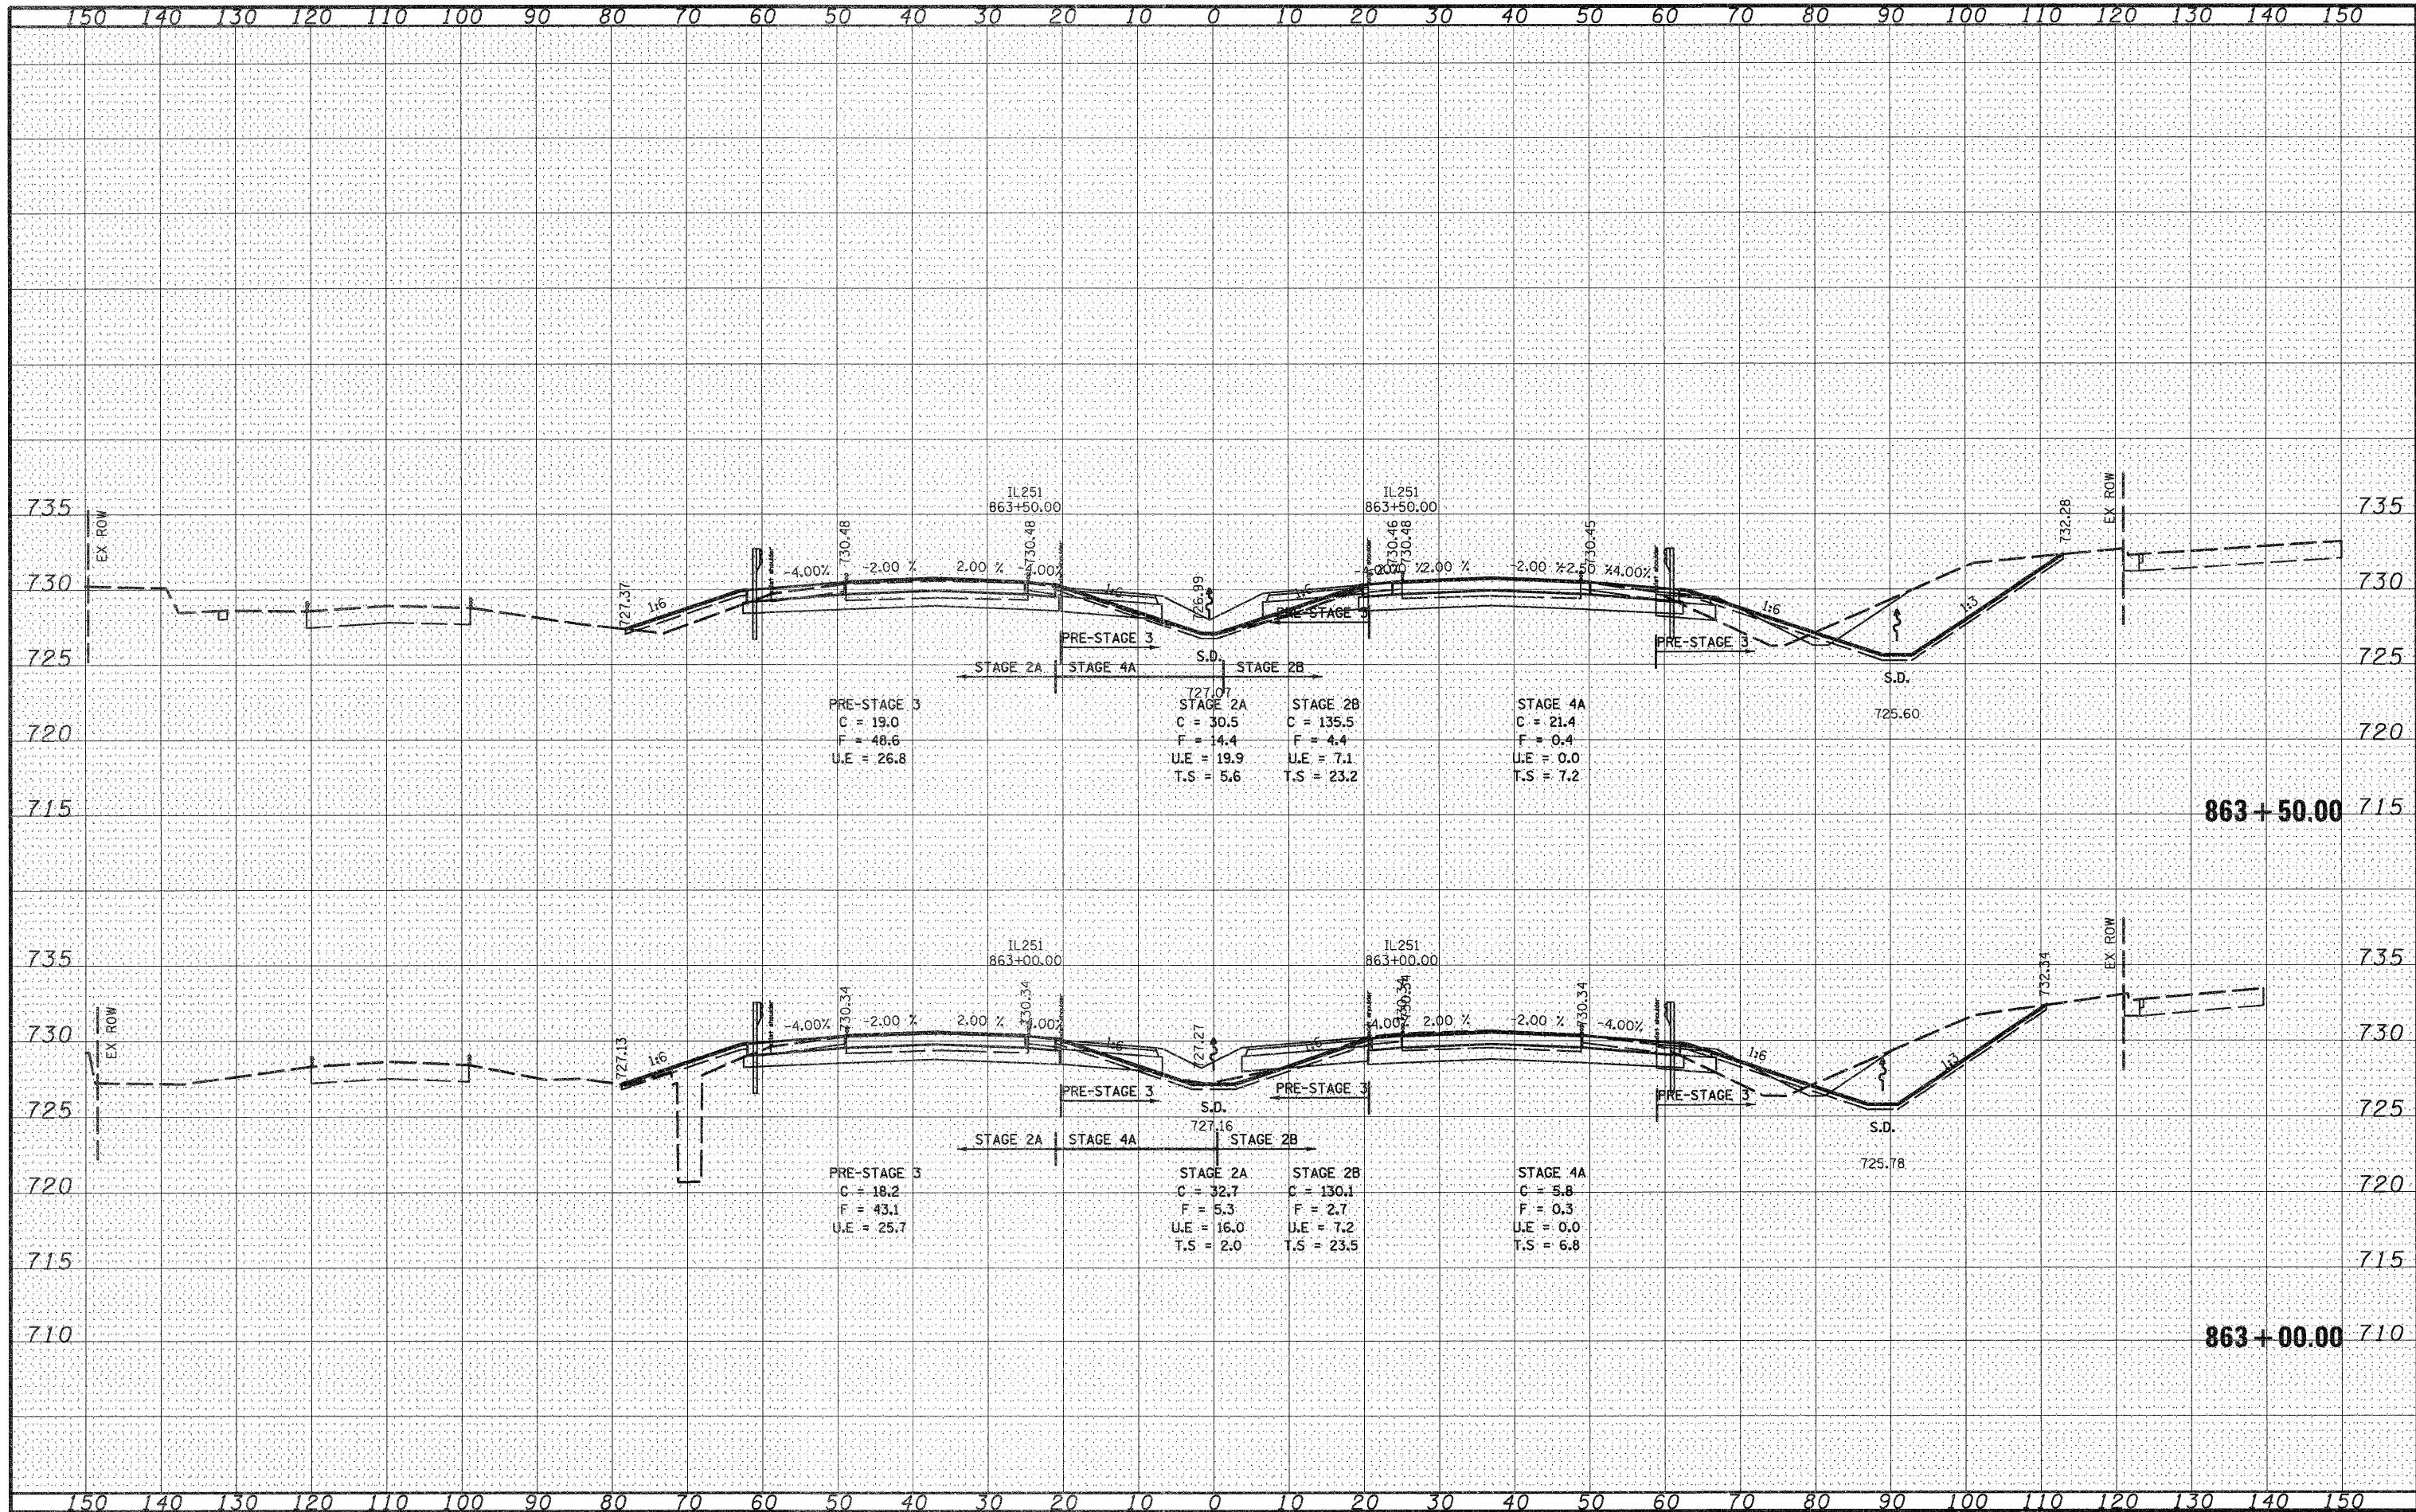

FILE NAME = 0264987-sht-xsc-IL251-1.dgn

USER NAME = 3202090971
 PLOT SCALE = 20,000' / IN.
 PLOT DATE = 1/17/2011

DESIGNED - PDK
 DRAWN - GAP
 CHECKED - PDK
 DATE - 01/19/2011

REVISED -
 REVISED -
 REVISED -
 REVISED -

**STATE OF ILLINOIS
 DEPARTMENT OF TRANSPORTATION**

**ILLINOIS ROUTE 251
 CROSS SECTIONS**

SCALE: SHEET NO. OF SHEETS STA. 863+00.00 TO STA. 863+50.00

F.A. RTE.	SECTION	COUNTY	TOTAL SHEETS	SHEET NO.
303	129K-1	WINNEBAGO	401	363
CONTRACT NO. 64987				

FED. ROAD DIST. NO. 2 ILLINOIS FED. AID PROJECT