


DATE	
BY	
FINAL SURVEY	SURVEYED
NOTE BOOK	PLOTTED
NO.	TEMPLATE
	AREAS CHECKED

DATE	
BY	
ORIGINAL SURVEY	SURVEYED
NOTE BOOK	PLOTTED
NO.	TEMPLATE
	AREAS CHECKED

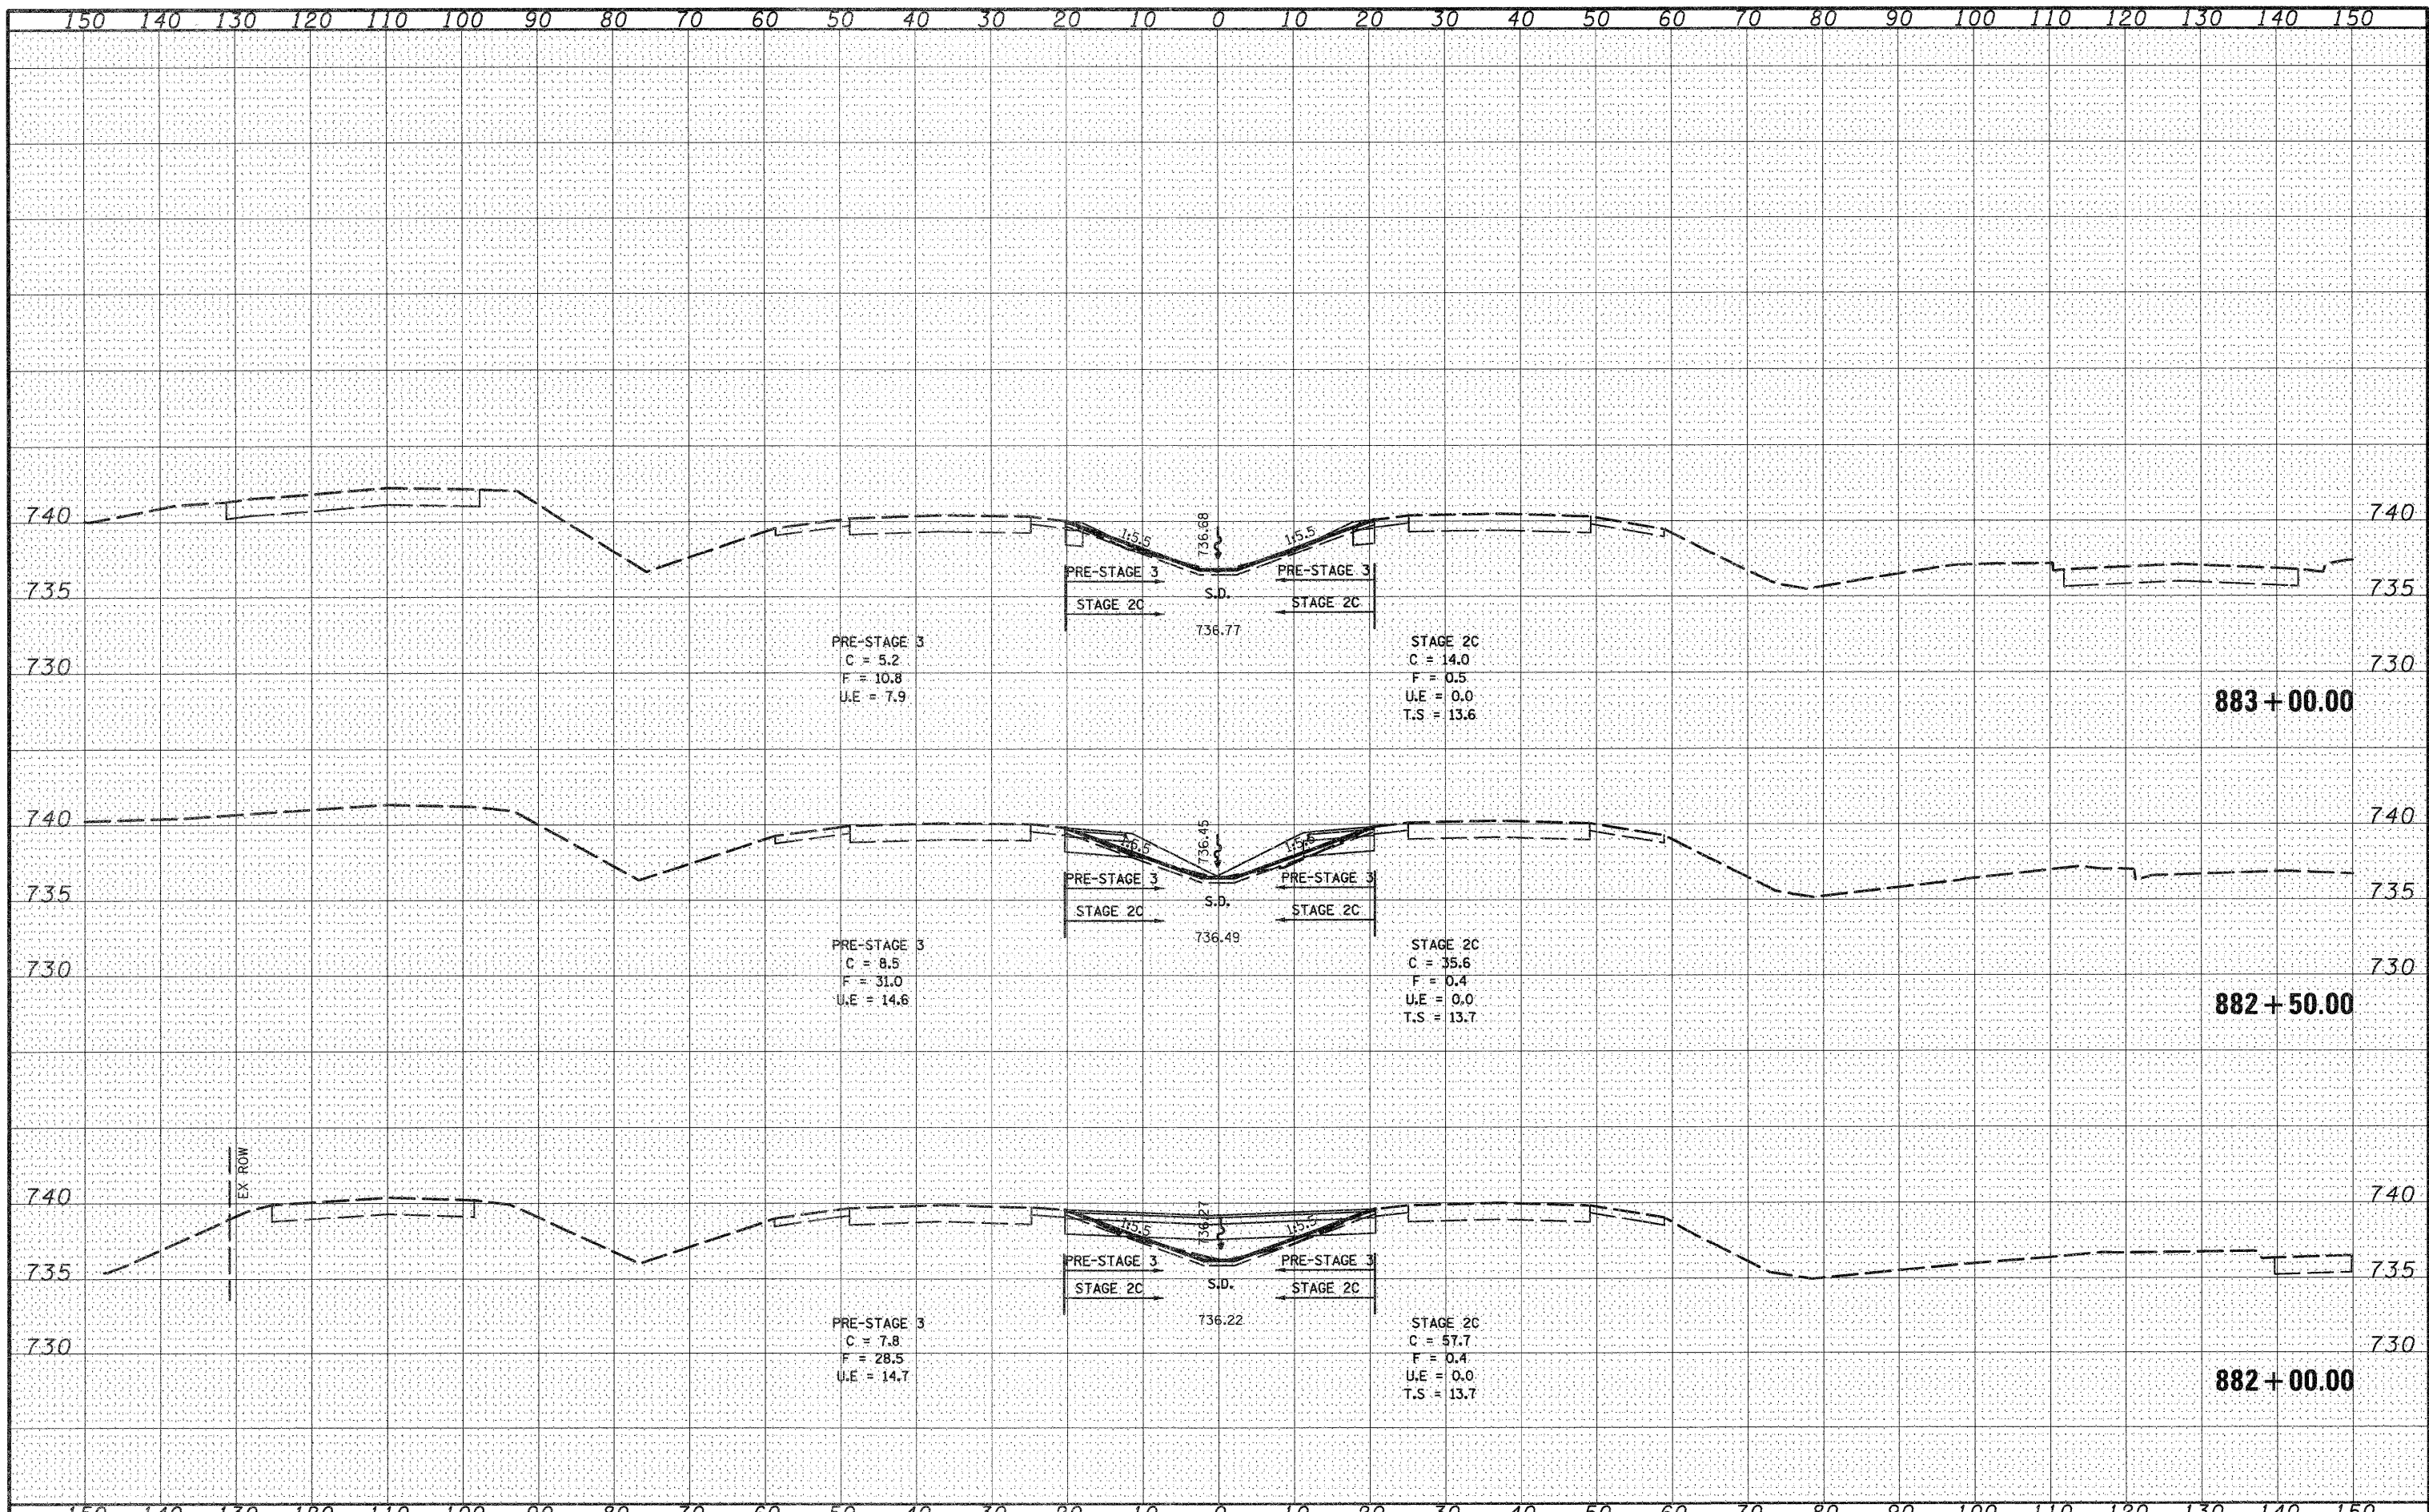

FILE NAME = D264987-shr-xao-IL251-3.dgn	USER NAME = 3202098971	DESIGNED - PDK	REVISED -	STATE OF ILLINOIS DEPARTMENT OF TRANSPORTATION	ILLINOIS ROUTE 251 CROSS SECTIONS		F.A. RTE. 303	SECTION 129K-1	COUNTY WINNEBAGO	TOTAL SHEETS 401	SHEET NO. 378	
	PLOT SCALE = 20,0000' / IN.	DRAWN - GAP	REVISED -		SCALE:	SHEET NO. OF SHEETS	STA. 882+00.00 TO STA. 883+00.00	FED. ROAD DIST. NO. 2 ILLINOIS FED. AID PROJECT				
	PLOT DATE = 1/17/2011	CHECKED - PDK	REVISED -									
		DATE - 01/19/2011	REVISED -									