


DATE: _____
 BY: _____
 SURVEYED _____
 PLOTTED _____
 TEMPLATE _____
 NOTE BOOK _____
 NO. _____
 AREAS CHECKED _____

DATE: _____
 BY: _____
 SURVEYED _____
 PLOTTED _____
 TEMPLATE _____
 NOTE BOOK _____
 NO. _____
 AREAS CHECKED _____

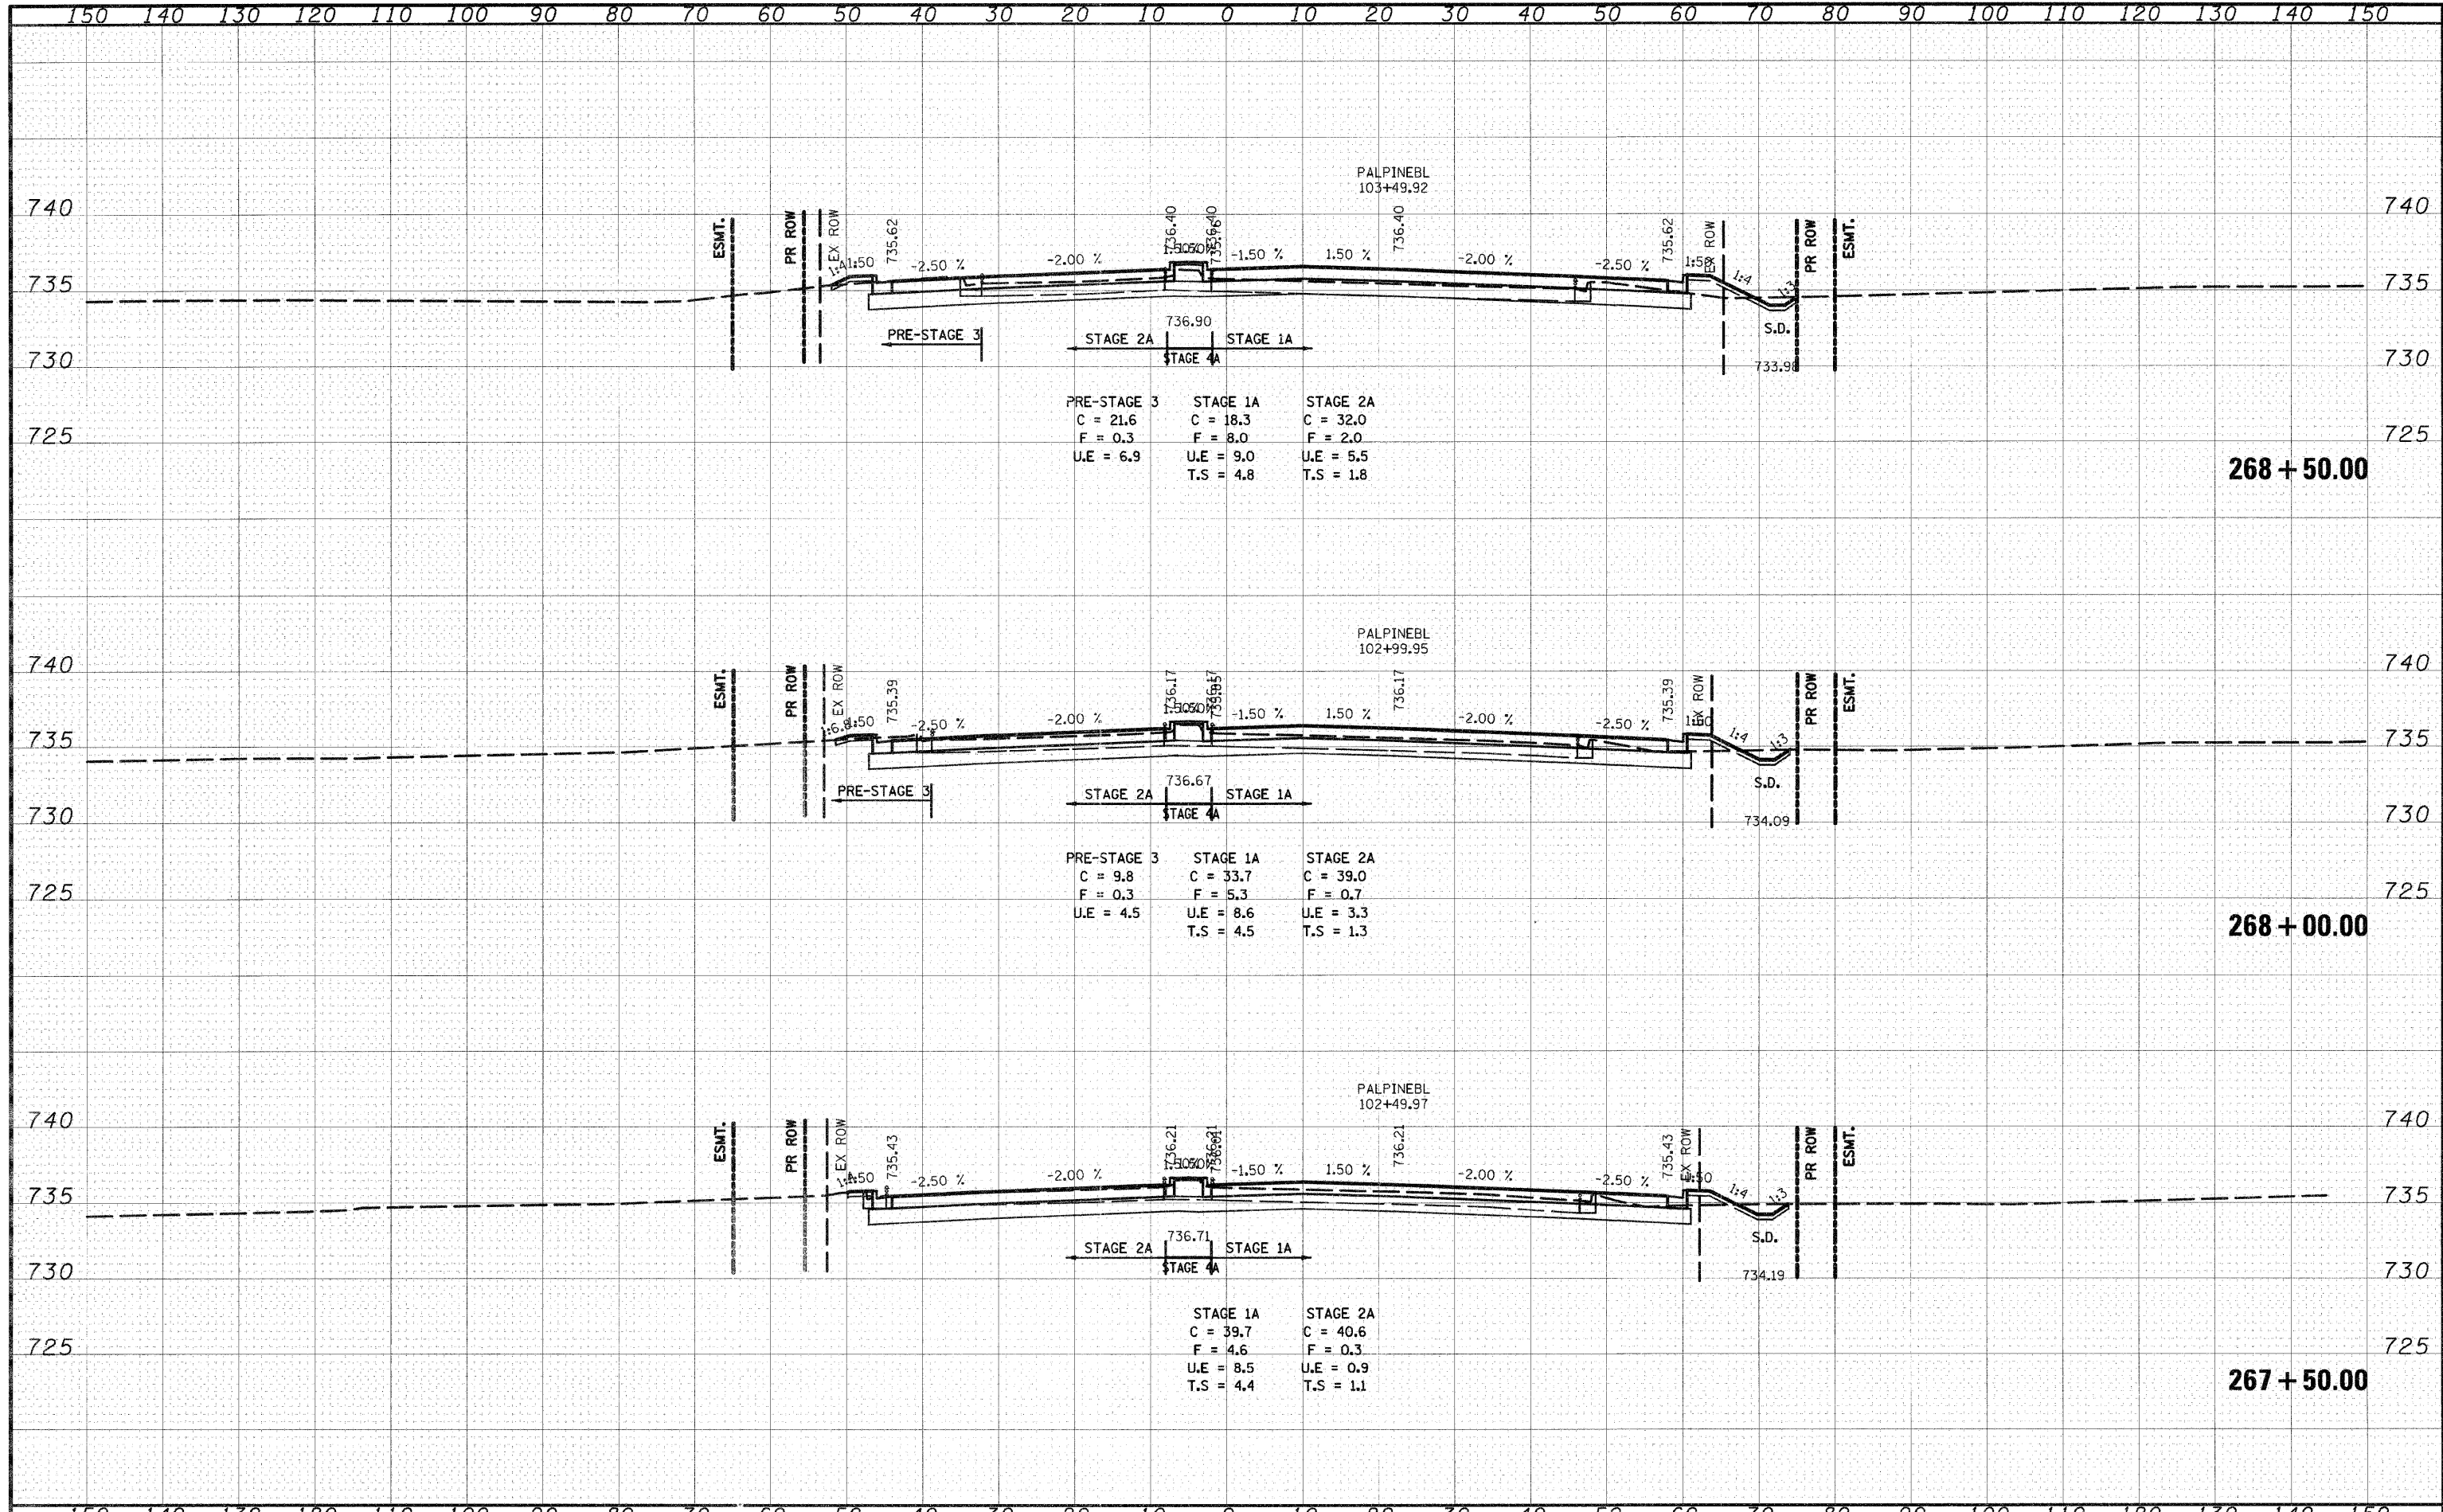

FILE NAME = 0264987-sht-xsc-alpine.dgn	USER NAME = 328789971	DESIGNED - PDK	REVISED -	STATE OF ILLINOIS DEPARTMENT OF TRANSPORTATION	ALPINE ROAD CROSS SECTIONS			F.A. RTE. 303	SECTION 129K-1	COUNTY WINNEBAGO	TOTAL SHEETS 401	SHEET NO. 393
PLT SCALE = 20.0000' / IN.	DATE = 03/16/2011	DRAWN - GAP	REVISED -		SCALE:	SHEET NO. OF SHEETS	STA. 267+50.00 TO STA. 268+50.00	FED. ROAD DIST. NO. 2 ILLINOIS FED. AID PROJECT				
		CHECKED - PDK	REVISED -					CONTRACT NO. 64987				
		DATE = 03/16/2011	REVISED -									