


DATE	
BY	
REVISIONS	
NO.	
DATE	
BY	
REVISIONS	
NO.	
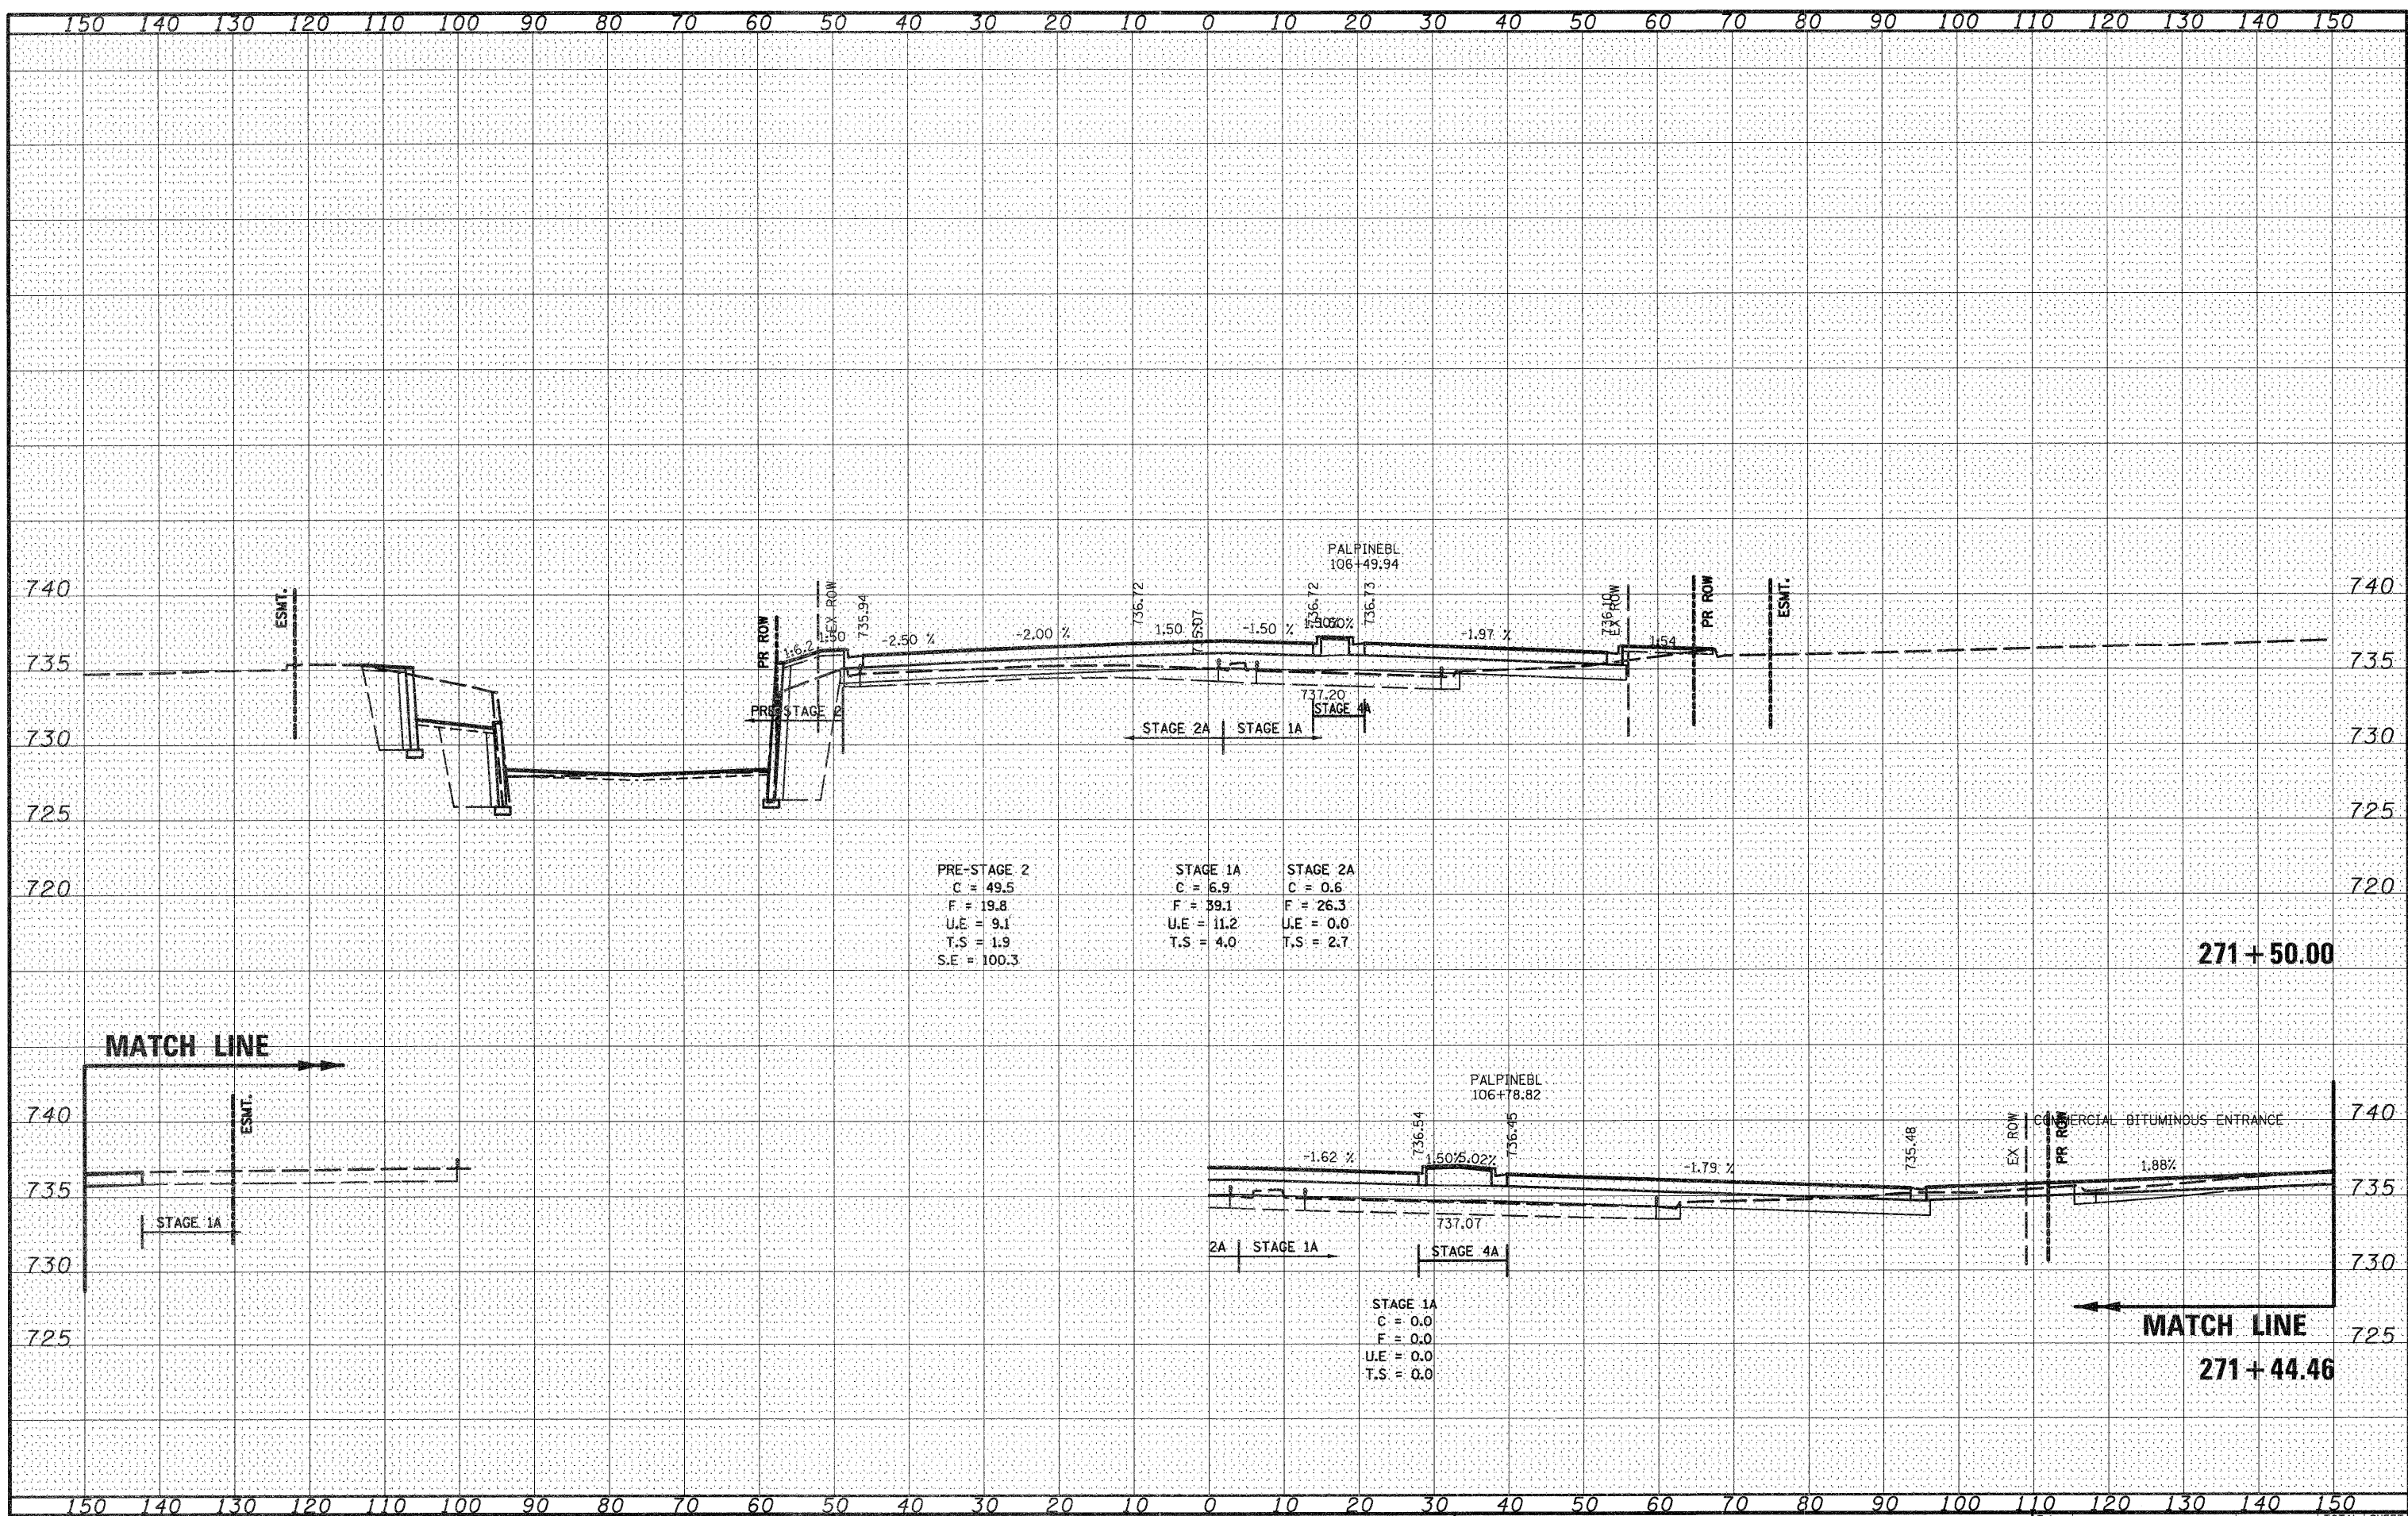

PRE-STAGE 2	STAGE 1A	STAGE 2A
C = 49.5	C = 6.9	C = 0.6
F = 19.8	F = 39.1	F = 26.3
U.E = 9.1	U.E = 11.2	U.E = 0.0
T.S = 1.9	T.S = 4.0	T.S = 2.7
S.E = 100.3		

STAGE 1A
C = 0.0
F = 0.0
U.E = 0.0
T.S = 0.0

FILE NAME = D264987.sht:xso-alpine.dgn

USER NAME = 3202090971  
 PLOT SCALE = 20,0000' / IN.  
 PLOT DATE = 1/17/2011

DESIGNED - PDK  
 DRAWN - GAP  
 CHECKED - PDK  
 DATE - 12/01/2010

REVISED -  
 REVISED -  
 REVISED -  
 REVISED -

**STATE OF ILLINOIS  
 DEPARTMENT OF TRANSPORTATION**

**ALPINE ROAD  
 CROSS SECTIONS**

SCALE: SHEET NO. OF SHEETS STA. 271+44.46 TO STA. 271+50.00

F.A. RTE.	SECTION	COUNTY	TOTAL SHEETS	SHEET NO.
303	129K-1	WINNEBAGO	401	395
CONTRACT NO. 64987				
FED. ROAD DIST. NO. 2 ILLINOIS FED. AID PROJECT				