


LOCATION MAP

BOONE COUNTY

SN 004-0001

SN 004-0016

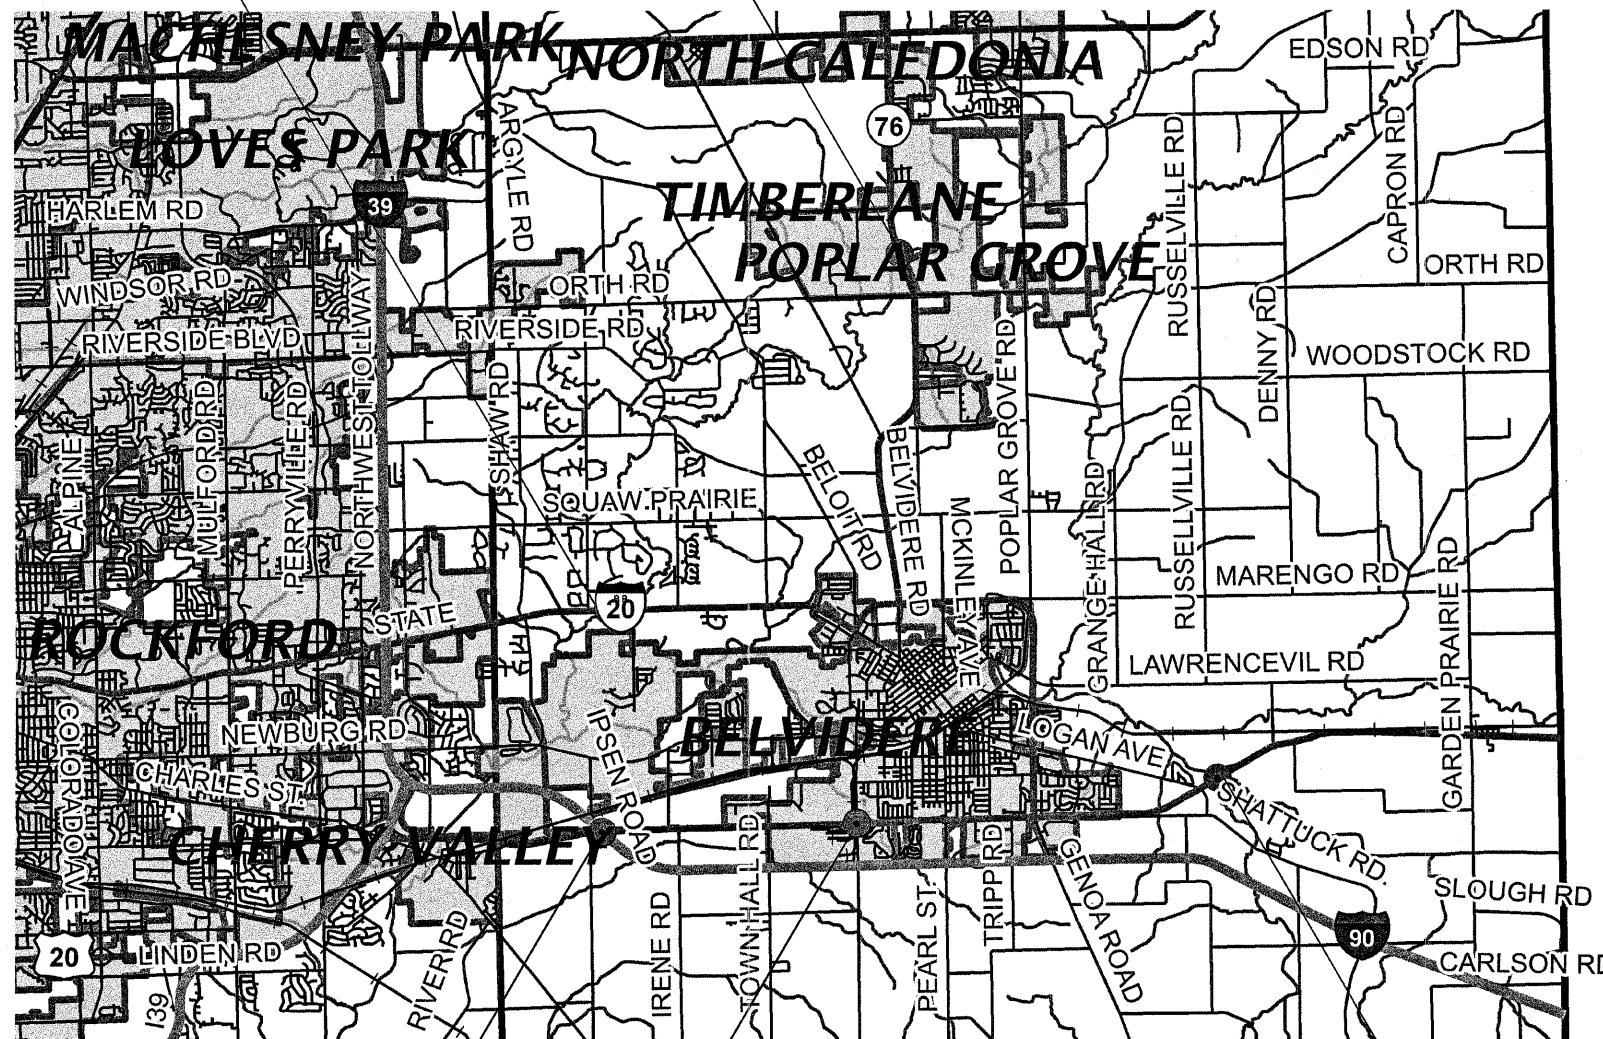

SN 004-0004 EB
SN 004-9900 WB

SN 004-0005 EB
SN 004-0006 WB

SN 004-0017

FILE NAME = G:\BRV\CADD\plans\Various Counties\2011 dek sealing\3rd contract\PLANeng.dgn	USER NAME = linkj	DESIGNED -	REVISED -	STATE OF ILLINOIS DEPARTMENT OF TRANSPORTATION	LOCATION MAP		F.A. RTE.	SECTION	COUNTY	TOTAL SHEETS	SHEET NO.
	PLOT SCALE = 50,0000' / IN.	CHECKED -	REVISED -				var	D2 DECK SEALING 2011-3	var	8	5
	PLOT DATE = Tue Mar 15 13:36:47 2011	DATE -	REVISED -				SCALE: _____ SHEET NO. ___ OF ___ SHEETS STA. _____ TO STA. _____			CONTRACT NO. 64H14	
								ILLINOIS FED. AID PROJECT			