


LOCATION MAP

CARROLL COUNTY

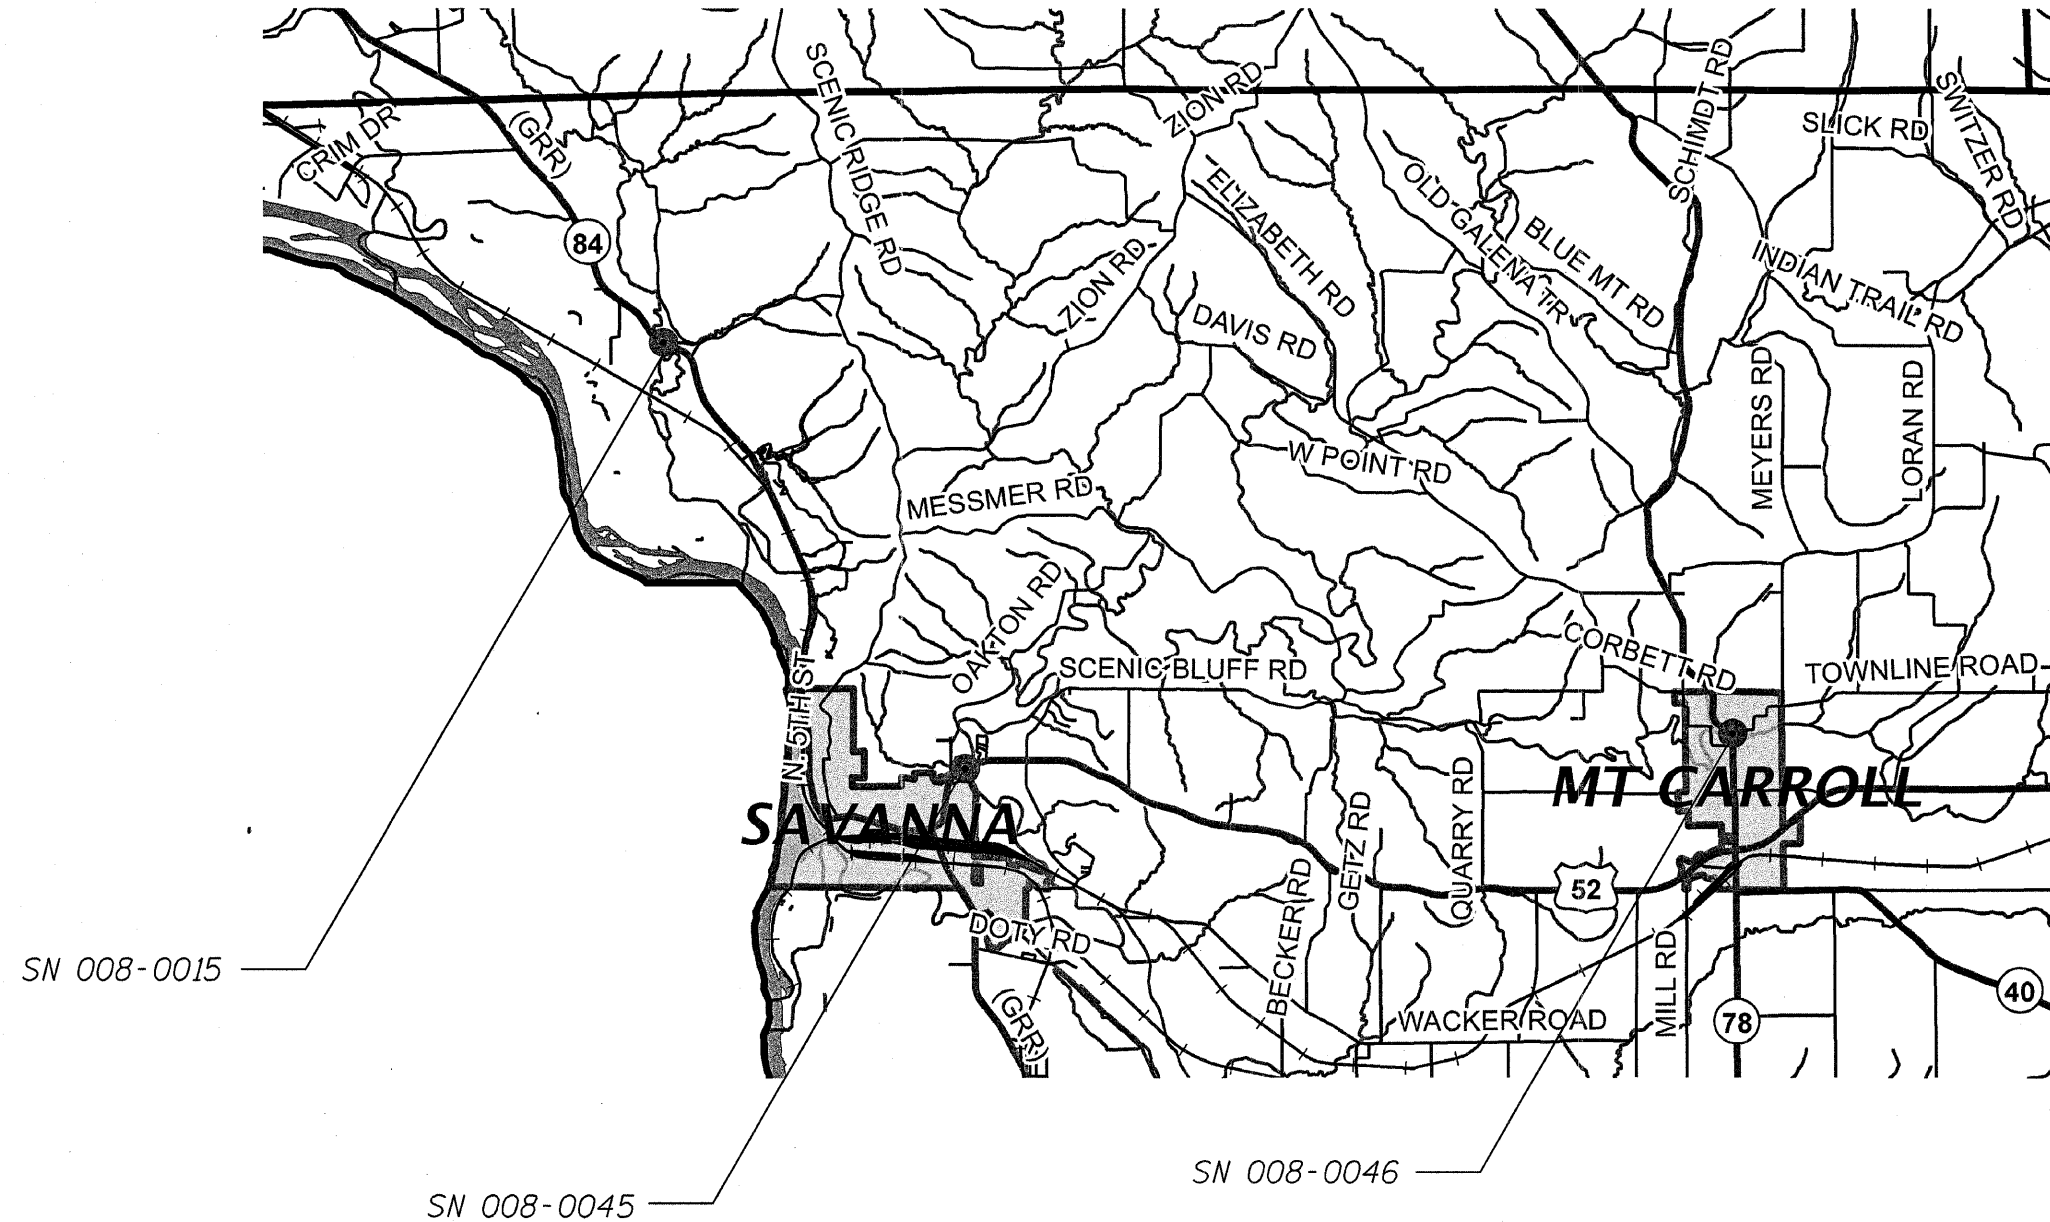

FILE NAME =	USER NAME = linkdj	DESIGNED -	REVISD -
0:\BRY\CADD plans\Various Counties\2011 deck sealing\3rd contract\PLA\eng.dgn		DRAWN -	REVISD -
	PLDT SCALE = 50.0000' / IN.	CHECKED -	REVISD -
	PLDT DATE = Tue Mar 15 13:36:39 2011	DATE -	REVISD -

**STATE OF ILLINOIS
DEPARTMENT OF TRANSPORTATION**

LOCATION MAP

SCALE: _____ SHEET NO. ___ OF ___ SHEETS STA. _____ TO STA. _____

F.A. RTE.	SECTION	COUNTY	TOTAL SHEETS	SHEET NO.
var	D2 DECK SEALING 2011-3	var	8	6
CONTRACT NO. 64H14			ILLINOIS FED. AID PROJECT	