


LOCATION MAP

HENRY/ROCK ISLAND COUNTY

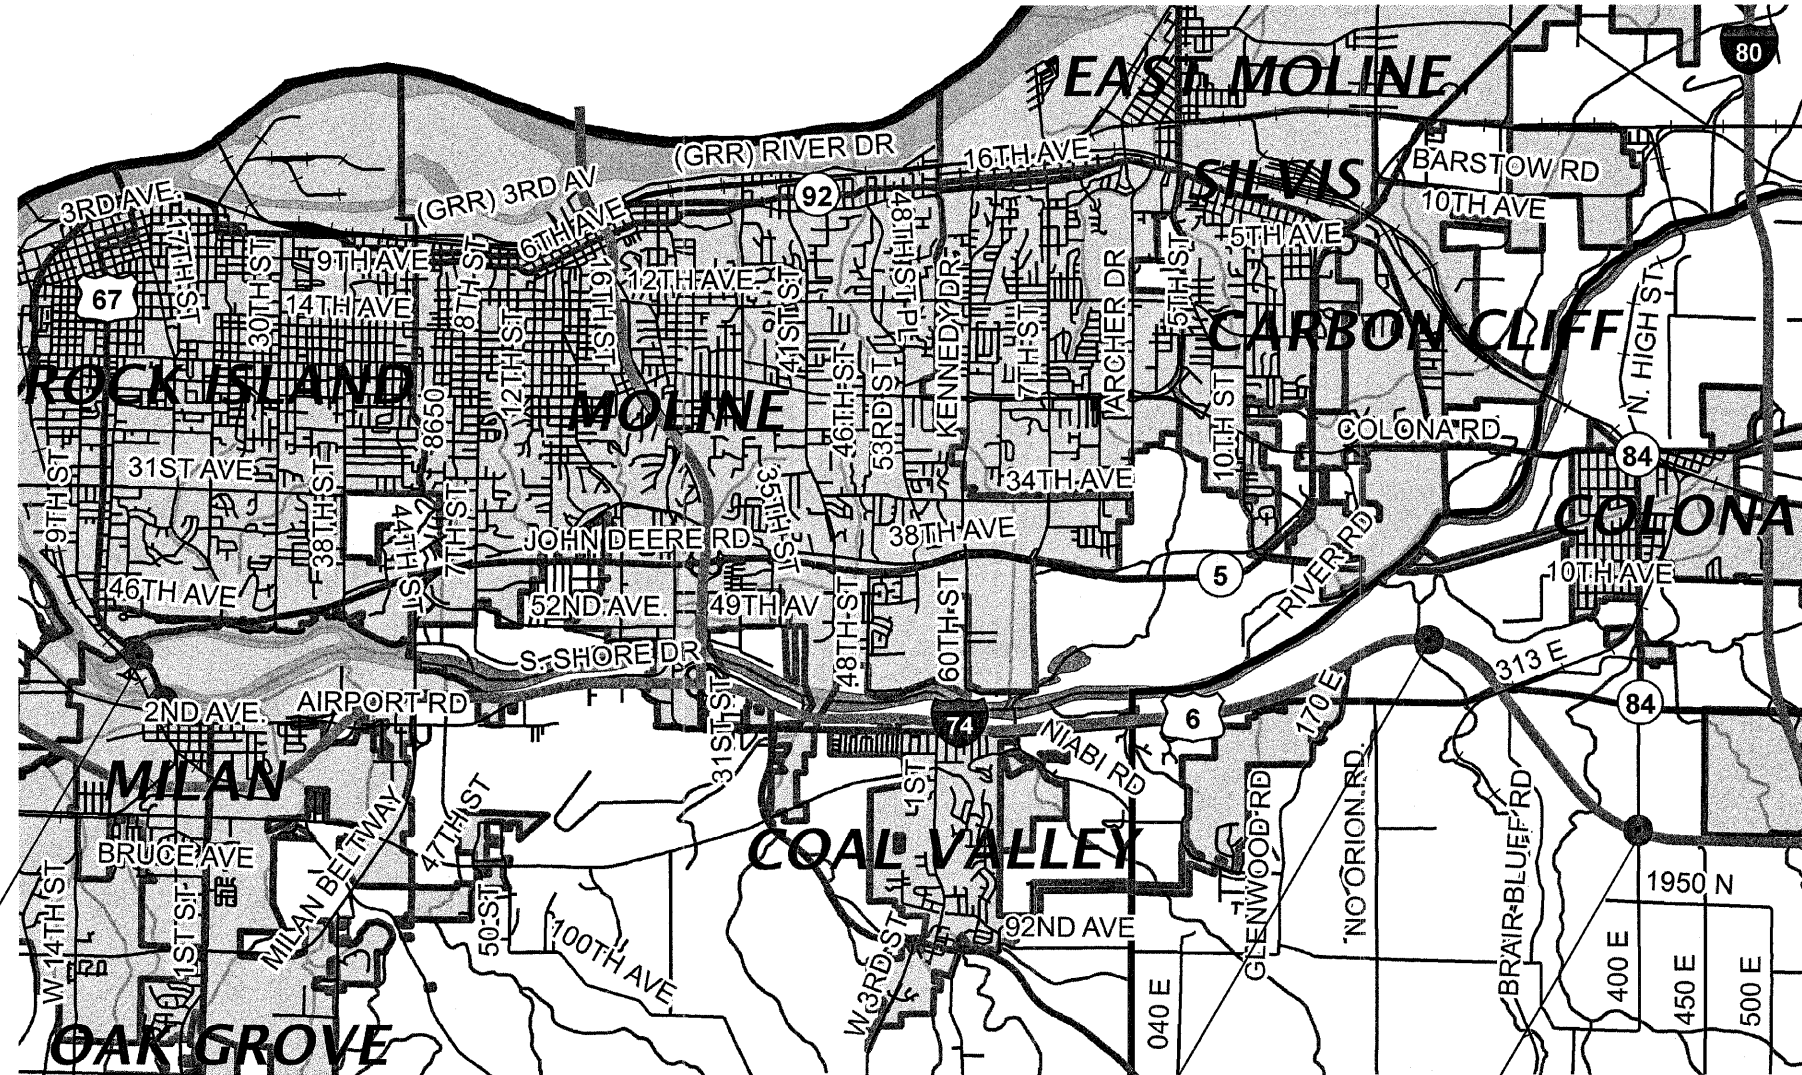

SN 081-0038
 SN 081-0039
 SN 081-0040

SN 037-0001 EB
 SN 037-0002 WB

SN 037-0005 WB
 SN 037-0006 EB

FILE NAME =	USER NAME = linkdj	DESIGNED -	REVISD -	STATE OF ILLINOIS DEPARTMENT OF TRANSPORTATION	LOCATION MAP	F.A. RTE.	SECTION	COUNTY	TOTAL SHEETS	SHEET NO.
D:\BRVCADD\plans\Various Counties\2011 deck sealing\3rd contract\PLANeng.dgn	DRAWN -	REVISD -	var			D2 DECK SEALING 2011-3	var	8	7	
PLOT SCALE = 50.0000' / IN.	CHECKED -	REVISD -	CONTRACT NO. 64H14							
PLOT DATE = Tue Mar 15 13:36:33 2011	DATE -	REVISD -	ILLINOIS FED. AID PROJECT							
SCALE: _____ SHEET NO. ___ OF ___ SHEETS STA. _____ TO STA. _____										