
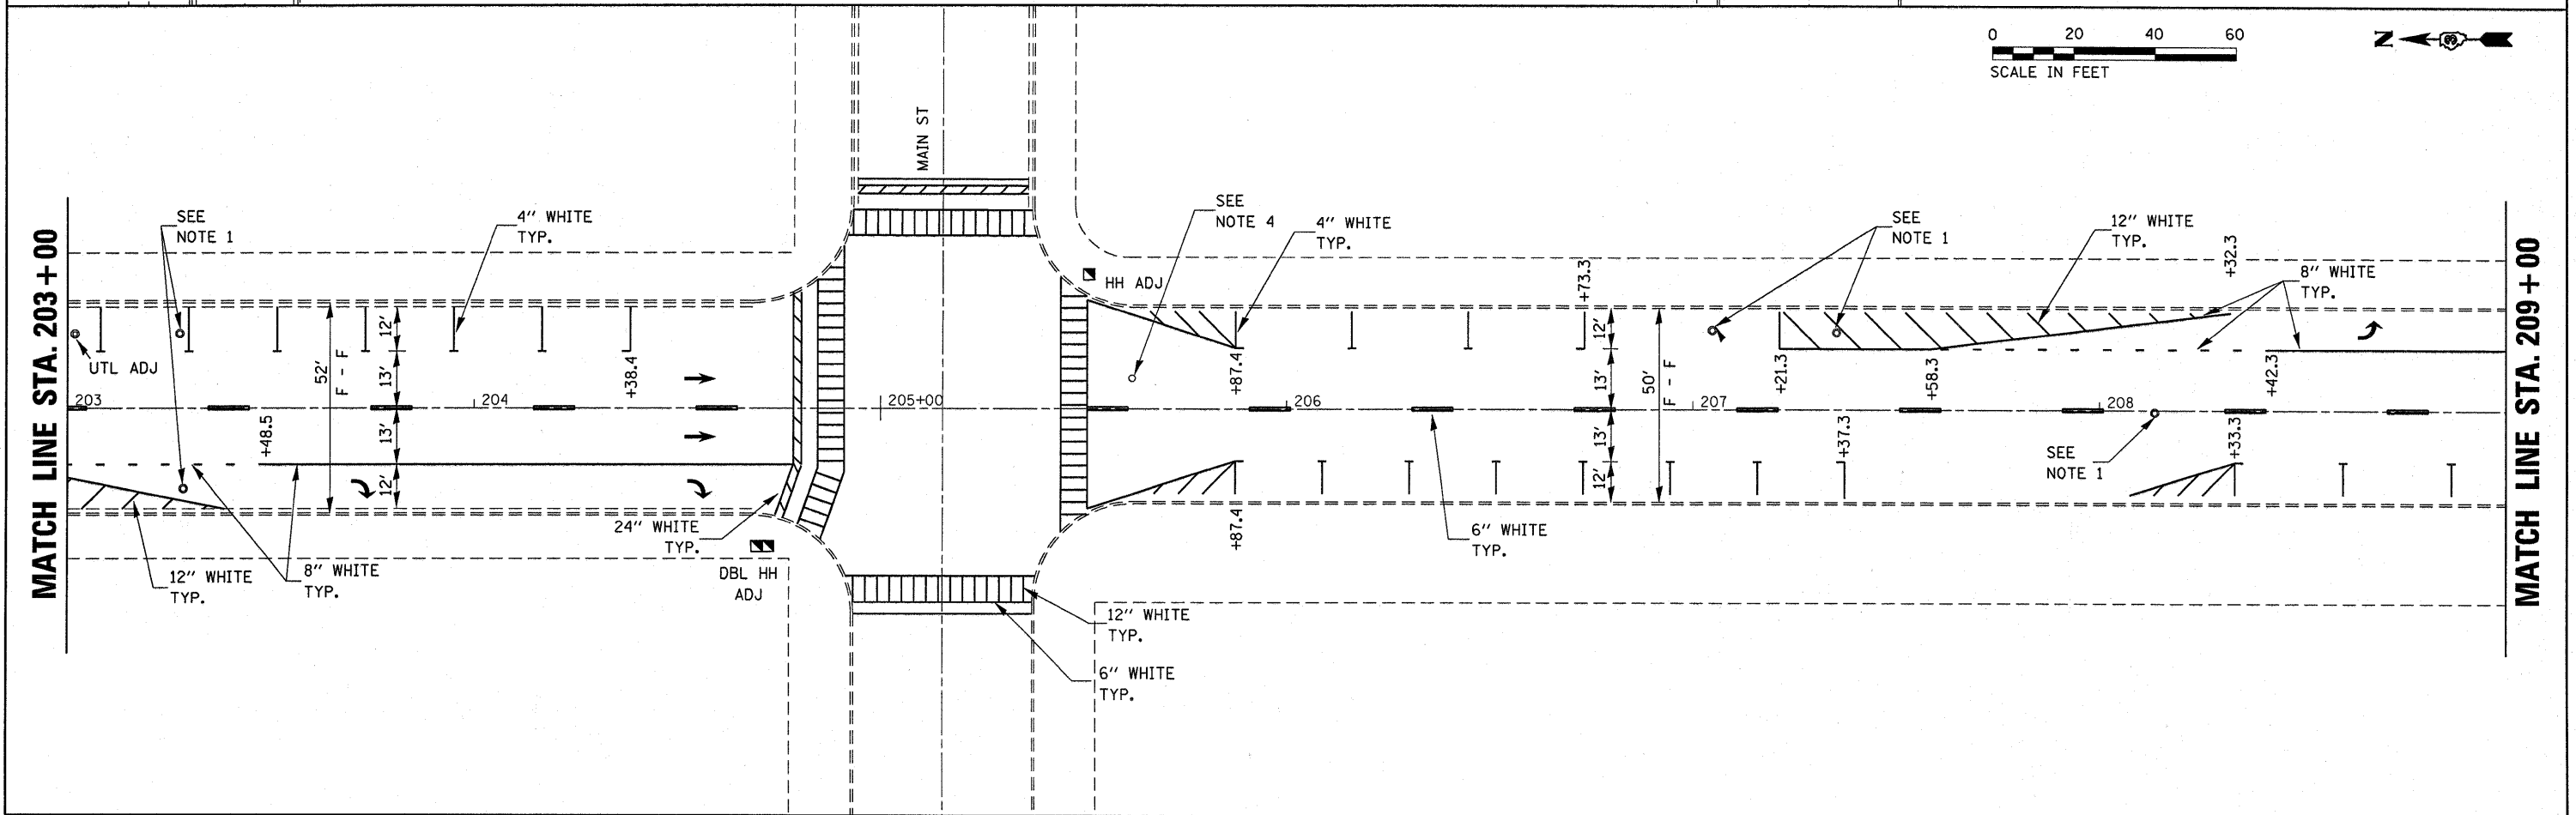


NOTE 1: MANHOLES TO B ADJUSTED WITH NEW TYPE 1 FRAME, CLOSED LID.

NOTE 2: INLET TO BE ADJUSTED WITH TYPE 3 FRAME AND GRATE.

NOTE 3: INLET TO BE ADJUSTED WITH TYPE 11 FRAME AND GRATE.

NOTE 4: WATER VALVE TO BE ADJUSTED.

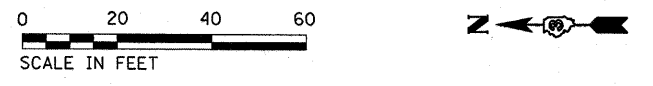

FILE NAME =	USER NAME = wosilewskimw	DESIGNED -	REVISED -	STATE OF ILLINOIS DEPARTMENT OF TRANSPORTATION	IL. RTE. 23 - BLOOMINGTON ST. PAVEMENT MARKING	F.A.P. RTE.	SECTION	COUNTY	TOTAL SHEETS	SHEET NO.	
c:\pwork\pwork\wosilewskimw\0248423	0366839-shd-details.DGN	DRAWN -	REVISED -			68	(52,99,100)RS-3, (3TR)RS-2	*	50	25	
	PLOT SCALE = 20.0000' / IN.	CHECKED -	REVISED -			* LASALLE & LIVINGSTON CONTRACT NO. 66839					
	PLOT DATE = Mar 28, 2011 - 07:25:56 AM	DATE -	REVISED -			ILLINOIS FED. AID PROJECT					