


- NOTE 1: MANHOLES TO B ADJUSTED WITH NEW TYPE 1 FRAME, CLOSED LID.
- NOTE 2: INLET TO BE ADJUSTED WITH TYPE 3 FRAME AND GRATE.
- NOTE 3: INLET TO BE ADJUSTED WITH TYPE 11 FRAME AND GRATE.
- NOTE 4: WATER VALVE TO BE ADJUSTED.

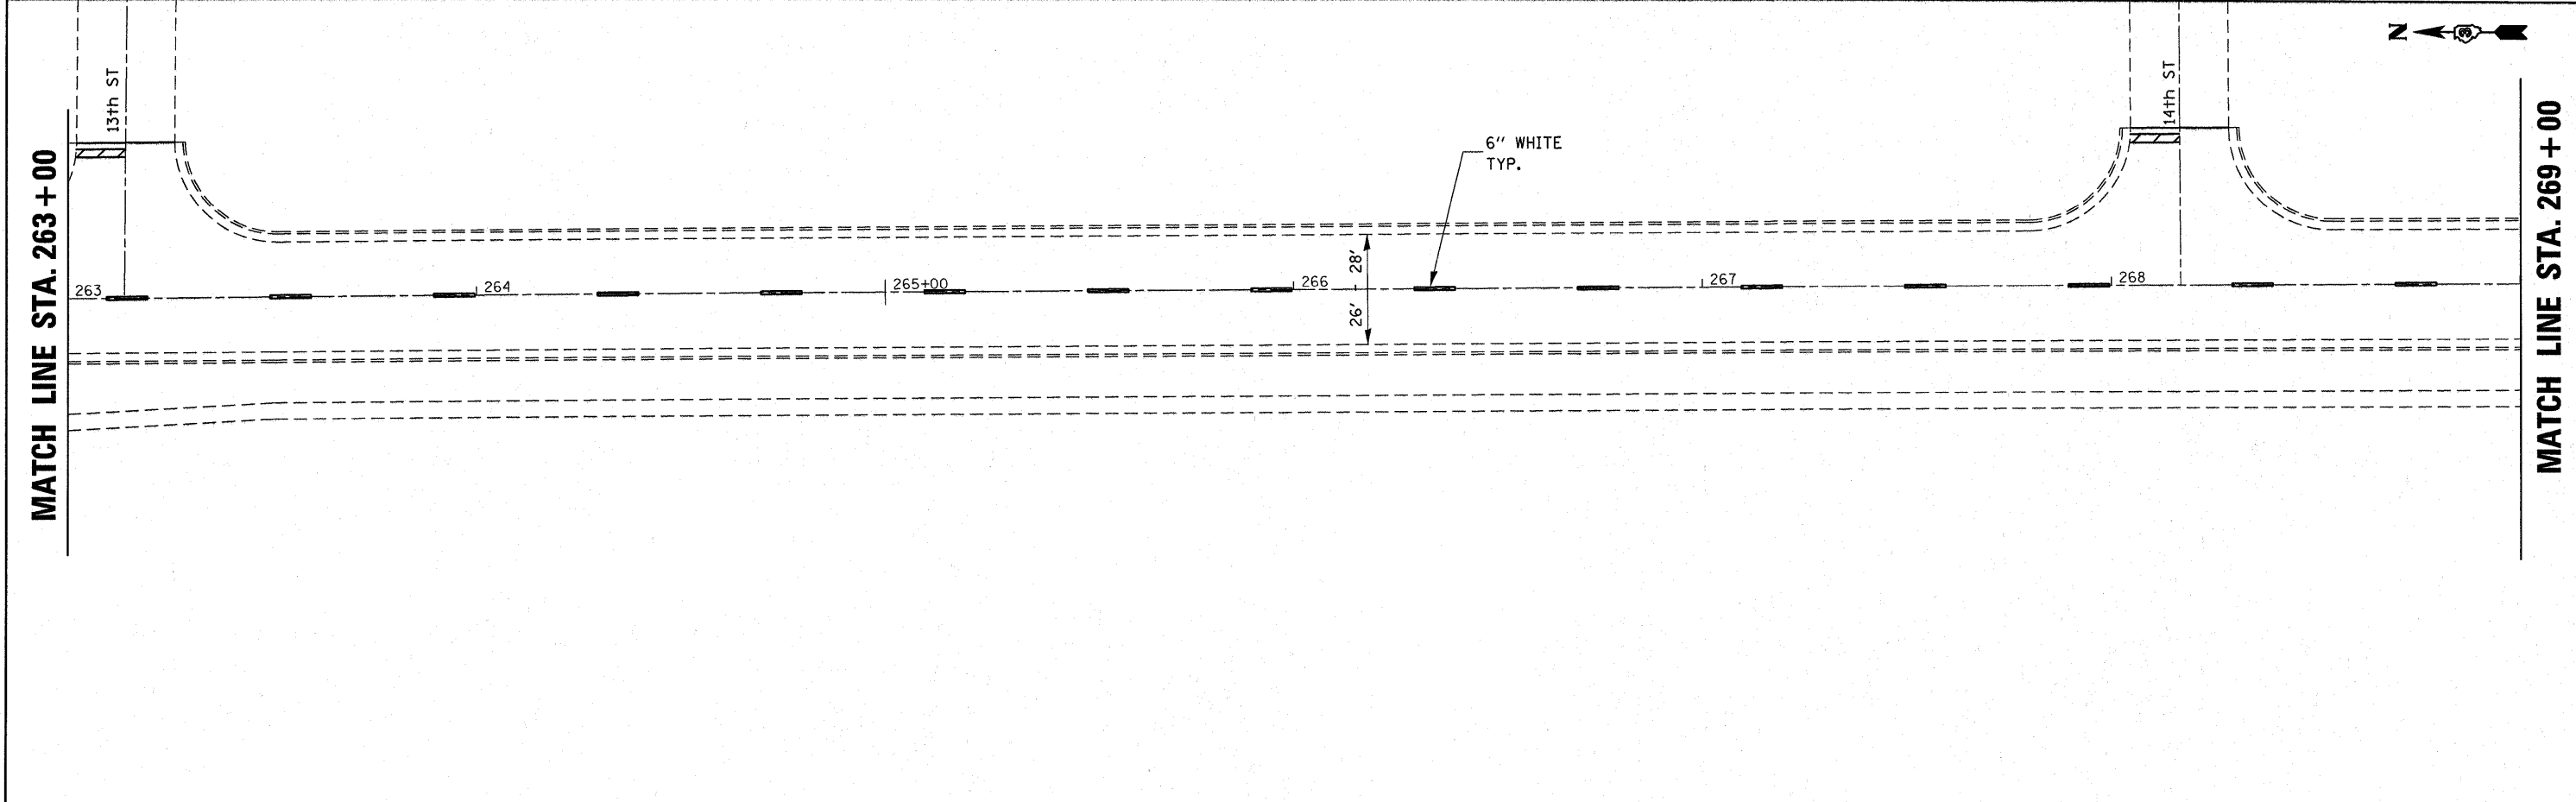

FILE NAME =	USER NAME = wasilewski	DESIGNED -	REVISED -	STATE OF ILLINOIS DEPARTMENT OF TRANSPORTATION	IL. RTE. 23 - BLOOMINGTON ST. PAVEMENT MARKING			F.A.P. RTE.	SECTION	COUNTY	TOTAL SHEETS	SHEET NO.
cr:\pr_work\pwsdot\wasilewski\d0248423	0366839-shd-details.DGN	DRAWN -	REVISED -					68	(5Z,99,100)RS-3, (3TR)RS-2	*	50	30
	PLOT SCALE = 20.0000' / IN.	CHECKED -	REVISED -		SCALE:		SHEET NO. OF SHEETS	STA. 257+00 TO STA. 269+00	* LASALLE & LIVINGSTON CONTRACT NO. 66839			
	PLOT DATE = Mar 28, 2011 - 07:25:16 AM	DATE -	REVISED -		ILLINOIS FED. AID PROJECT							