
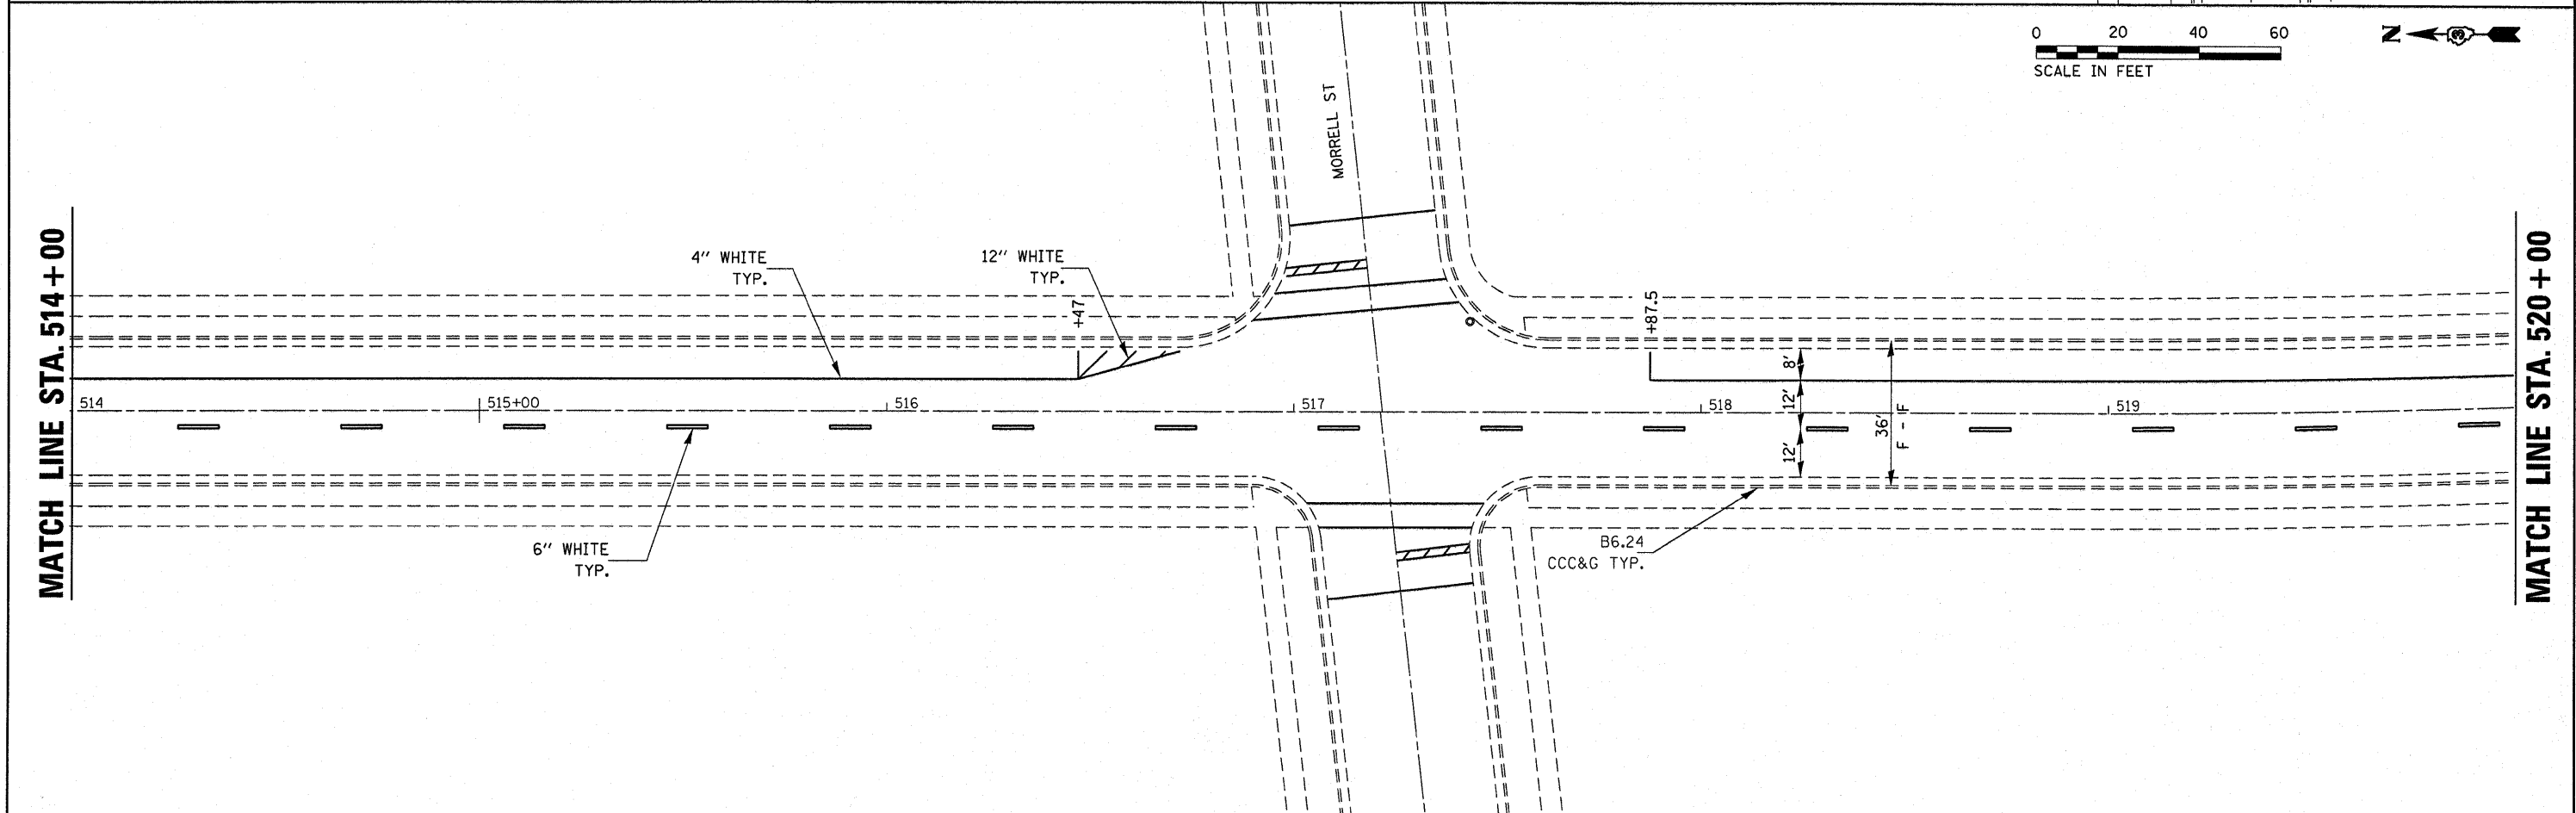


- NOTE 1: MANHOLES TO B ADJUSTED WITH NEW TYPE 1 FRAME, CLOSED LID.
- NOTE 2: INLET TO BE ADJUSTED WITH TYPE 3 FRAME AND GRATE.
- NOTE 3: INLET TO BE ADJUSTED WITH TYPE 11 FRAME AND GRATE.
- NOTE 4: WATER VALVE TO BE ADJUSTED.

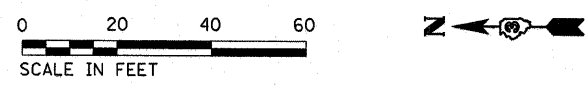

FILE NAME =	USER NAME = waslewskim	DESIGNED -	REVISED -	STATE OF ILLINOIS DEPARTMENT OF TRANSPORTATION	IL RTE. 23 - PARK ST. PAVEMENT MARKING				F.A.P. RTE.	SECTION	COUNTY	TOTAL SHEETS	SHEET NO.
ca:\pw\work\p\dot\waslewskim\d0248423\366839-shd-details.DGN	DRAWN -	REVISED -	68						(52,99,100)RS-3, (37)RS-2	*	50	35	
PLT SCALE = 20.0000' / IN.	CHECKED -	REVISED -	* LASALLE & LIVINGSTON						CONTRACT NO. 66839				
PLT DATE = Mar 25, 2011 - 03:24:03 PM	DATE -	REVISED -	ILLINOIS FED. AID PROJECT										
SCALE:					SHEET NO.	OF	SHEETS	STA.	TO STA.				