



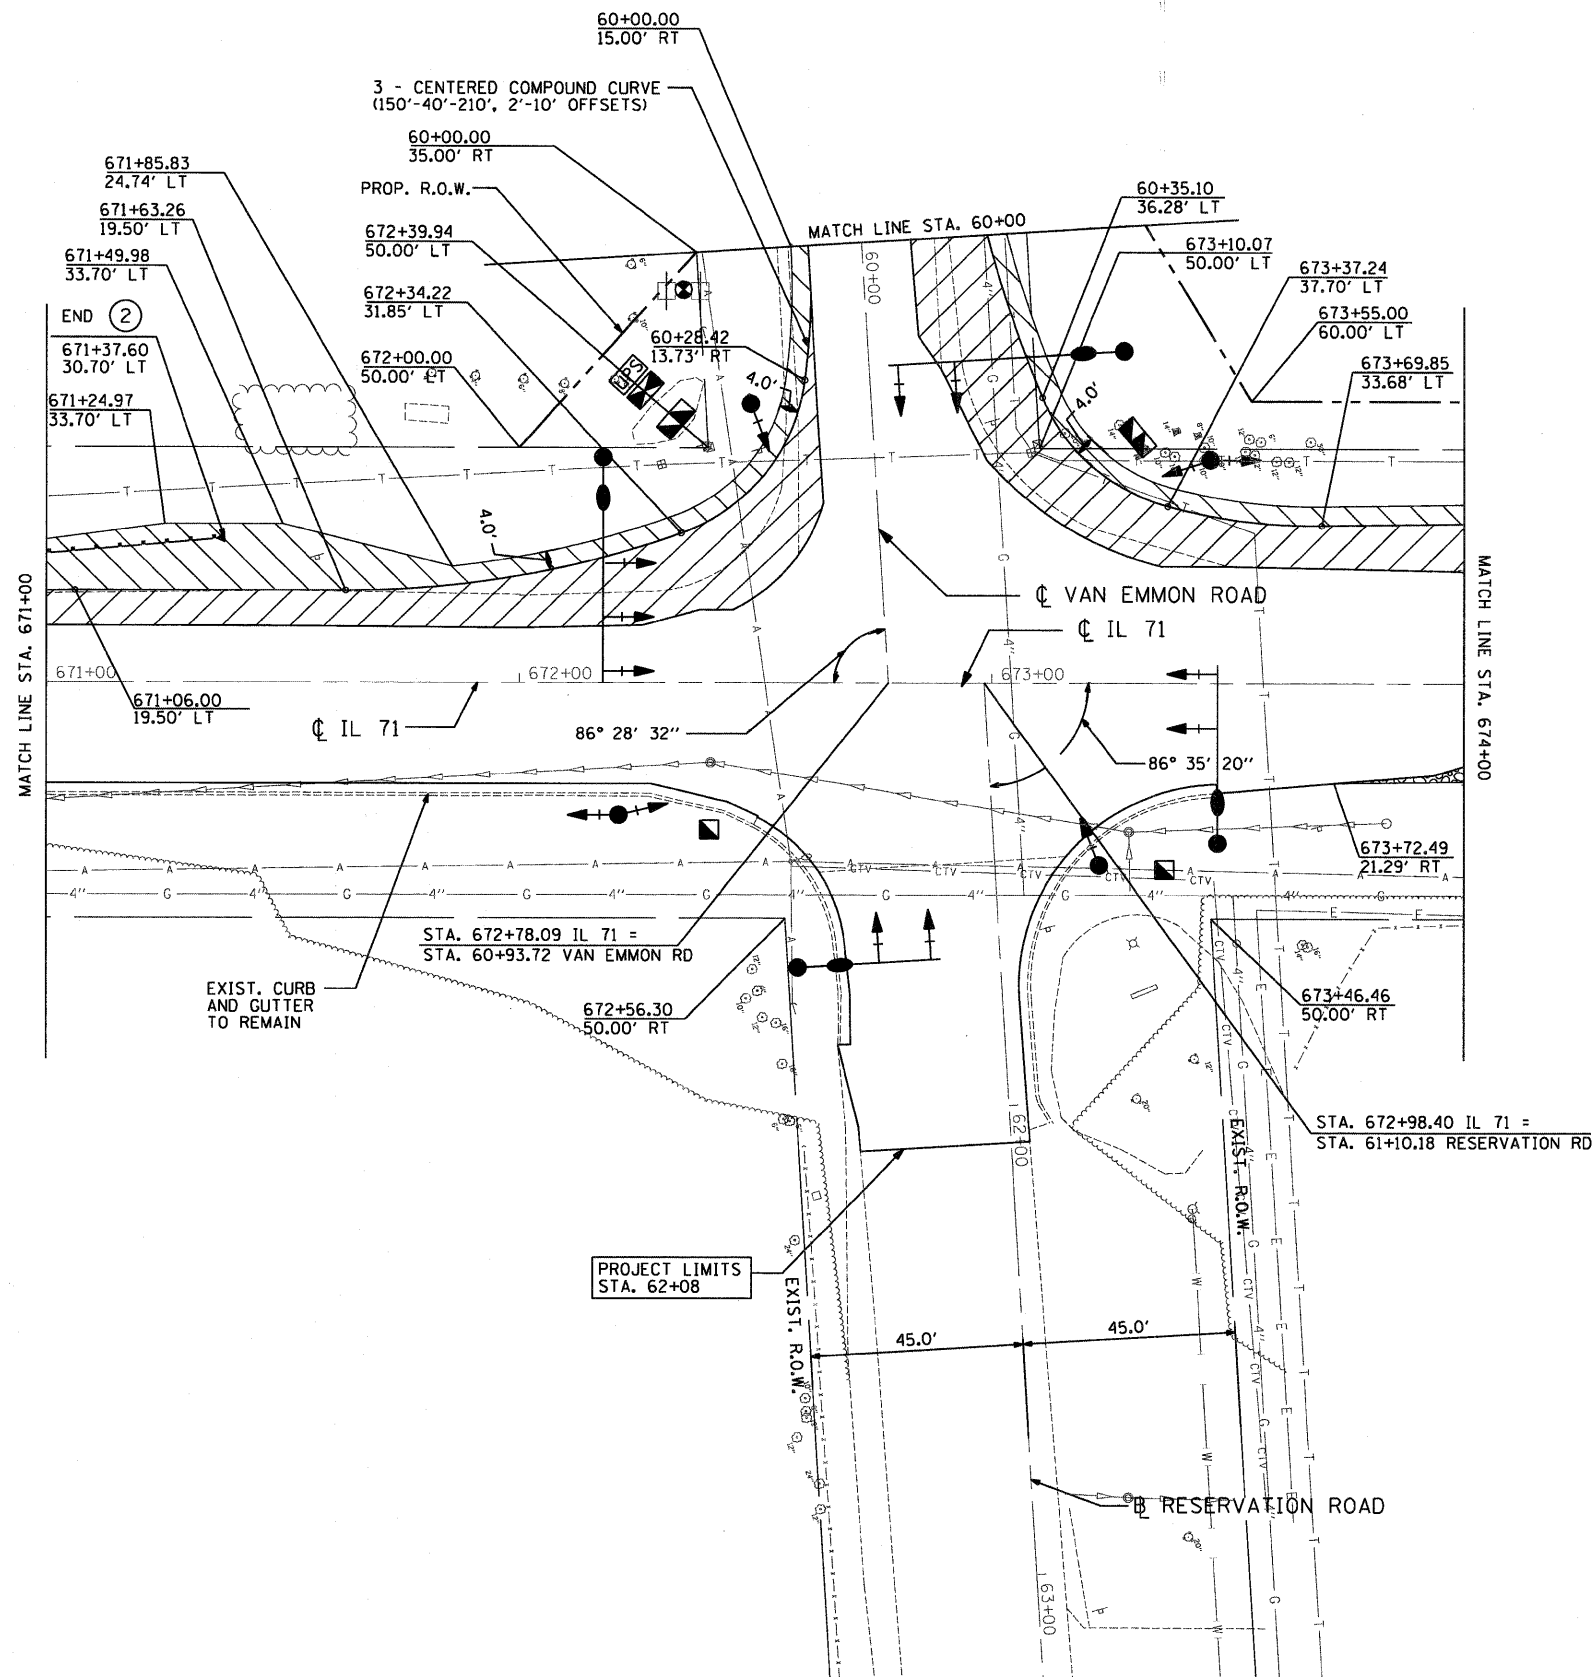

IL-71 STANDARD SECTIONS:

- PAVEMENT RESURFACING
HMA SURFACE COURSE, MIX "D", N70; 1-1/2"
- PAVEMENT WIDENING
HMA SURFACE COURSE, MIX "D", N70; 1-1/2"
HMA BASE COURSE WIDENING; 11-1/2"
SUB-BASE GRANULAR MATERIAL TYPE A; 6"
- HOT-MIX ASPHALT SHOULDERS
HMA SURFACE COURSE, MIX "D", N70; 1-1/2"
HMA BINDER COURSE, IL-19.0, N70; 6-1/2"
SUB-BASE GRANULAR MATERIAL, TYPE C (SEE GENERAL NOTES)
SUB-BASE GRANULAR MATERIAL, TYPE A; 6"
- TEMPORARY PAVEMENT
HMA SURFACE COURSE, MIX "D", N70; 1-1/2"
HMA BINDER COURSE, IL-19.0, N70; 8"
- PAVED ENTRANCE AND MAILBOX TURNOUT
HMA SURFACE COURSE, MIX "D", N70; 2"
SUB-BASE GRANULAR MATERIAL, TYPE A; 6"
- AGGREGATE SHOULDER / ENTRANCE, TYPE B; 8"

- ① STEEL PLATE BEAM GUARDRAIL, TYPE A, 6 FT POSTS
- ② TRAFFIC BARRIER TERMINAL, TYPE 1 (SPECIAL) FLARED

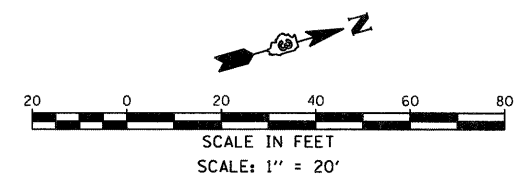

P:\jobs\2007\20073028-08\cad\site\dwg\00\0366955-shr-plan-02.dgn 3/31/2011 12:06:46 PM

FILE NAME =	USER NAME = .USER.	DESIGNED - JWB	REVISED -	STATE OF ILLINOIS DEPARTMENT OF TRANSPORTATION		FAP 311 (IL 71) AT VAN EMMON / RESERVATION ROADS ROADWAY PLAN		F.A.P. RTE.	SECTION	COUNTY	TOTAL SHEETS	SHEET NO.
		DRAWN - JWB	REVISED -					311	(1-1)N TS	KENDALL	92	28
	PLOT SCALE = 20.0000' / IN.	CHECKED - RS	REVISED -					CONTRACT NO. 66955				
	PLOT DATE = 3/31/2011	DATE - 03/31/2011	REVISED -					ILLINOIS FED. AID PROJECT				
				SCALE: 1" = 20 FT		SHEET NO. -- OF -- SHEETS		STA. 671+00 TO STA. 674+00				