


PROFILE NOTE BOOK NO. _____	SURVEYED		BY	DATE
	PLOTTED			
	GRADES CHECKED			
	B.M. NOTED			
STRUCTURE NOTATIONS CH'KD				

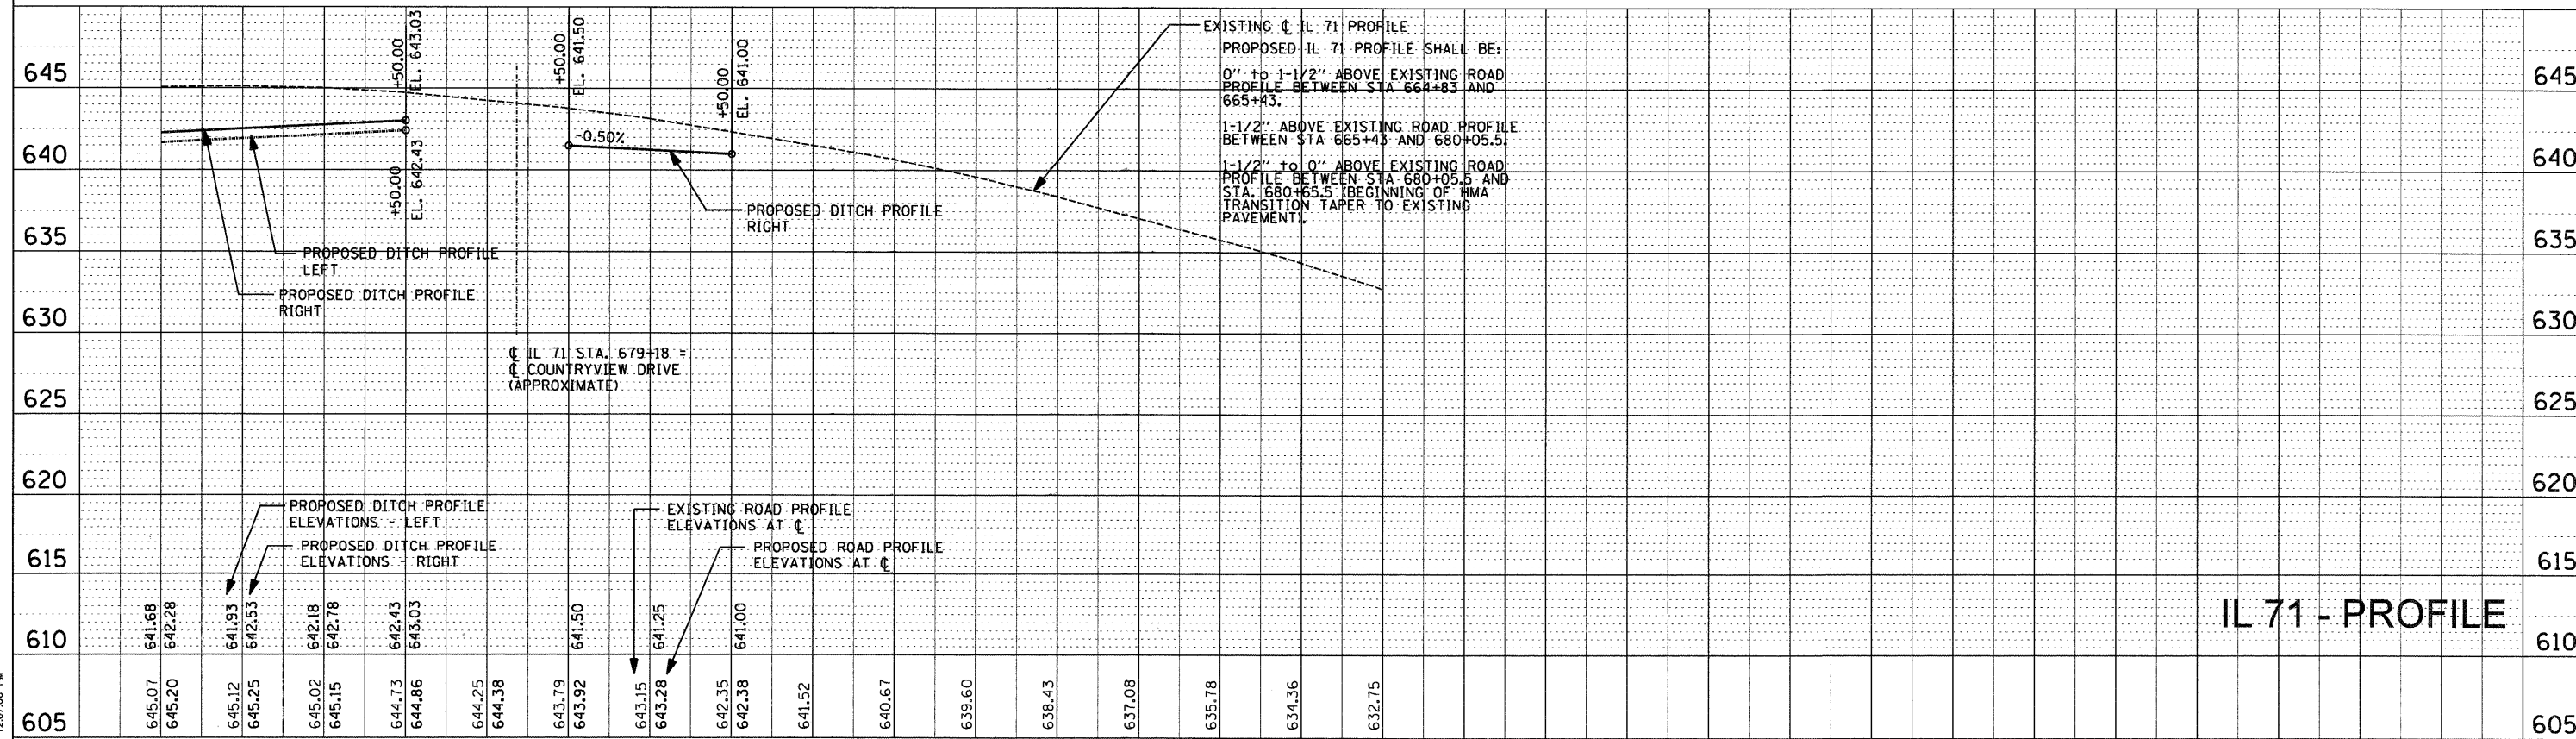

FILE NAME =	USER NAME = .USER.	DESIGNED - JWB	REVISED -	STATE OF ILLINOIS DEPARTMENT OF TRANSPORTATION	FAP 311 (IL 71) AT VAN EMMON / RESERVATION ROADS PROFILES	F.A.P. RTE.	SECTION	COUNTY	TOTAL SHEETS	SHEET NO.	
FILE		DRAWN - JWB	REVISED -			311	(1-1)N TS	KENDALL	92	31	
	PLOT SCALE = 50.0000' / IN.	CHECKED - RS	REVISED -			CONTRACT NO.					
	PLOT DATE = 3/31/2011	DATE - 03/31/2011	REVISED -			SCALE: H=50', V=5' SHEET NO. --- OF --- SHEETS STA. 663+00 TO STA. 684+00 FED. ROAD DIST. NO. ILLINOIS FED. AID PROJECT					