

PLAN

SURVEYED
ALIGNMENT CHECKED
RT. OF WAY CHECKED
NO. _____


BY _____
DATE _____

PROFILE


SURVEYED
GRADES CHECKED
B.M. NOTED
STRUCTURE NOTATIONS OK'D
NO. _____

BY _____
DATE _____

h:\jobs\2007\2007-08\cadd\ale\ale\00\036695-sh-profile-02.dgn
DATE: 3/31/2011 12:07:10 PM

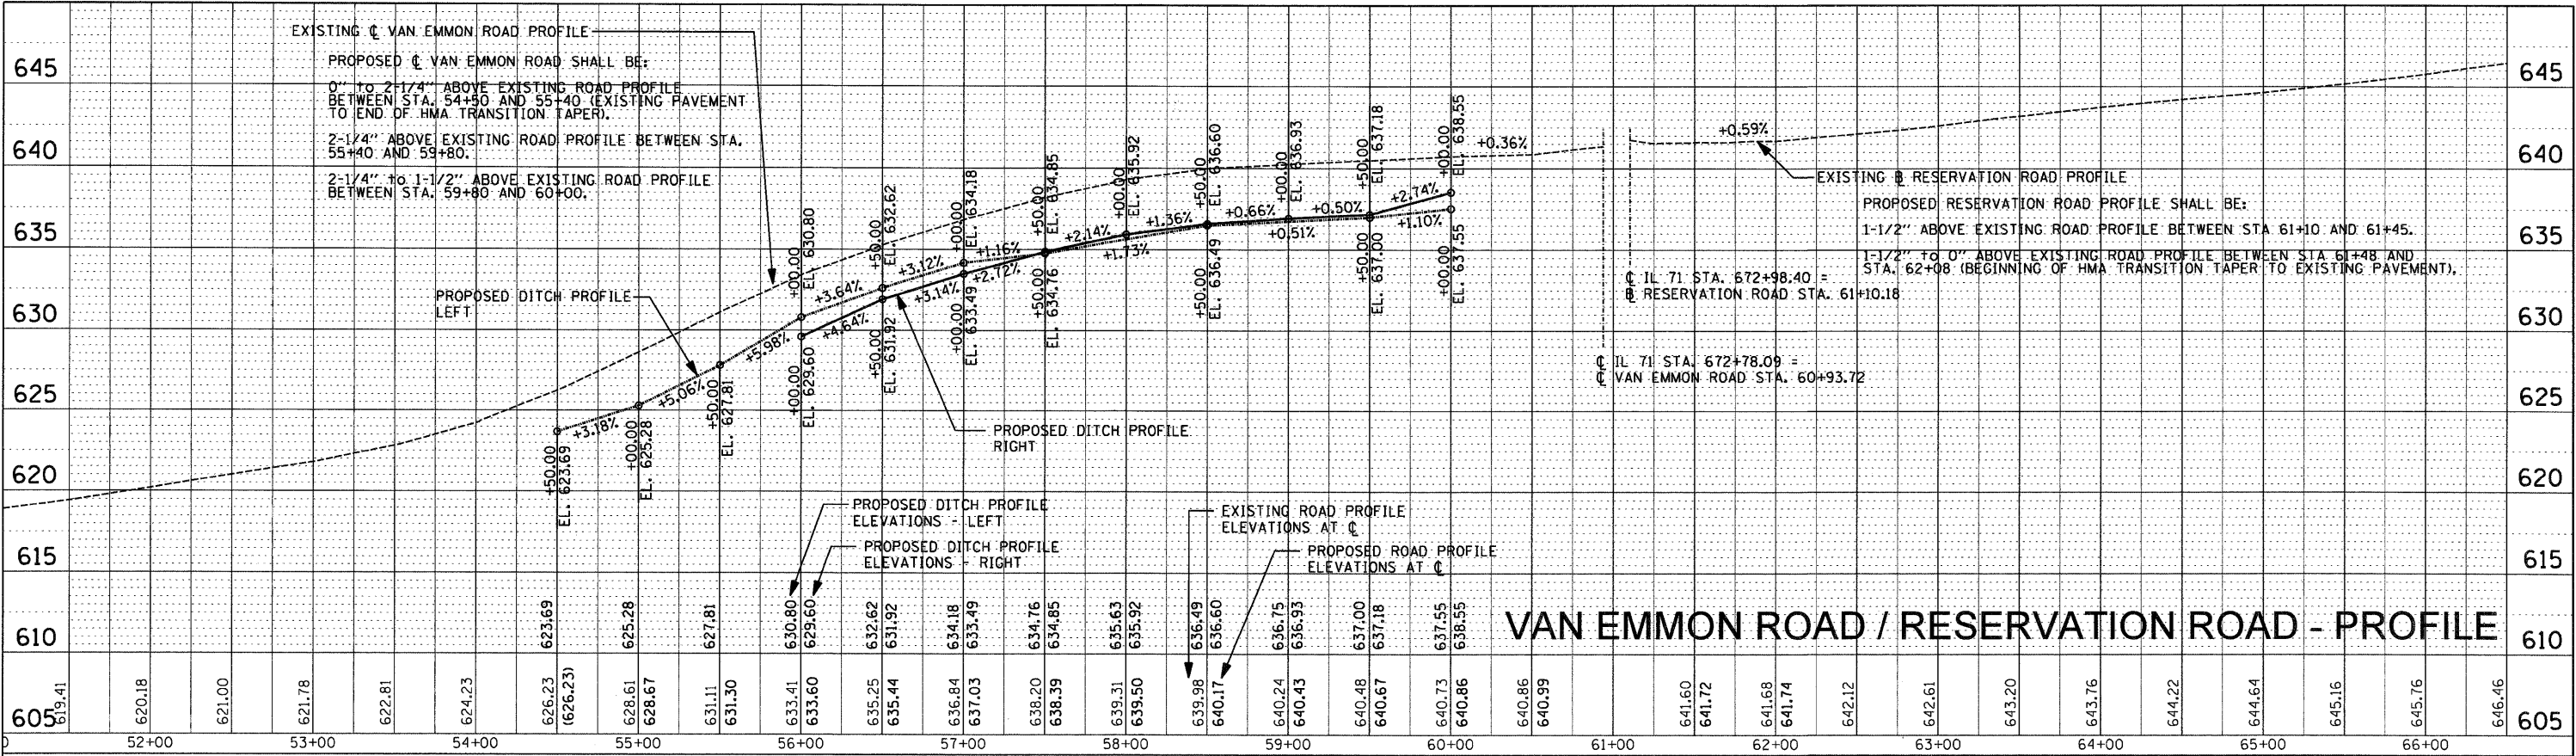

VAN EMMON ROAD / RESERVATION ROAD - PROFILE

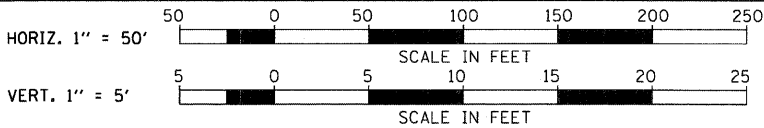

FILE NAME = \$FILEL\$	USER NAME = .USER.	DESIGNED - JWB	REVISED -	STATE OF ILLINOIS DEPARTMENT OF TRANSPORTATION	FAP 311 (IL 71) AT VAN EMMON / RESERVATION ROADS PROFILES	F.A.P RTE.	SECTION	COUNTY	TOTAL SHEETS	SHEET NO.
		DRAWN - JWB	REVISED -			311	(1-1)N TS	KENDALL	92	32
	PLOT SCALE = 50.0000 ' / IN.	CHECKED - RS	REVISED -			CONTRACT NO.				
	PLOT DATE = 3/31/2011	DATE - 03/31/2011	REVISED -			FED. ROAD DIST. NO. ILLINOIS FED. AID PROJECT				
				SCALE: H=50', V=5'	SHEET NO. --- OF --- SHEETS	STA. 52+00 TO STA. 66+00				