



\\jobs2007\20073028-08\cadd\site\dwg\00\0366955-sht-intersec.dgn
3/31/2011 12:07:16 PM

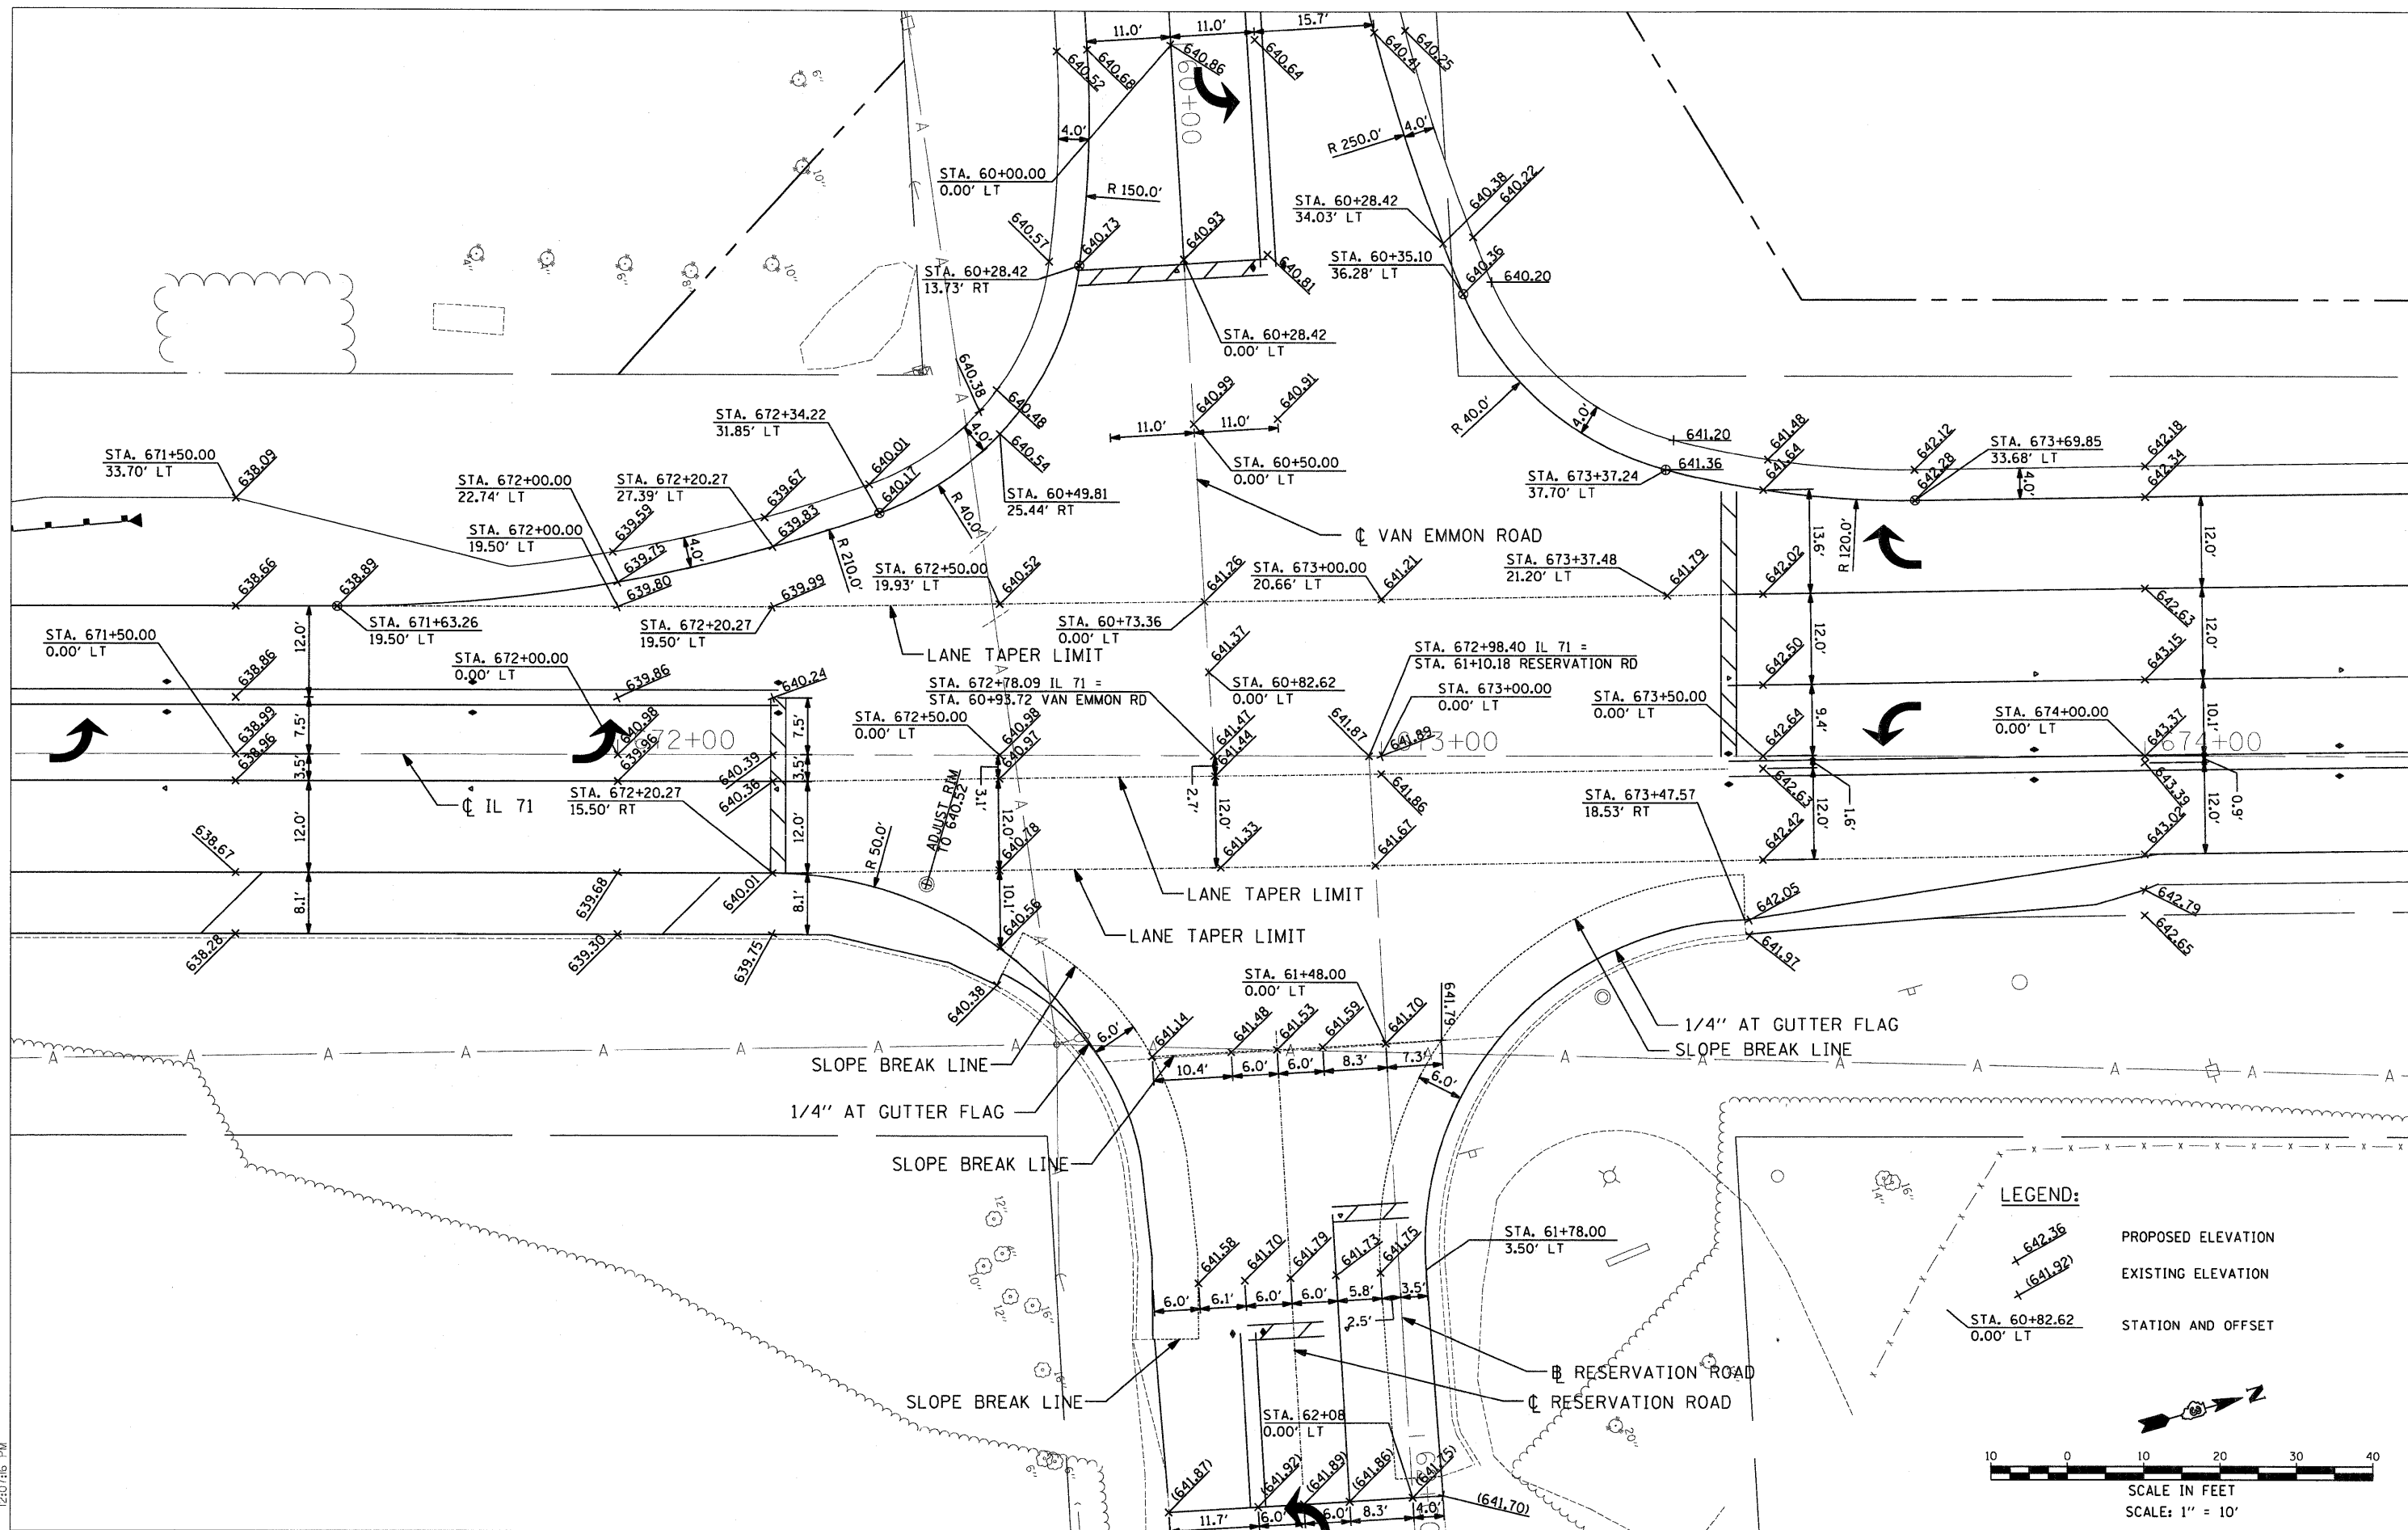

LEGEND:

- PROPOSED ELEVATION
- EXISTING ELEVATION
- STATION AND OFFSET

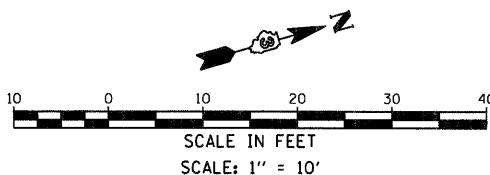

FILE NAME =	USER NAME = _USER_	DESIGNED - JWB	REVISED -	STATE OF ILLINOIS DEPARTMENT OF TRANSPORTATION		FAP 311 (IL 71) AT VAN EMMON / RESERVATION ROADS INTERSECTION DETAILS		F.A.P. RTE.	SECTION	COUNTY	TOTAL SHEETS	SHEET NO.
		DRAWN - JWB	REVISED -					311	(1-1)N TS	KENDALL	92	33
		CHECKED - RS	REVISED -					CONTRACT NO. 66955				
		DATE - 03/31/2011	REVISED -					ILLINOIS FED. AID PROJECT				
PLOT SCALE = 10.0000' / IN.		PLOT DATE = 3/31/2011		SCALE: 1" = 10 FT		SHEET NO. OF SHEETS						