


NOTES:



1. FOR NORTHBOUND ADVANCE SIGNING APPROACHING STA. 663+83 SEE DETAIL THIS SHEET.
2. TRAFFIC CONTROL DURING STAGE 1 SHALL FOLLOW HIGHWAY STANDARD 701326 AND THE STAGE 1 DETAILS IN THE PLANS. THIS WORK SHALL BE PAID FOR AS TRAFFIC CONTROL AND PROTECTION, STANDARD 701326.
3. TEMPORARY STEEL PLATE BEAM GUARDRAIL AND TEMPORARY TRAFFIC BARRIER TERMINALS WILL BE REMOVED PRIOR TO PLACEMENT OF FINAL HMA SURFACE COURSE. REMOVED GUARDRAIL AND TERMINALS SHALL BE RE-ERECTED IN PERMANENT LOCATIONS FOLLOWING THE PLACEMENT OF FINAL HMA SURFACE COURSE AS DETAILED ON ROADWAY PLANS.

LEGEND:

- WORK ZONE
- TEMPORARY PAVEMENT (CONSTRUCTED DURING STAGE 1)
HMA BINDER COURSE, IL-19.0, N70; 8"
- DIRECTION OF TRAFFIC
- DRUMS WITH MONODIRECTIONAL FLASHING LIGHT
PLACED AT 50' CENTERS UNLESS NOTED OTHERWISE
- TYPE III BARRICADE WITH MONODIRECTIONAL FLASHING LIGHTS
- DOUBLE VERTICAL PANEL WITH FLASHING LIGHT
- EXISTING PAVEMENT MARKING TO REMAIN
- EXISTING PAVEMENT MARKING REMOVAL
- TEMPORARY PAINT PAVEMENT MARKING - LETTERS AND SYMBOLS
- TEMPORARY PAINT PAVEMENT MARKING - 4" WHITE SOLID
- TEMPORARY PAINT PAVEMENT MARKING - 4" YELLOW SOLID
- TEMPORARY PAINT PAVEMENT MARKING - DOUBLE 4" YELLOW SOLID
- TEMPORARY PAINT PAVEMENT MARKING - 8" WHITE - SOLID
- TEMPORARY PAINT PAVEMENT MARKING - 8" WHITE - 2' DASH, 6' SKIP
- TEMPORARY PAINT PAVEMENT MARKING - 24" WHITE
- STAGE CONSTRUCTION EDGE OF PAVEMENT
- RAISED REFLECTIVE PAVEMENT MARKER REMOVAL

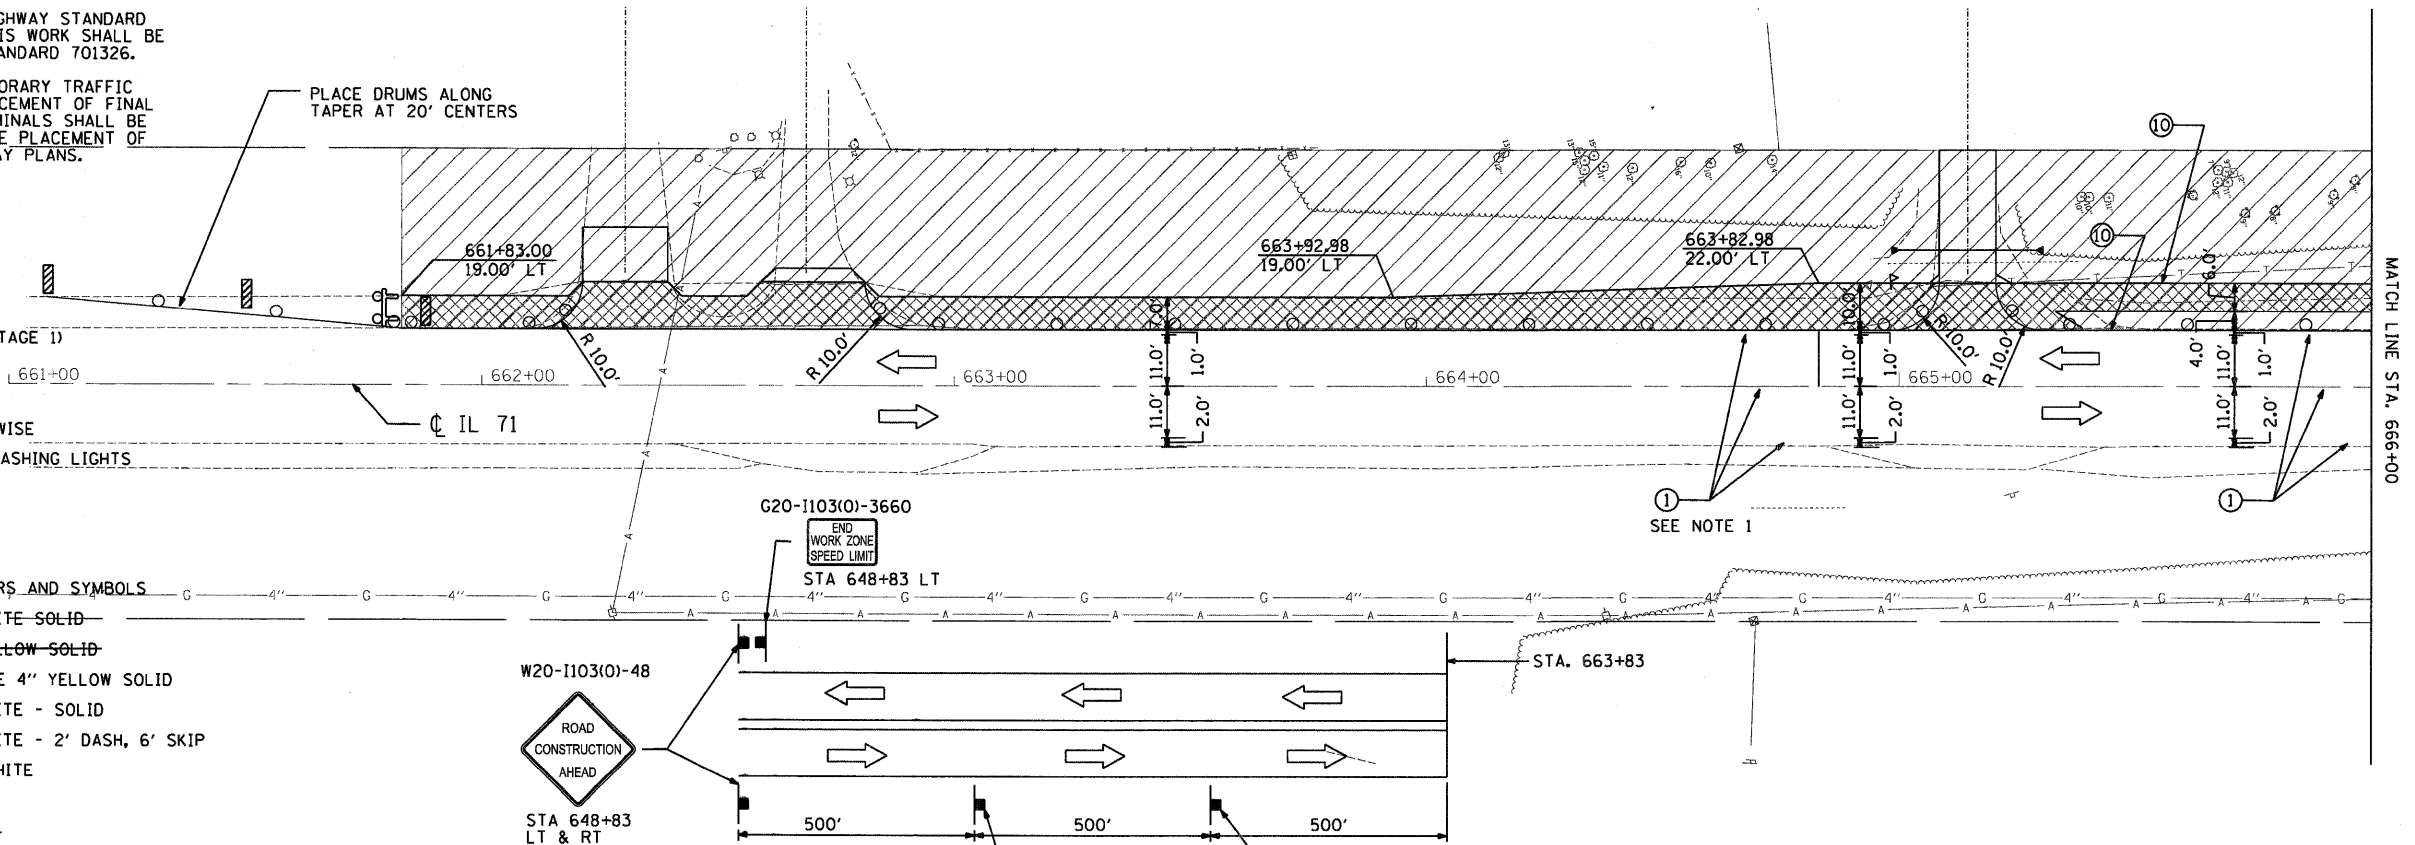

- (A) STEEL PLATE BEAM GUARDRAIL, TYPE A, 6 FT POSTS (TEMPORARY)
- (B) TRAFFIC BARRIER TERMINAL, TYPE 1 (SPECIAL) FLARED (TEMPORARY)

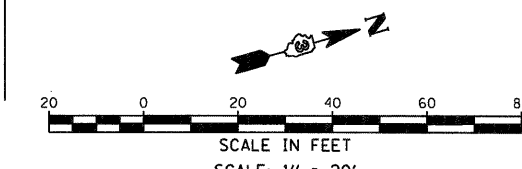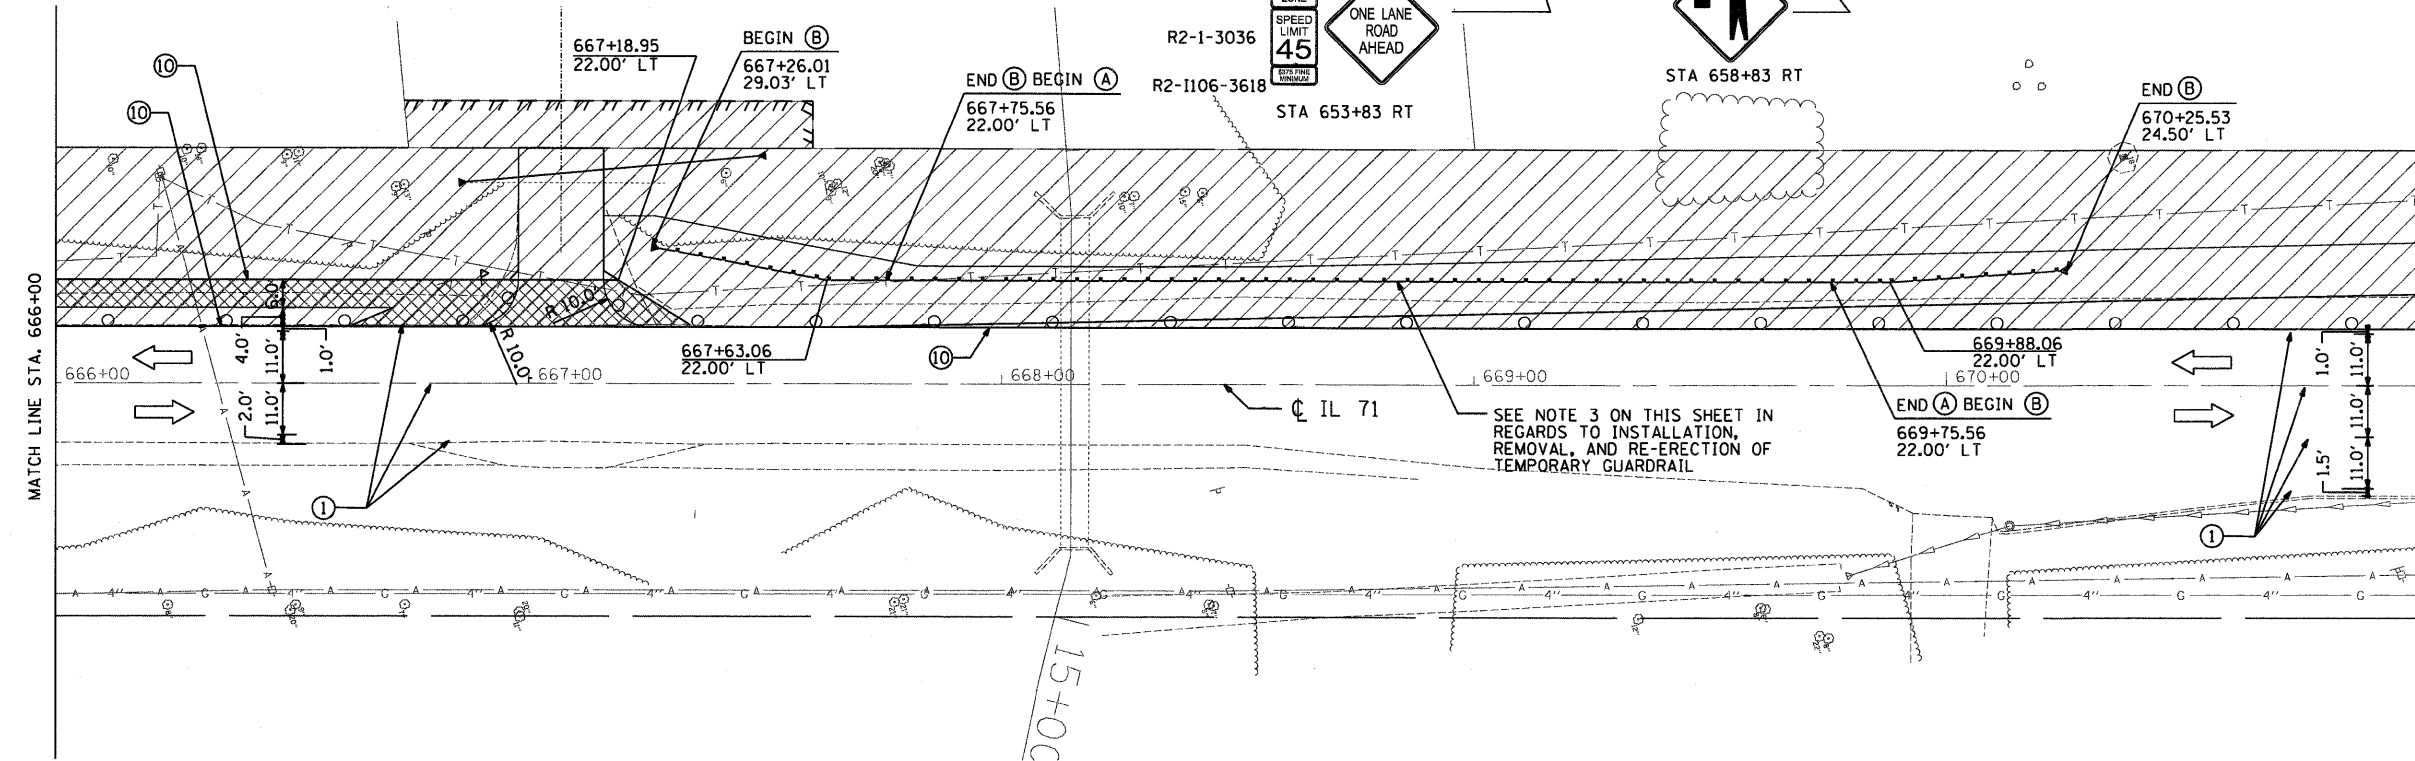

STATE OF ILLINOIS DEPARTMENT OF TRANSPORTATION				FAP 311 (IL 71) AT VAN EMMON / RESERVATION ROADS SUGGESTED STAGING AND TRAFFIC CONTROL PLAN - STAGE 1				F.A.P. RTE.	SECTION	COUNTY	TOTAL SHEETS	SHEET NO.
SCALE: 1" = 20 FT SHEET NO. -- OF -- SHEETS				STA. 661+00 TO STA. 671+00				311	(1-1)N TS	KENDALL	92	44
								CONTRACT NO. 66955				
								ILLINOIS FED. AID PROJECT				

FILE NAME = USER NAME = .USER. DESIGNED - JWB REVISED -
DRAWN - JWB REVISED -
CHECKED - RS REVISED -
PLOT DATE = 3/31/2011 DATE - 03/31/2011 REVISED -