
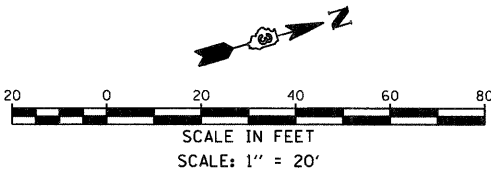


LEGEND:

- WORK ZONE
- TEMPORARY PAVEMENT (CONSTRUCTED DURING STAGE 1)
HMA BINDER COURSE, IL-19.0, N70; 8"
- DIRECTION OF TRAFFIC
- DRUMS WITH MONODIRECTIONAL FLASHING LIGHT
PLACED AT 50' CENTERS UNLESS NOTED OTHERWISE
- TYPE III BARRICADE WITH MONODIRECTIONAL FLASHING LIGHTS
- DOUBLE VERTICAL PANEL WITH FLASHING LIGHT
- ① - EXISTING PAVEMENT MARKING TO REMAIN
- ② - EXISTING PAVEMENT MARKING REMOVAL
- ③ - TEMPORARY PAINT PAVEMENT MARKING - LETTERS AND SYMBOLS
- ④ - TEMPORARY PAINT PAVEMENT MARKING - 4" WHITE SOLID
- ⑤ - TEMPORARY PAINT PAVEMENT MARKING - 4" YELLOW SOLID
- ⑥ - TEMPORARY PAINT PAVEMENT MARKING - DOUBLE 4" YELLOW SOLID
- ⑦ - TEMPORARY PAINT PAVEMENT MARKING - 8" WHITE - SOLID
- ⑧ - TEMPORARY PAINT PAVEMENT MARKING - 8" WHITE - 2' DASH, 6' SKIP
- ⑨ - TEMPORARY PAINT PAVEMENT MARKING - 24" WHITE
- ⑩ - STAGE CONSTRUCTION EDGE OF PAVEMENT
- ⑪ - RAISED REFLECTIVE PAVEMENT MARKER REMOVAL

NOTES:

1. TRAFFIC CONTROL DURING STAGE 1 SHALL FOLLOW HIGHWAY STANDARD 701326 AND THE STAGE 1 DETAILS IN THE PLANS. THIS WORK SHALL BE PAID FOR AS TRAFFIC CONTROL AND PROTECTION, STANDARD 701326.

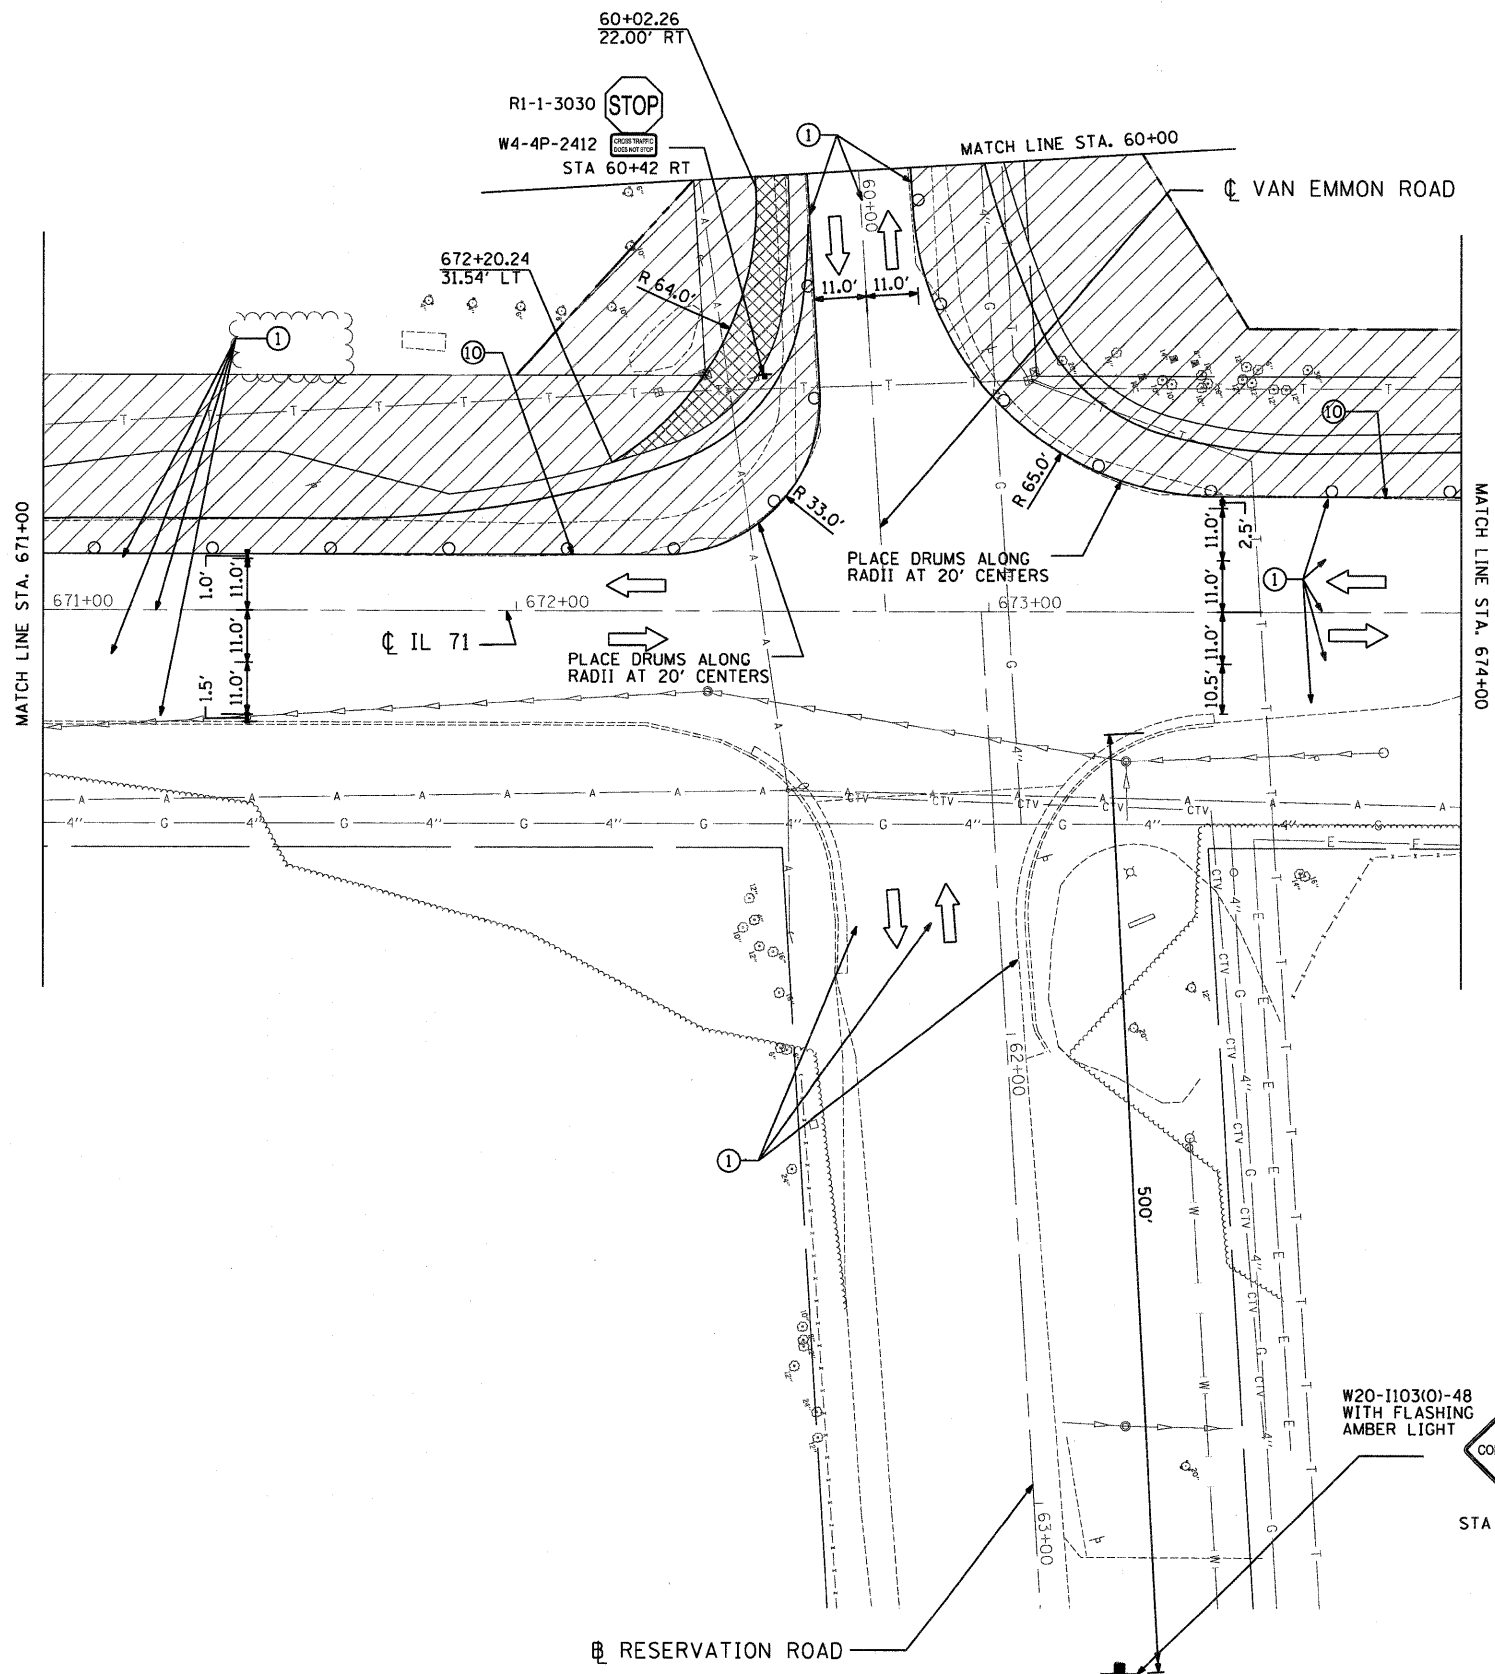

\\job2007\20073028-08\cad\stf\edgn\00\0366955-shr-staging-01-02.dgn
3/31/2011 12:05:03 PM

FILE NAME =	USER NAME = .USER.		DESIGNED - JWB	REVISED -	STATE OF ILLINOIS DEPARTMENT OF TRANSPORTATION	FAP 311 (IL 71) AT VAN EMMON / RESERVATION ROADS SUGGESTED STAGING AND TRAFFIC CONTROL PLAN - STAGE 1		F.A.P. RTE.	SECTION	COUNTY	TOTAL SHEETS	SHEET NO.
	DRAWN - JWB		CHECKED - RS	REVISED -		SCALE: 1" = 20 FT SHEET NO. -- OF -- SHEETS		311	(1-1)N TS	KENDALL	92	45
	PLOT SCALE = 20,000.00' / IN.		DATE - 03/31/2011	REVISED -		STA. 671+00 TO STA. 674+00		CONTRACT NO. 66955				
	PLOT DATE = 3/31/2011							ILLINOIS FED. AID PROJECT				