
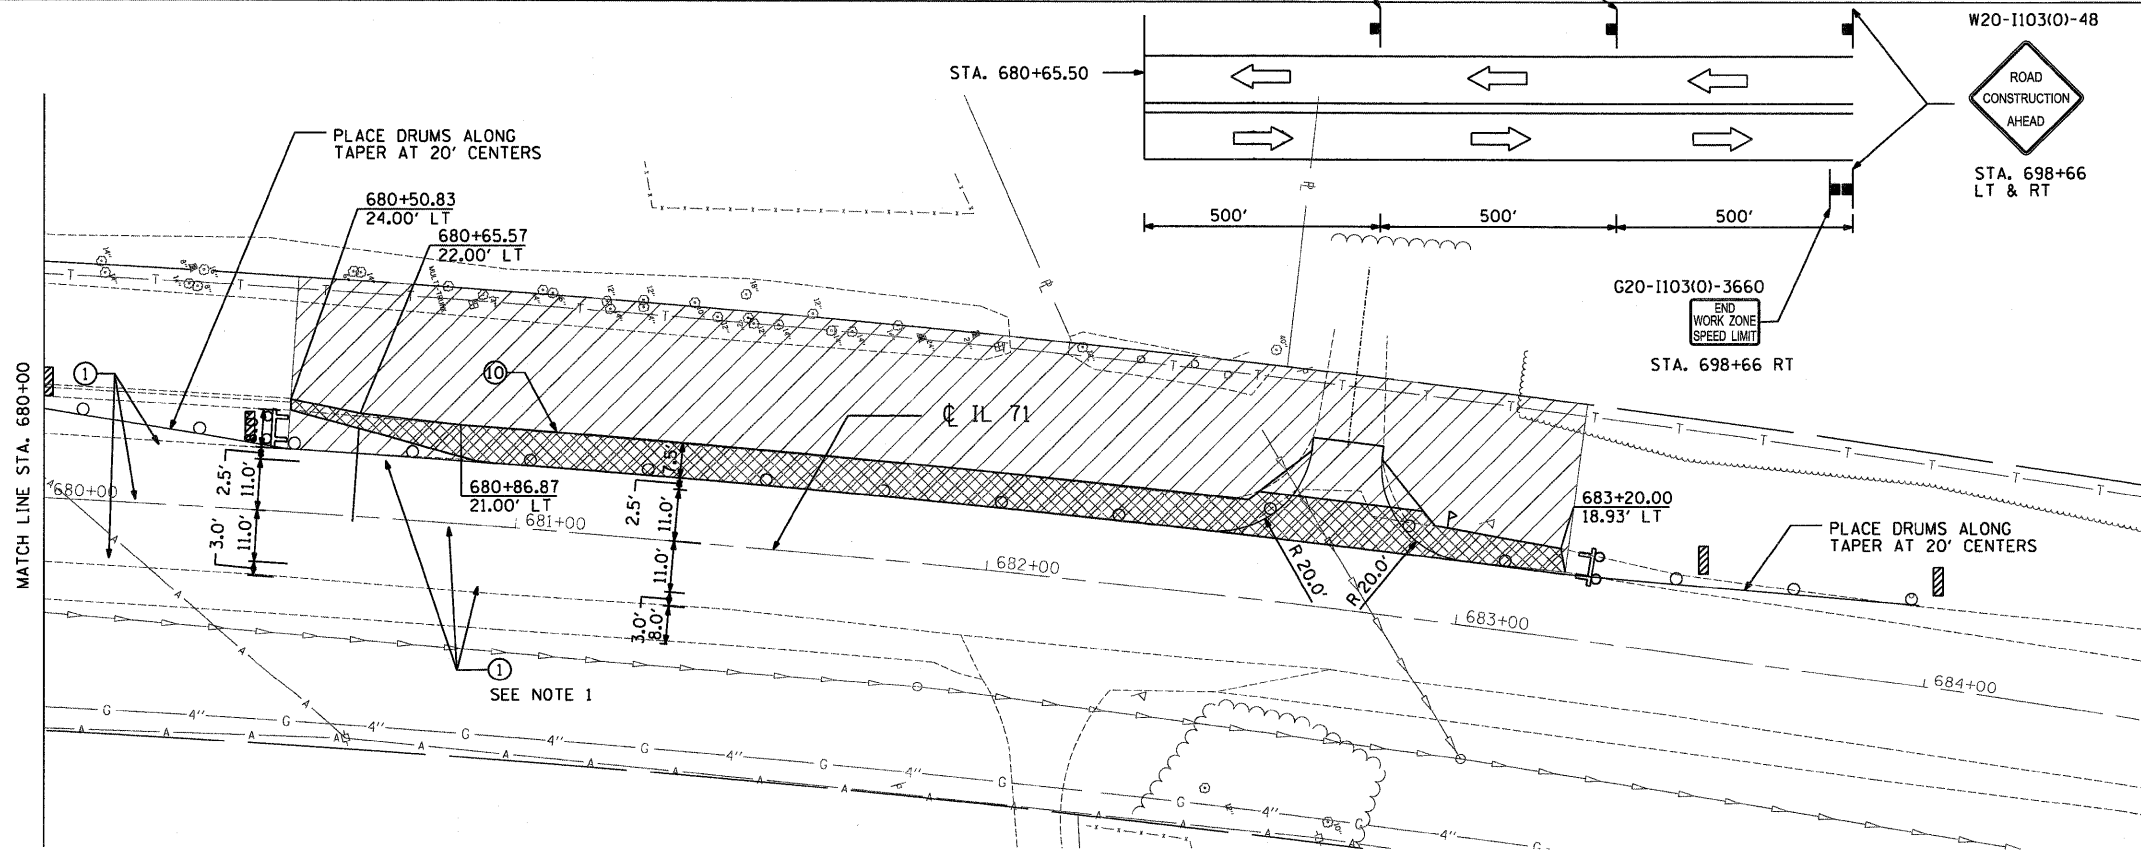


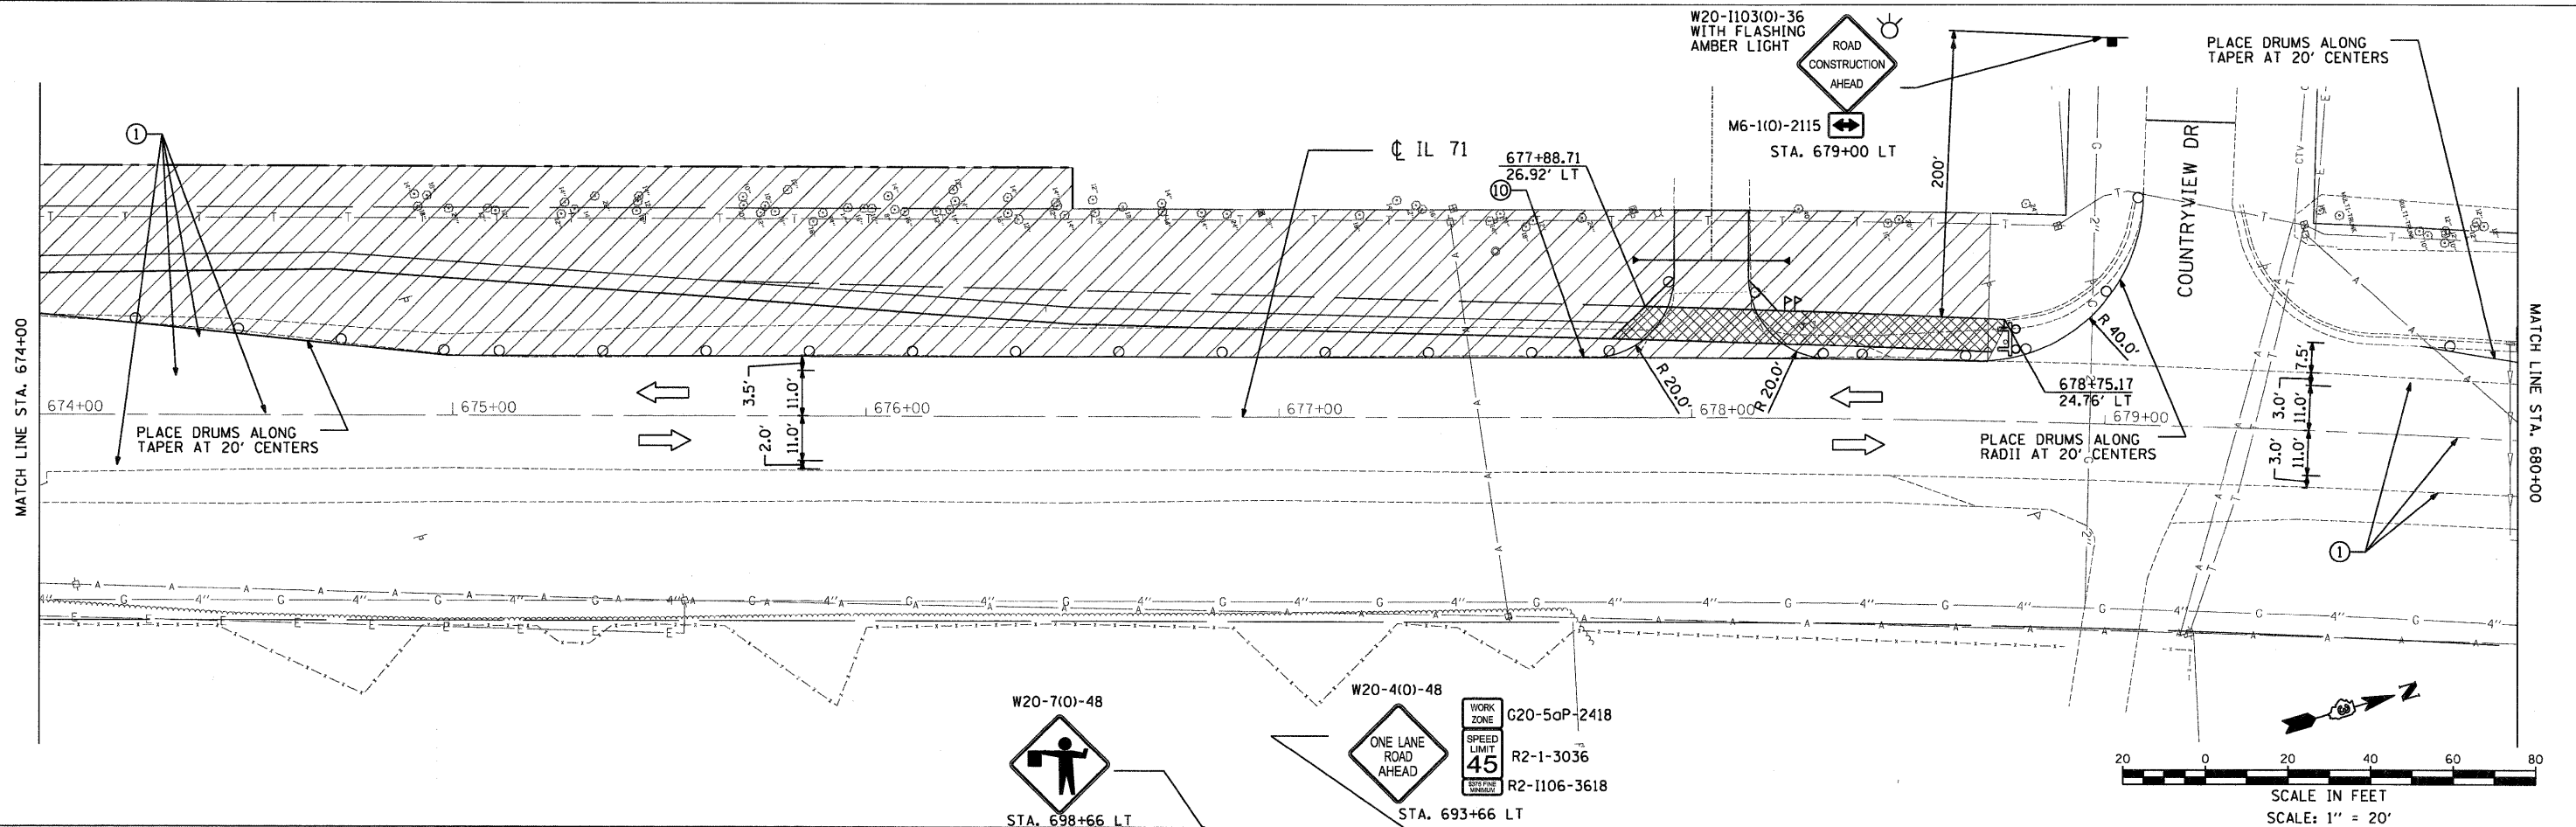

LEGEND:

- WORK ZONE
- TEMPORARY PAVEMENT (CONSTRUCTED DURING STAGE 1)
HMA BINDER COURSE, IL-19.0, N70; 8"
- DIRECTION OF TRAFFIC
- DRUMS WITH MONODIRECTIONAL FLASHING LIGHT
PLACED AT 50' CENTERS UNLESS NOTED OTHERWISE
- TYPE III BARRICADE WITH MONODIRECTIONAL FLASHING LIGHTS
- DOUBLE VERTICAL PANEL WITH FLASHING LIGHT
- ① - EXISTING PAVEMENT MARKING TO REMAIN
- ② - EXISTING PAVEMENT MARKING REMOVAL
- ③ - TEMPORARY PAINT PAVEMENT MARKING - LETTERS AND SYMBOLS
- ④ - TEMPORARY PAINT PAVEMENT MARKING - 4" WHITE SOLID
- ⑤ - TEMPORARY PAINT PAVEMENT MARKING - 4" YELLOW SOLID
- ⑥ - TEMPORARY PAINT PAVEMENT MARKING - DOUBLE 4" YELLOW SOLID
- ⑦ - TEMPORARY PAINT PAVEMENT MARKING - 8" WHITE - SOLID
- ⑧ - TEMPORARY PAINT PAVEMENT MARKING - 8" WHITE - 2' DASH, 6' SKIP
- ⑨ - TEMPORARY PAINT PAVEMENT MARKING - 24" WHITE
- ⑩ - STAGE CONSTRUCTION EDGE OF PAVEMENT
- ⑪ - RAISED REFLECTIVE PAVEMENT MARKER REMOVAL

NOTES:

1. FOR SOUTHBOUND ADVANCE SIGNING APPROACHING STA. 680+65.50 SEE DETAIL THIS SHEET.
2. TRAFFIC CONTROL DURING STAGE 1 SHALL FOLLOW HIGHWAY STANDARD 701326 AND THE STAGE 1 DETAILS IN THE PLANS. THIS WORK SHALL BE PAID FOR AS TRAFFIC CONTROL AND PROTECTION, STANDARD 701326.

STATE OF ILLINOIS
DEPARTMENT OF TRANSPORTATION

FAP 311 (IL 71) AT VAN EMMON / RESERVATION ROADS
SUGGESTED STAGING AND TRAFFIC CONTROL PLAN - STAGE 1

SCALE: 1" = 20 FT SHEET NO. -- OF -- SHEETS

STA. 674+00 TO STA. 683+00

F.A.P. RTE.	SECTION	COUNTY	TOTAL SHEETS	SHEET NO.
311	(1-1)N TS	KENDALL	92	46
CONTRACT NO. 66955				
ILLINOIS FED. AID PROJECT				