


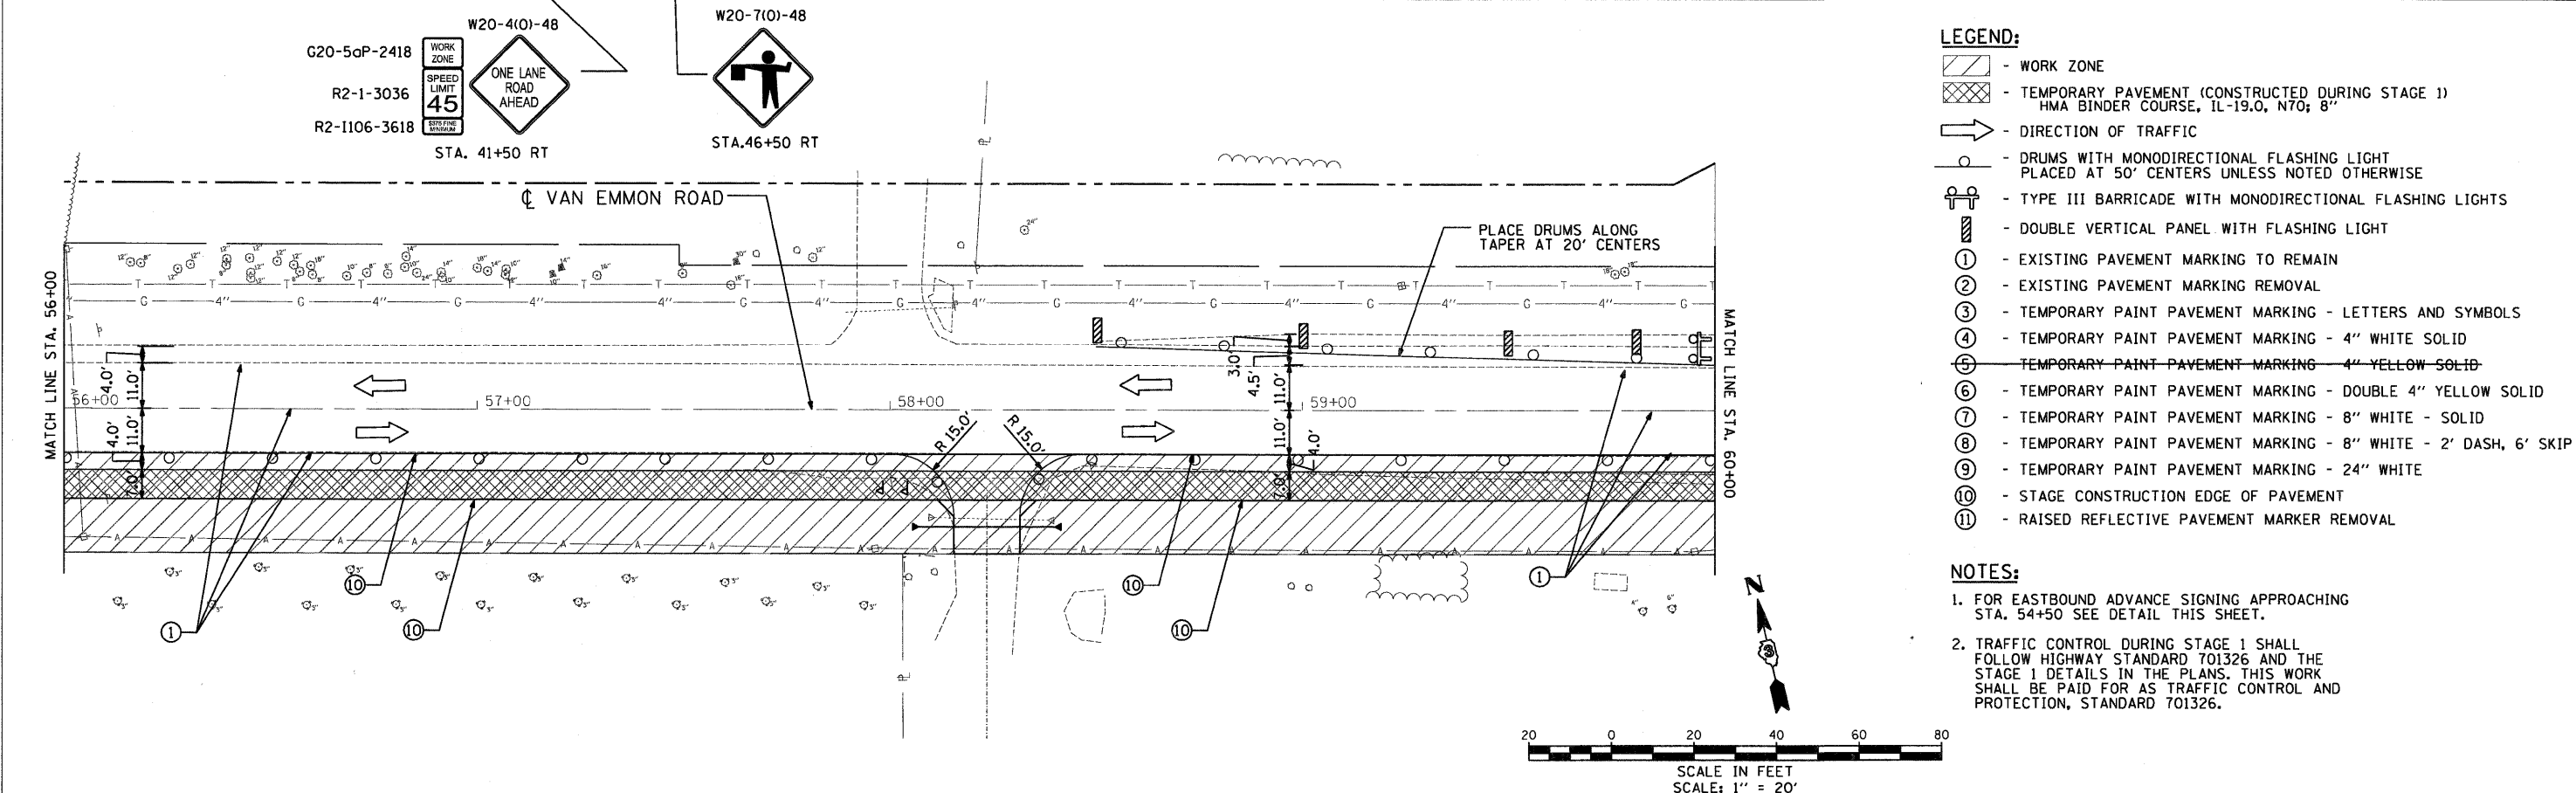

FILE NAME =	USER NAME = .USER.	DESIGNED - JWB	REVISED -	STATE OF ILLINOIS DEPARTMENT OF TRANSPORTATION	FAP 311 (IL 71) AT VAN EMMON / RESERVATION ROADS SUGGESTED STAGING AND TRAFFIC CONTROL PLAN – STAGE 1			F.A.P. RTE.	SECTION	COUNTY	TOTAL SHEETS	SHEET NO.
		DRAWN - JWB	REVISED -		311	(1)-1IN TS	KENDALL	92	47			
	PLOT SCALE = 20.0000' / IN.	CHECKED - RS	REVISED -		CONTRACT NO. 66955							
	PLOT DATE = 3/31/2011	DATE - 03/31/2011	REVISED -		ILLINOIS FED. AID PROJECT							
					SCALE: 1" = 20 FT	SHEET NO. -- OF -- SHEETS	STA. 50+00 TO STA. 60+00					