
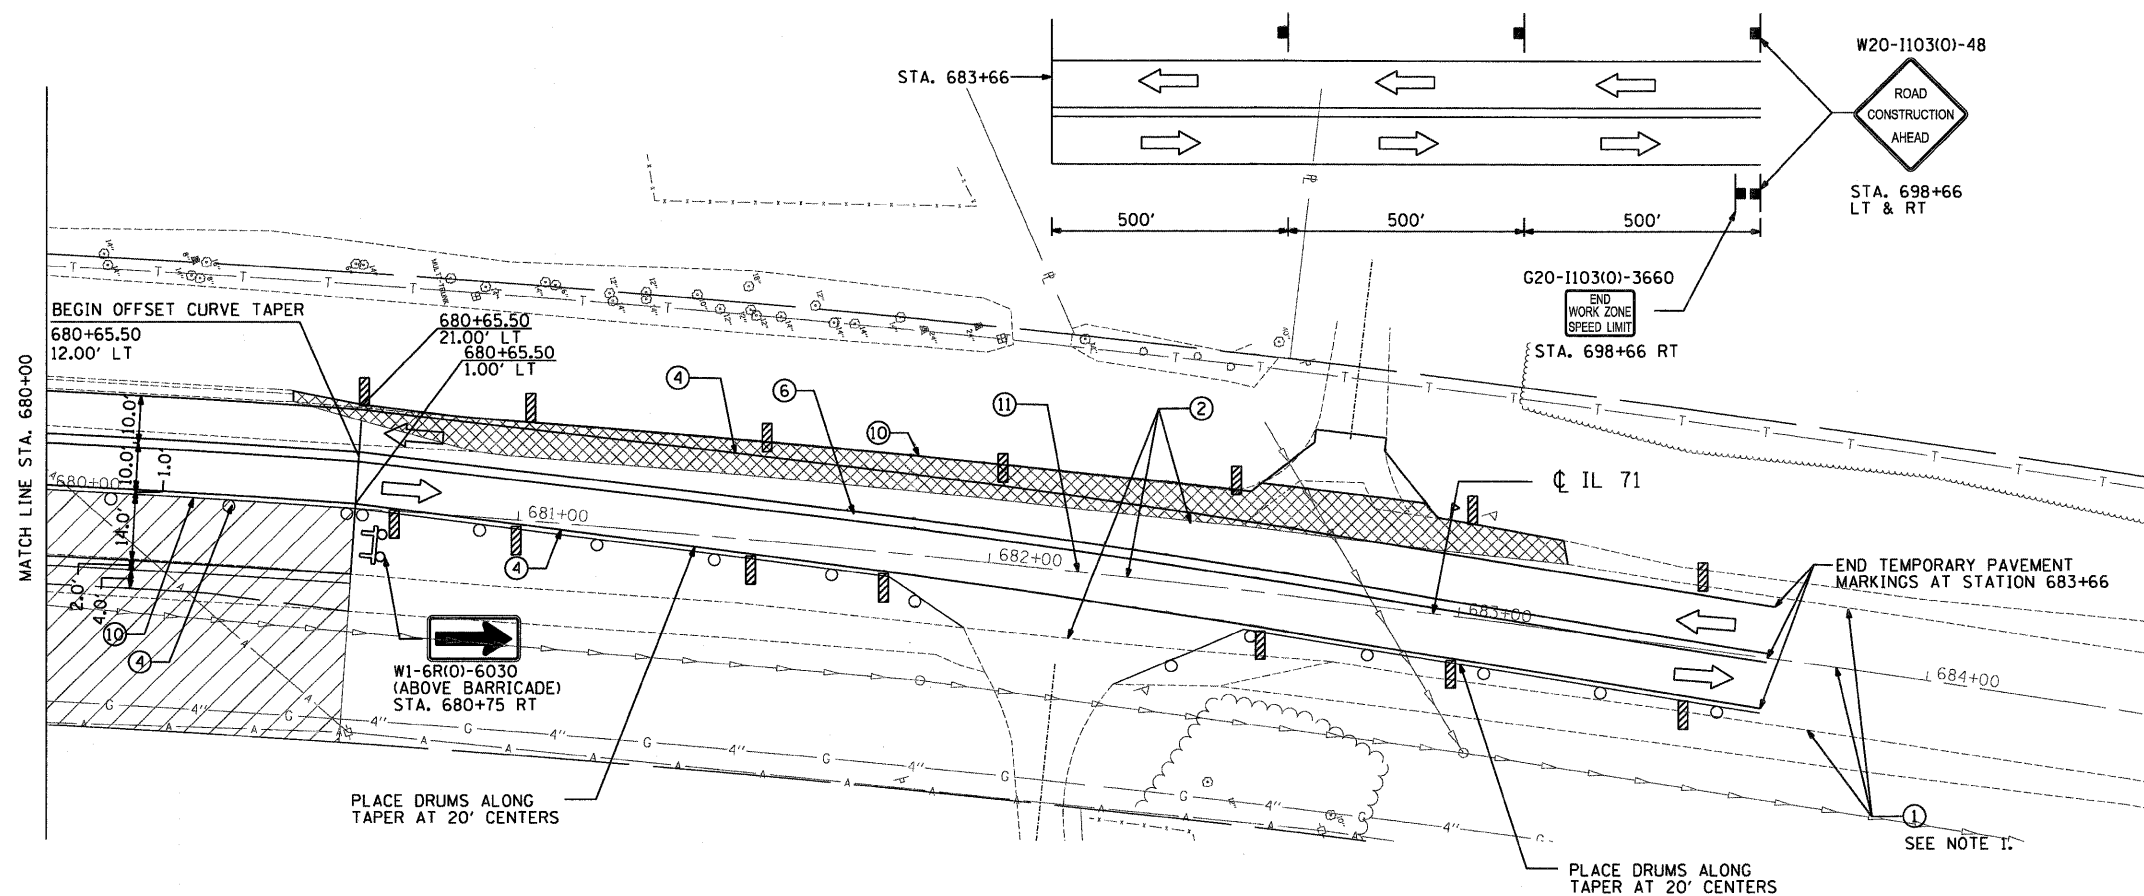


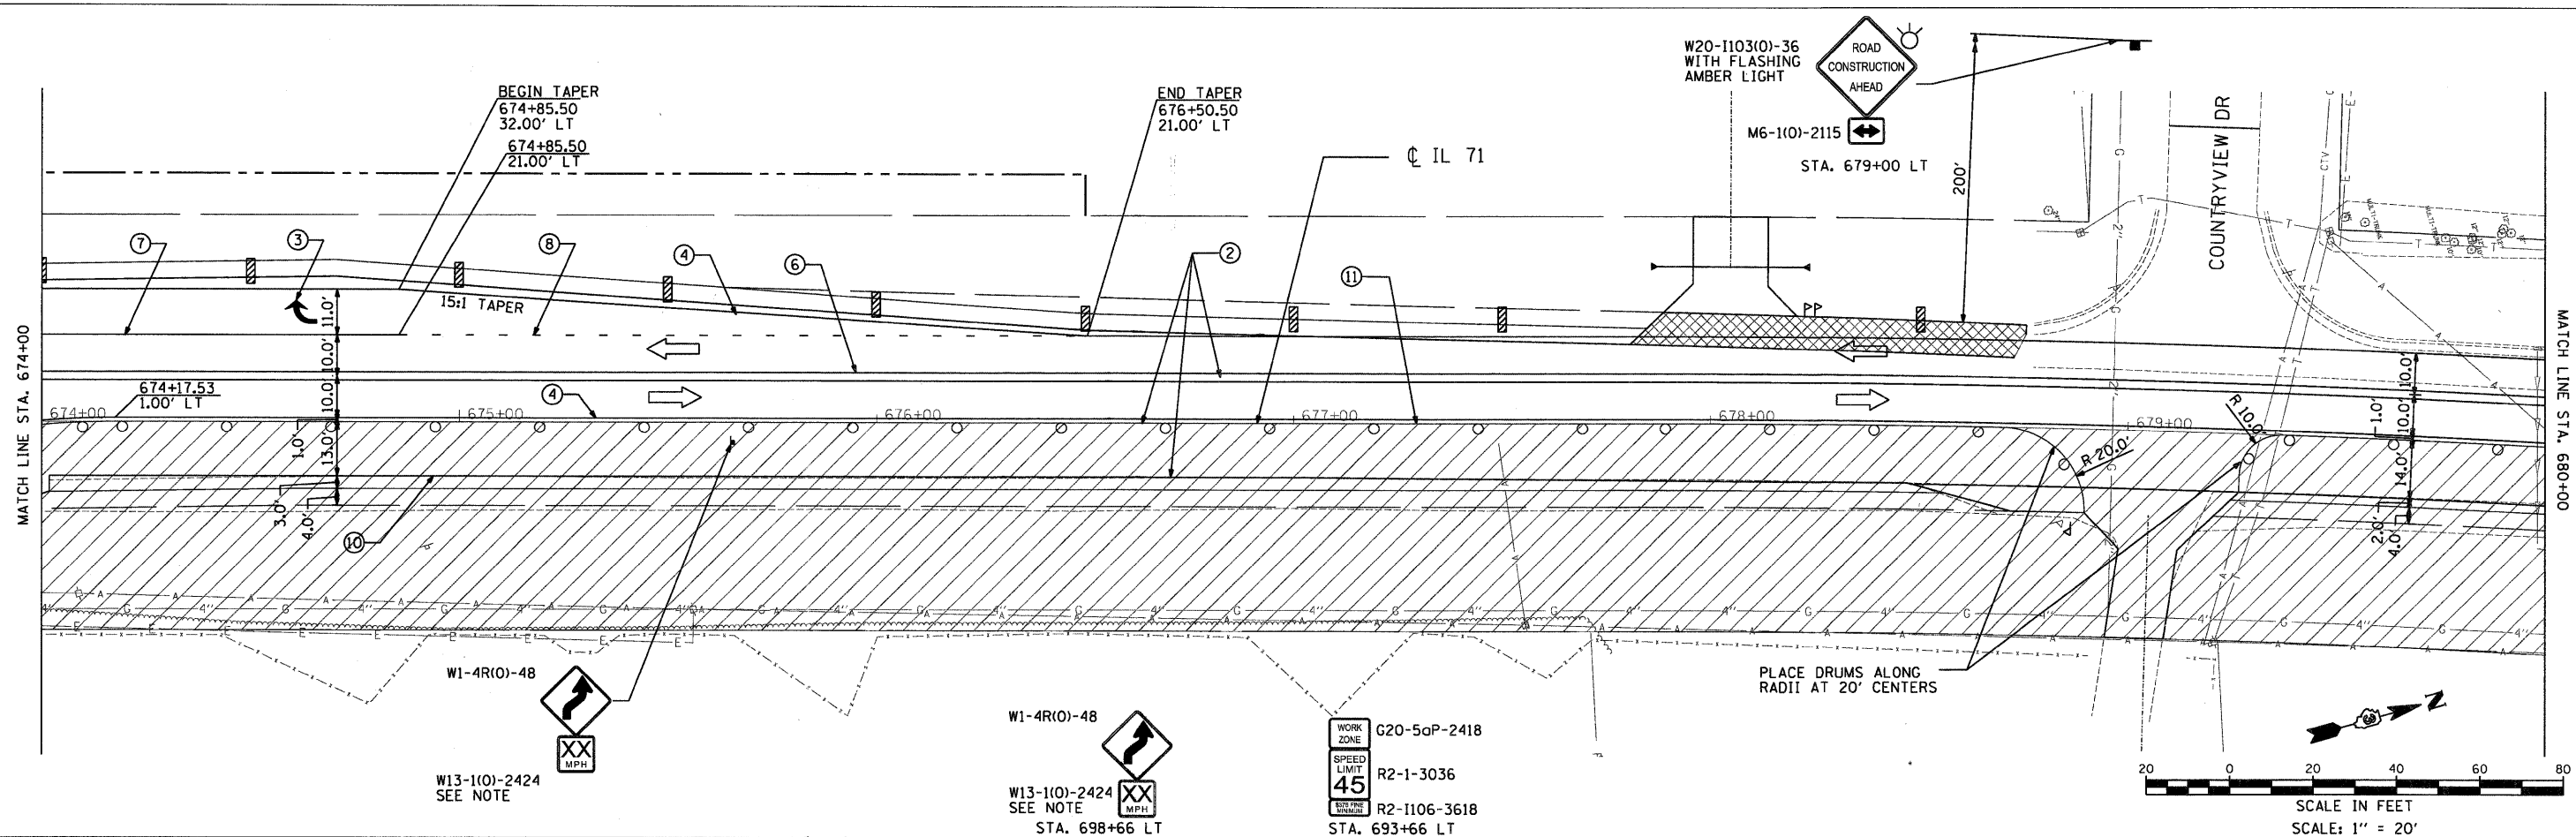

LEGEND:

- WORK ZONE
- TEMPORARY PAVEMENT (CONSTRUCTED DURING STAGE 1) HMA BINDER COURSE, IL-19.0, N70; 8"
- DIRECTION OF TRAFFIC
- DRUMS WITH MONODIRECTIONAL FLASHING LIGHT PLACED AT 50' CENTERS UNLESS NOTED OTHERWISE
- TYPE III BARRICADE WITH MONODIRECTIONAL FLASHING LIGHTS
- DOUBLE VERTICAL PANEL WITH FLASHING LIGHT
- EXISTING PAVEMENT MARKING TO REMAIN
- EXISTING PAVEMENT MARKING REMOVAL
- TEMPORARY PAINT PAVEMENT MARKING - LETTERS AND SYMBOLS
- TEMPORARY PAINT PAVEMENT MARKING - 4" WHITE SOLID
- TEMPORARY PAINT PAVEMENT MARKING - 4" YELLOW SOLID
- TEMPORARY PAINT PAVEMENT MARKING - DOUBLE 4" YELLOW SOLID
- TEMPORARY PAINT PAVEMENT MARKING - 8" WHITE - SOLID
- TEMPORARY PAINT PAVEMENT MARKING - 8" WHITE - 2' DASH, 6' SKIP
- TEMPORARY PAINT PAVEMENT MARKING - 24" WHITE
- STAGE CONSTRUCTION EDGE OF PAVEMENT
- RAISED REFLECTIVE PAVEMENT MARKER REMOVAL

NOTES:

1. FOR SOUTHBOUND ADVANCE SIGNING APPROACHING STA. 683+66 SEE DETAIL THIS SHEET.
2. TRAFFIC CONTROL DURING STAGE 2 SHALL BE AS SHOWN IN THE STAGE 2 PLAN DETAILS AND PAID FOR AS TRAFFIC CONTROL AND PROTECTION, (SPECIAL).
3. THE ADVISORY SPEED TO BE SHOWN BELOW THE REVERSE CURVE SIGNS (W13-1) SHALL BE DETERMINED AT THE SITE AND APPROVED BY THE ENGINEER.

FILE NAME =	USER NAME = .USER.	DESIGNED - JWB	REVISED -	STATE OF ILLINOIS DEPARTMENT OF TRANSPORTATION		FAP 311 (IL 71) AT VAN EMMON / RESERVATION ROADS SUGGESTED STAGING AND TRAFFIC CONTROL PLAN - STAGE 2		F.A.P. RTE.	SECTION	COUNTY	TOTAL SHEETS	SHEET NO.
		DRAWN - JWB	REVISED -					311	(1-IN TS	KENDALL	92	50
		CHECKED - RS	REVISED -									
		DATE - 03/31/2011	REVISED -									
PLOT SCALE = 20.0000' / IN.		PLOT DATE = 3/31/2011		SCALE: 1" = 20 FT		SHEET NO. -- OF -- SHEETS		STA. 674+00 TO STA. 683+00		ILLINOIS FED. AID PROJECT		
										CONTRACT NO. 66955		