
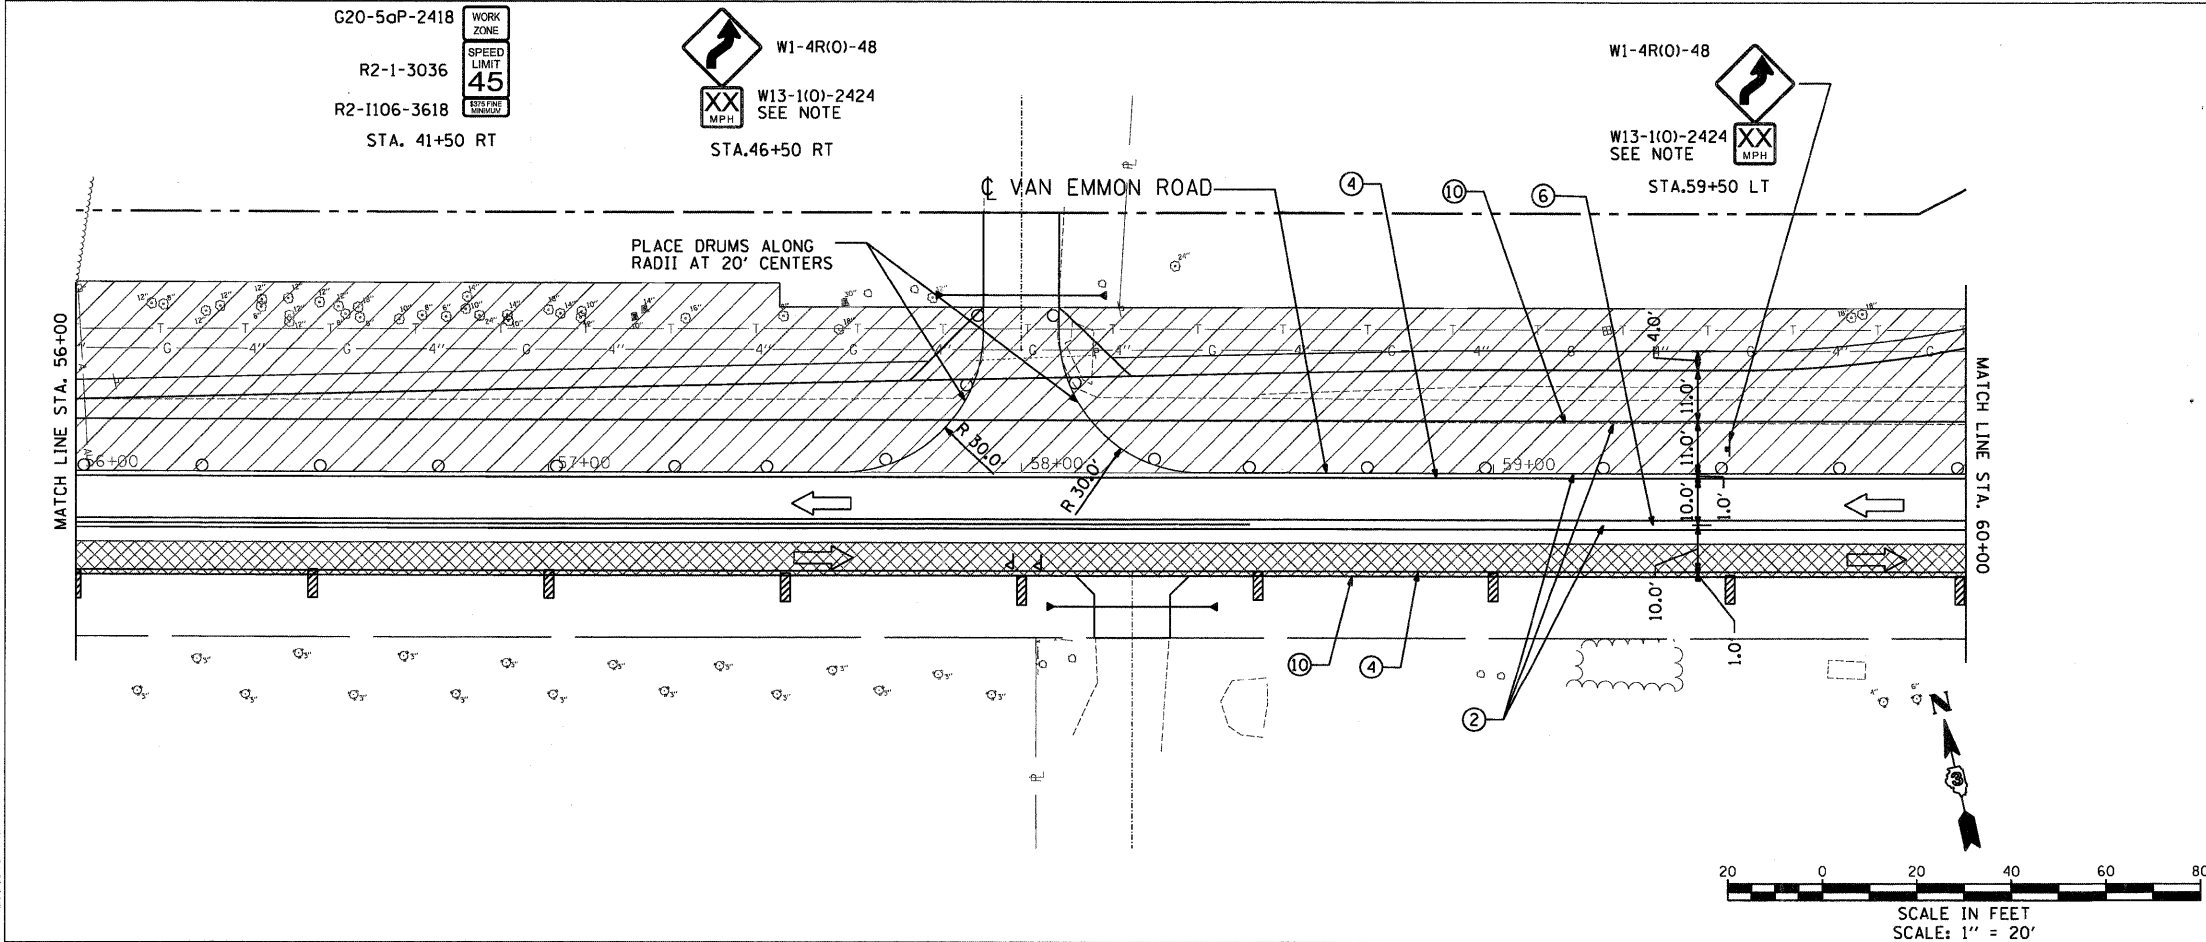


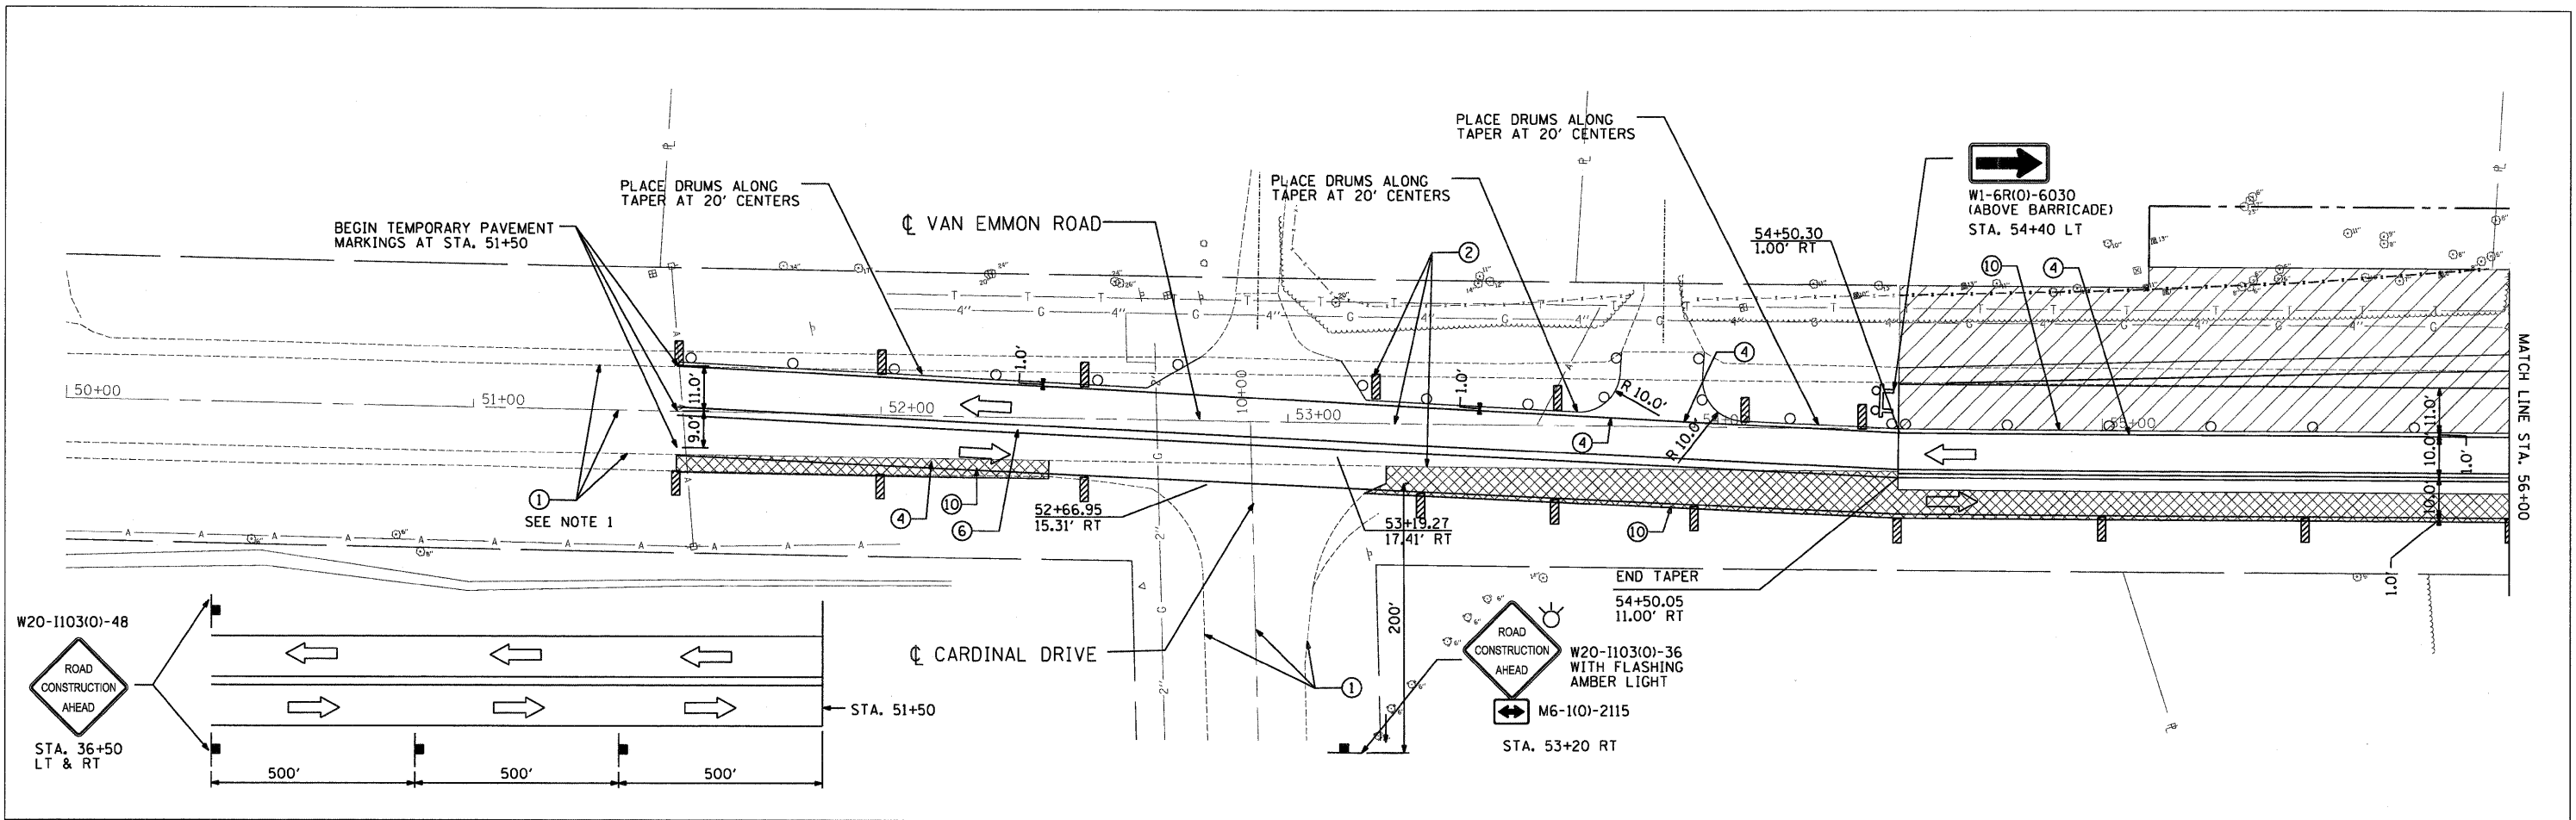

- LEGEND:**
- WORK ZONE
 - TEMPORARY PAVEMENT (CONSTRUCTED DURING STAGE 1)
HMA BINDER COURSE, IL-19.0, N70; 8"
 - DIRECTION OF TRAFFIC
 - DRUMS WITH MONODIRECTIONAL FLASHING LIGHT
PLACED AT 50' CENTERS UNLESS NOTED OTHERWISE
 - TYPE III BARRICADE WITH MONODIRECTIONAL FLASHING LIGHTS
 - DOUBLE VERTICAL PANEL WITH FLASHING LIGHT
 - ① - EXISTING PAVEMENT MARKING TO REMAIN
 - ② - EXISTING PAVEMENT MARKING REMOVAL
 - ③ - TEMPORARY PAINT PAVEMENT MARKING - LETTERS AND SYMBOLS
 - ④ - TEMPORARY PAINT PAVEMENT MARKING - 4" WHITE SOLID
 - ⑤ - TEMPORARY PAINT PAVEMENT MARKING - 4" YELLOW SOLID
 - ⑥ - TEMPORARY PAINT PAVEMENT MARKING - DOUBLE 4" YELLOW SOLID
 - ⑦ - TEMPORARY PAINT PAVEMENT MARKING - 8" WHITE - SOLID
 - ⑧ - TEMPORARY PAINT PAVEMENT MARKING - 8" WHITE - 2' DASH, 6' SKIP
 - ⑨ - TEMPORARY PAINT PAVEMENT MARKING - 24" WHITE
 - ⑩ - STAGE CONSTRUCTION EDGE OF PAVEMENT
 - ⑪ - RAISED REFLECTIVE PAVEMENT MARKER REMOVAL

- NOTES:**
- FOR EASTBOUND ADVANCE SIGNING APPROACHING STA. 51+50 SEE DETAIL THIS SHEET.
 - TRAFFIC CONTROL DURING STAGE 2 SHALL BE AS SHOWN IN THE STAGE 2 PLAN DETAILS AND PAID FOR AS TRAFFIC CONTROL AND PROTECTION, (SPECIAL).
 - THE ADVISORY SPEED TO BE SHOWN BELOW THE REVERSE CURVE SIGNS (W13-1) SHALL BE DETERMINED AT THE SITE AND APPROVED BY THE ENGINEER.

FILE NAME =	USER NAME = .USER.	DESIGNED - JWB	REVISED -
		DRAWN - JWB	REVISED -
		CHECKED - RS	REVISED -
		DATE - 03/31/2011	REVISED -

STATE OF ILLINOIS
DEPARTMENT OF TRANSPORTATION

FAP 311 (IL 71) AT VAN EMMON / RESERVATION ROADS
SUGGESTED STAGING AND TRAFFIC CONTROL PLAN - STAGE 2

SCALE: 1" = 20 FT SHEET NO. -- OF -- SHEETS STA. 50+00 TO STA. 60+00

F.A.P. RTE.	SECTION	COUNTY	TOTAL SHEETS	SHEET NO.
311	(1-1)N TS	KENDALL	92	51
CONTRACT NO. 66955				
ILLINOIS FED. AID PROJECT				

h:\jobs2007\20073028-08\cod\site\dn\00\0366955-shf-staging-02-04.dgn
3/31/2011 12:08:45 PM