



PAVEMENT MARKING LEGEND

- 1 THERMOPLASTIC PAVEMENT MARKING - LINE 4" WHITE SOLID
- 2A THERMOPLASTIC PAVEMENT MARKING - DOUBLE LINE 4" YELLOW SOLID
- 2B THERMOPLASTIC PAVEMENT MARKING - LINE 4" YELLOW SOLID
- 2C THERMOPLASTIC PAVEMENT MARKING - LINE 6" YELLOW 10' DASH, 30' SKIP
- 3 THERMOPLASTIC PAVEMENT MARKING - LINE 8" WHITE SOLID
- 4 THERMOPLASTIC PAVEMENT MARKING - LINE 8" WHITE 2' DASH, 6' SKIP
- 5 THERMOPLASTIC PAVEMENT MARKING - LINE 12" WHITE SOLID
- 6 THERMOPLASTIC PAVEMENT MARKING - LINE 12" YELLOW SOLID
- 7 PREFORMED PLASTIC PAVEMENT MARKING - TYPE B - INLAID - LINE 24" WHITE SOLID
- 8 PREFORMED PLASTIC PAVEMENT MARKING - TYPE B - INLAID - LETTERS & SYMBOLS
- 9 ONE-WAY AMBER RAISED REFLECTIVE PAVEMENT MARKER
- 10 ONE-WAY CRYSTAL RAISED REFLECTIVE PAVEMENT MARKER
- 11 TWO-WAY AMBER RAISED REFLECTIVE PAVEMENT MARKER

NOTES:

- 1. PLACEMENT OF RAISED REFLECTIVE PAVEMENT MARKERS SHALL FOLLOW IDOT STANDARD 781001.
- 2. ALL SIGNS SHALL HAVE WOOD SUPPORTS.

BEGIN PAVEMENT MARKINGS AT STA. 661+83

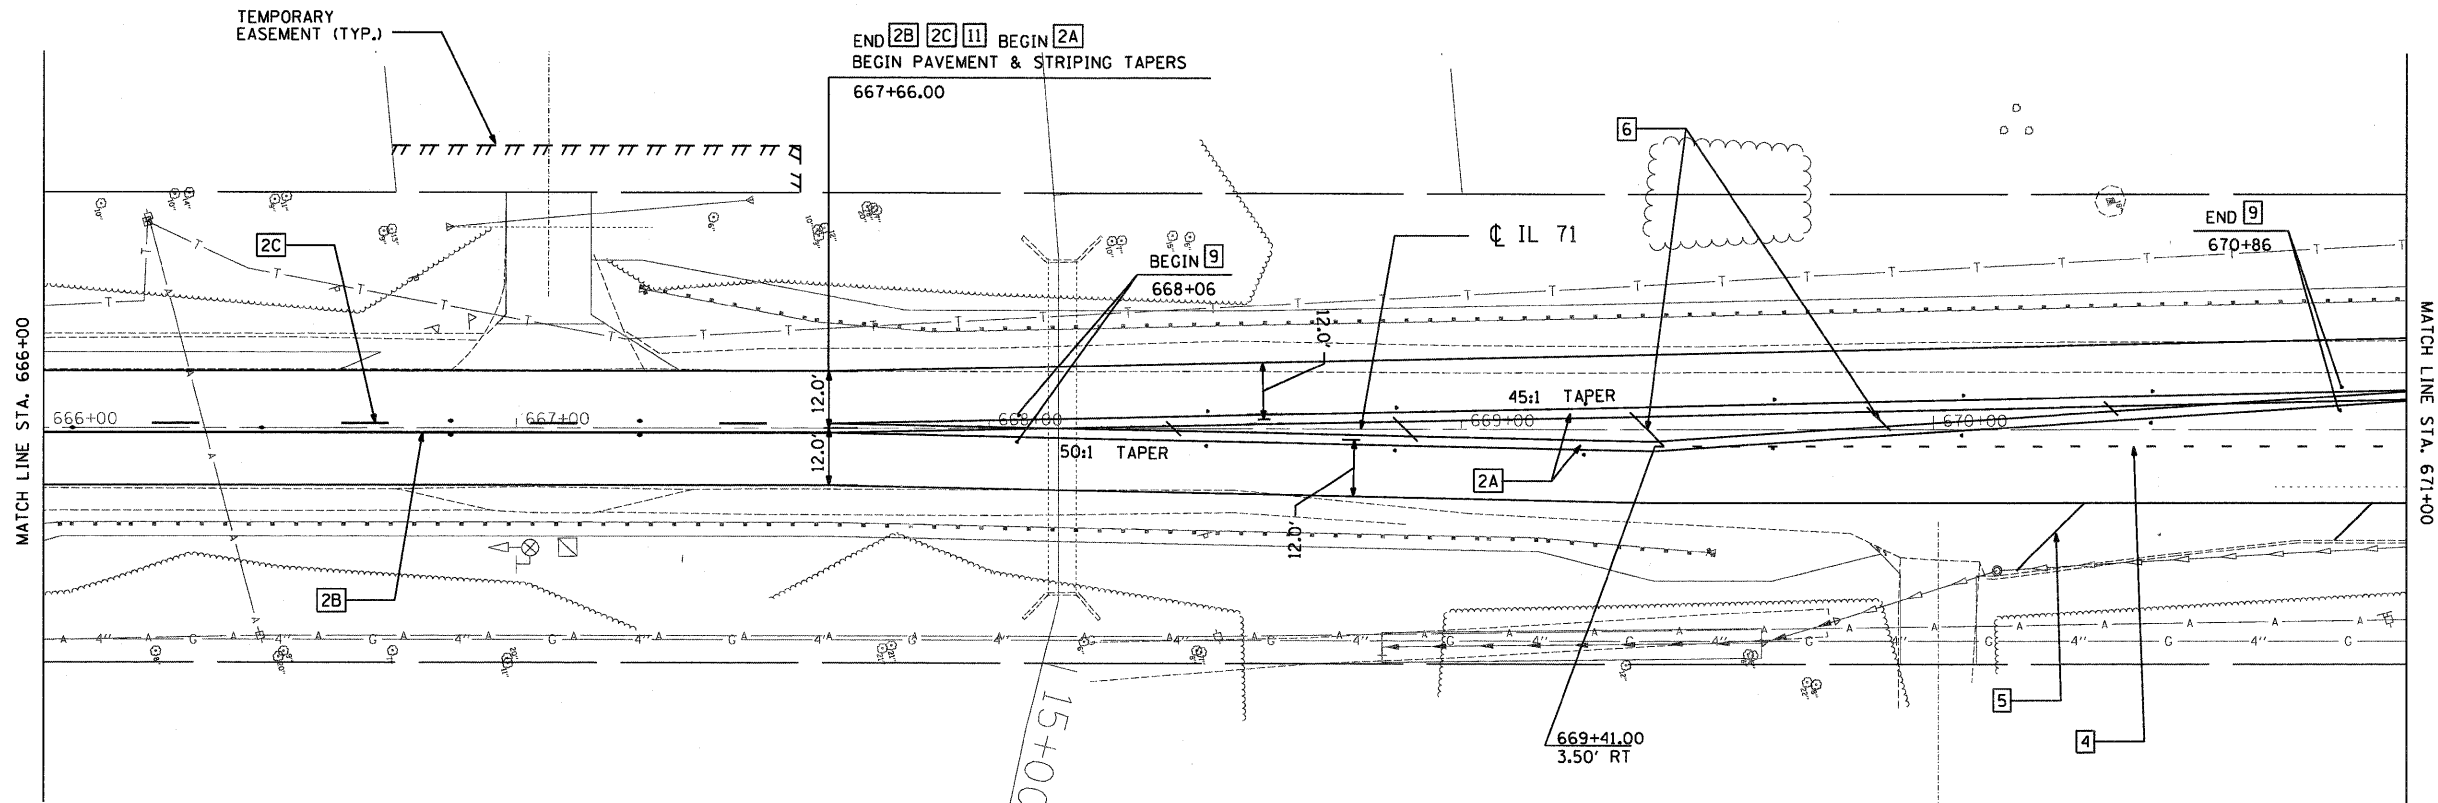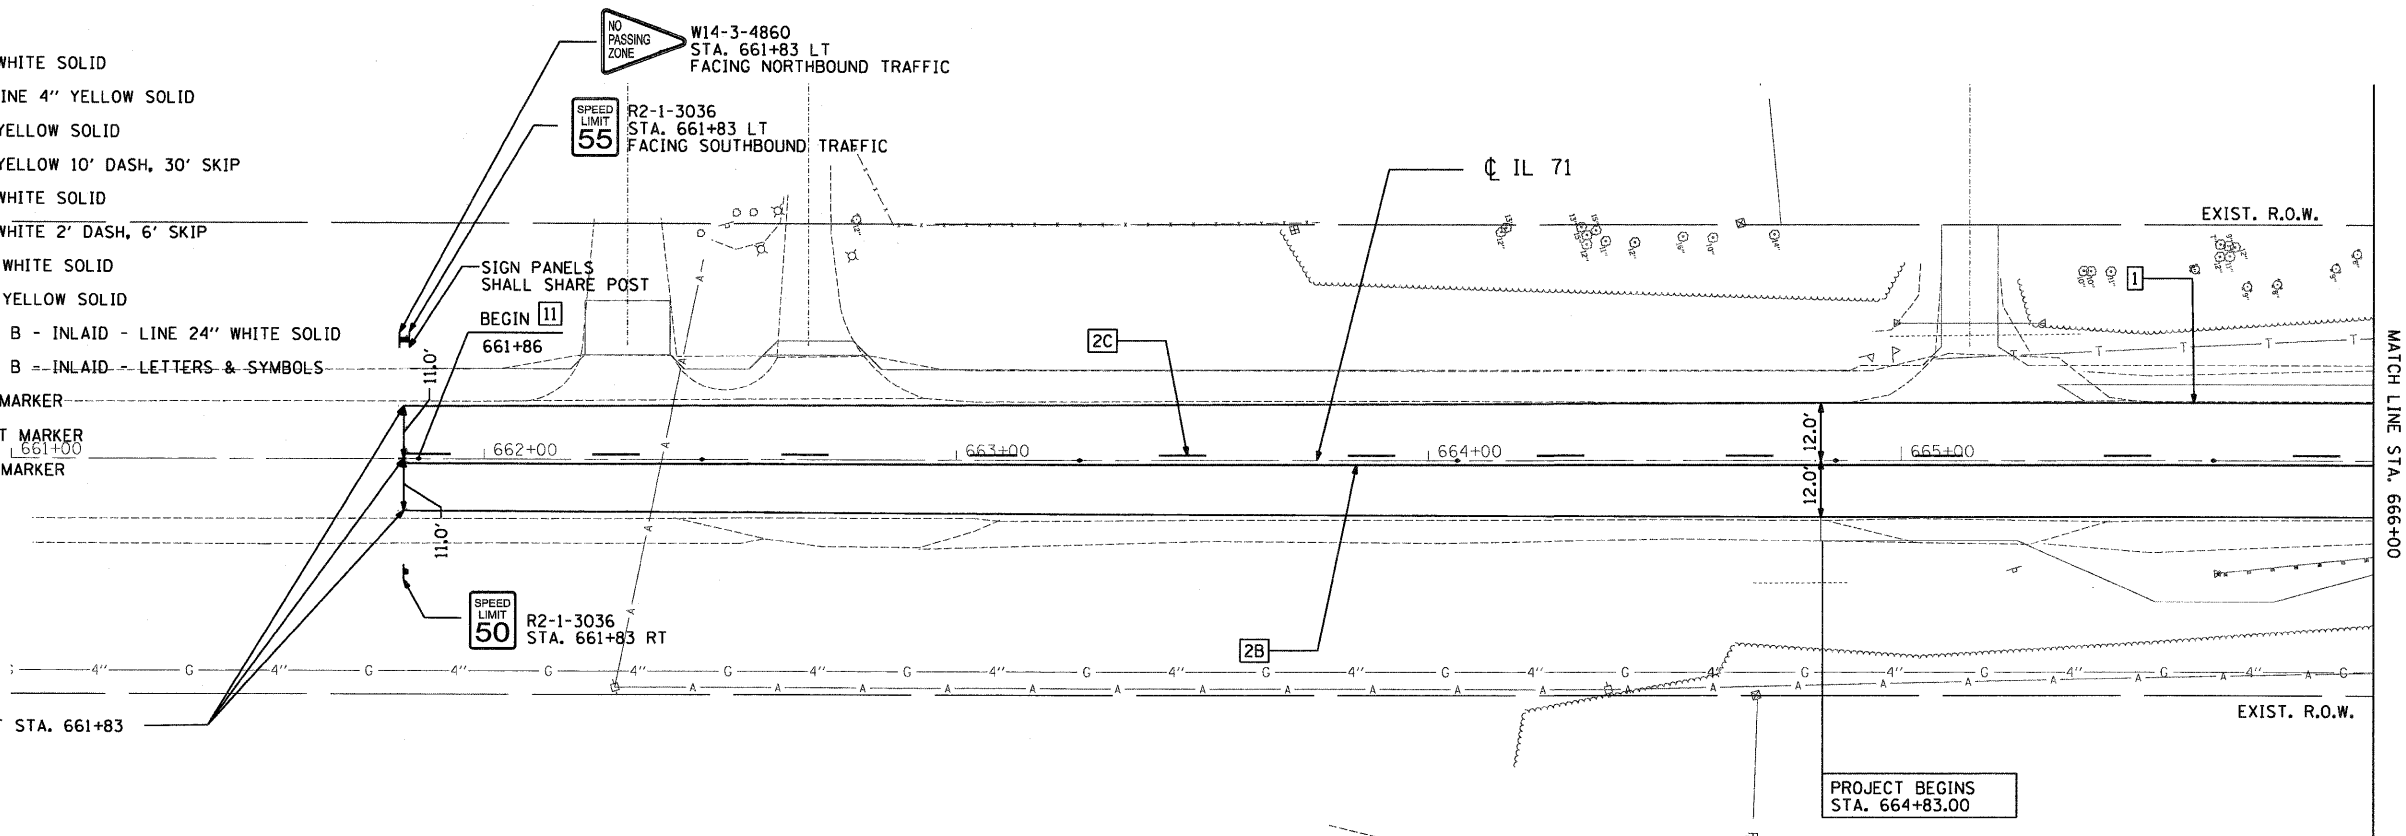

FILE NAME = USER NAME = _USER_ DESIGNED - JWB REVISED - DRAWN - JWB REVISED - CHECKED - RS REVISED - DATE - 03/31/2011 REVISED - PLOT SCALE = 20.0000' / IN. PLOT DATE = 3/31/2011

STATE OF ILLINOIS
DEPARTMENT OF TRANSPORTATION

FAP 311 (IL 71) AT VAN EMMON / RESERVATION ROADS
PAVEMENT MARKING AND SIGNING PLAN

SCALE: 1" = 20 FT SHEET NO. -- OF -- SHEETS STA. 661+00 TO STA. 671+00

F.A.P. RTE.	SECTION	COUNTY	TOTAL SHEETS	SHEET NO.
311	(1-1)N TS	KENDALL	92	56
CONTRACT NO. 66955				
ILLINOIS FED. AID PROJECT				