


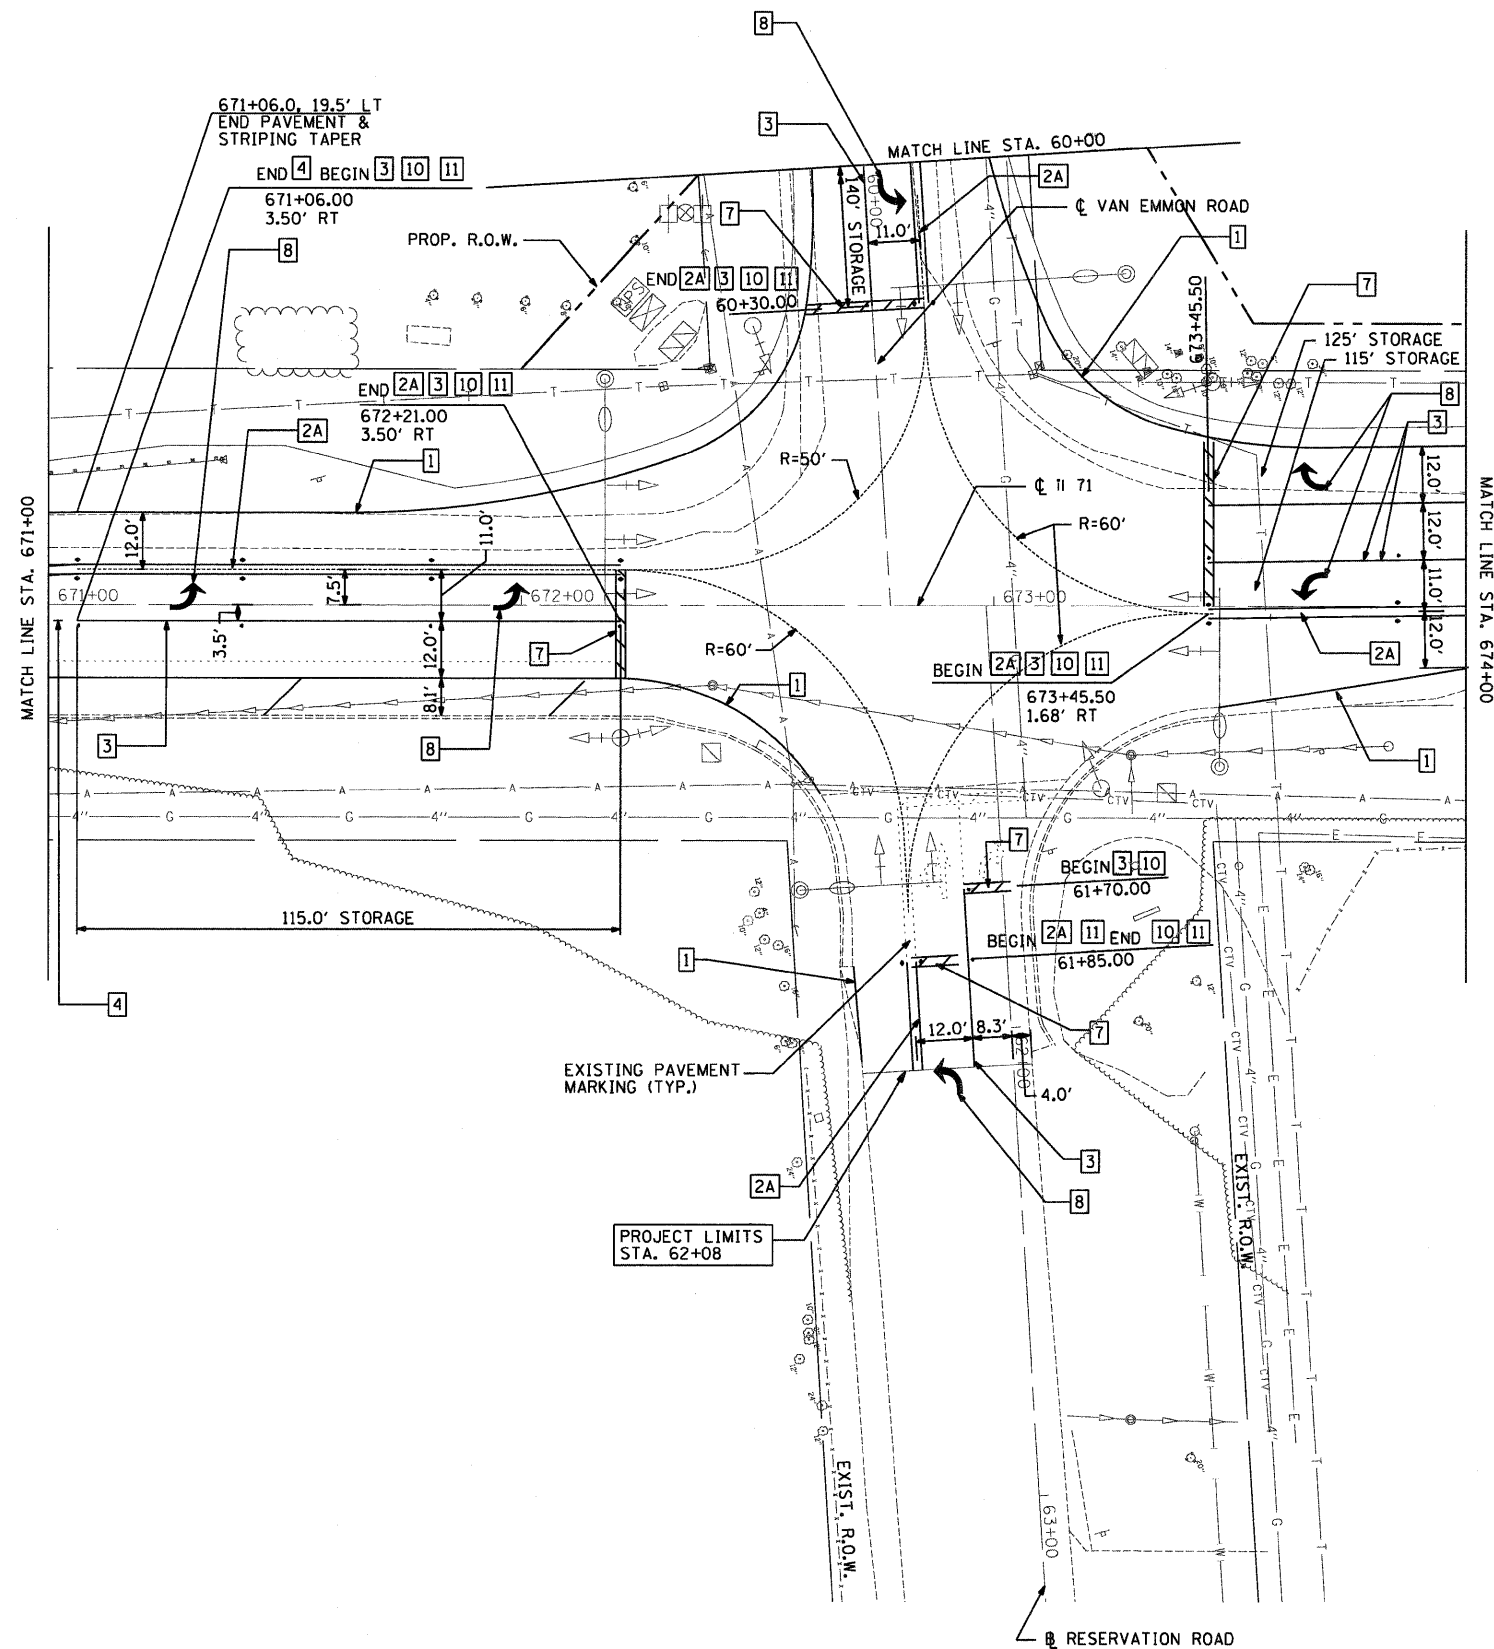

PAVEMENT MARKING LEGEND

- 1 THERMOPLASTIC PAVEMENT MARKING - LINE 4" WHITE SOLID
- 2A THERMOPLASTIC PAVEMENT MARKING - DOUBLE LINE 4" YELLOW SOLID
- 2B THERMOPLASTIC PAVEMENT MARKING - LINE 4" YELLOW SOLID
- 2C THERMOPLASTIC PAVEMENT MARKING - LINE 6" YELLOW 10' DASH, 30' SKIP
- 3 THERMOPLASTIC PAVEMENT MARKING - LINE 8" WHITE SOLID
- 4 THERMOPLASTIC PAVEMENT MARKING - LINE 8" WHITE 2' DASH, 6' SKIP
- 5 THERMOPLASTIC PAVEMENT MARKING - LINE 12" WHITE SOLID
- 6 THERMOPLASTIC PAVEMENT MARKING - LINE 12" YELLOW SOLID
- 7 PREFORMED PLASTIC PAVEMENT MARKING - TYPE B - INLAID - LINE 24" WHITE SOLID
- 8 PREFORMED PLASTIC PAVEMENT MARKING - TYPE B - INLAID - LETTERS & SYMBOLS
- 9 ONE-WAY AMBER RAISED REFLECTIVE PAVEMENT MARKER
- 10 ONE-WAY CRYSTAL RAISED REFLECTIVE PAVEMENT MARKER
- 11 TWO-WAY AMBER RAISED REFLECTIVE PAVEMENT MARKER

NOTES:

1. PLACEMENT OF RAISED REFLECTIVE PAVEMENT MARKERS SHALL FOLLOW IDOT STANDARD 781001.
2. ALL SIGNS SHALL HAVE WOOD SUPPORTS.

STATE OF ILLINOIS
DEPARTMENT OF TRANSPORTATION

FAP 311 (IL 71) AT VAN EMMON / RESERVATION ROADS
PAVEMENT MARKING AND SIGNING PLAN

SCALE: 1" = 20 FT SHEET NO. -- OF -- SHEETS STA. 671+00 TO STA. 674+00

F.A.P. RTE.	SECTION	COUNTY	TOTAL SHEETS	SHEET NO.
311	(1-1)N TS	KENDALL	92	57
CONTRACT NO. 66955				
ILLINOIS FED. AID PROJECT				