



**TYPICAL APPLICATION
@ LEFT TURN LANES 780-1**

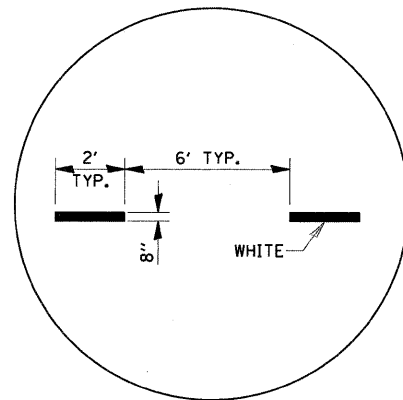


**ADVANCE AND INTERSECTION LANE
DIVIDER LINES 780-5**

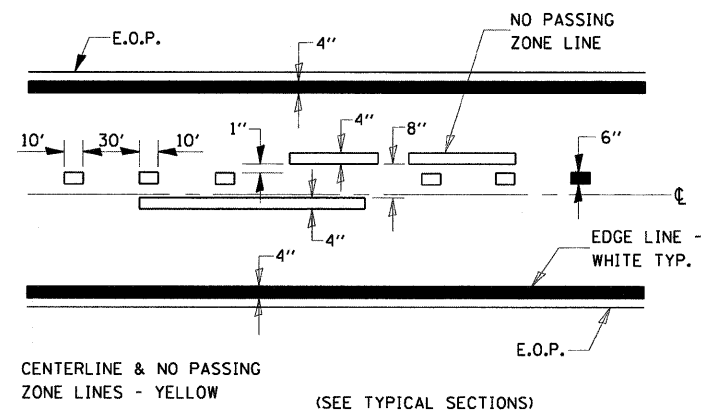


PAVEMENT MARKING


780-8

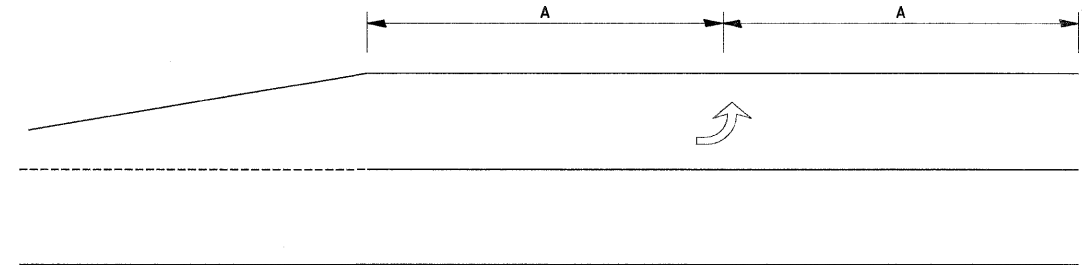

99' AND UNDER

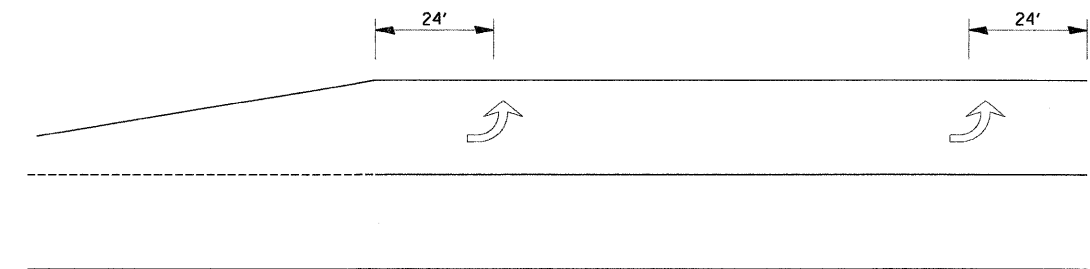

100' TO 149'

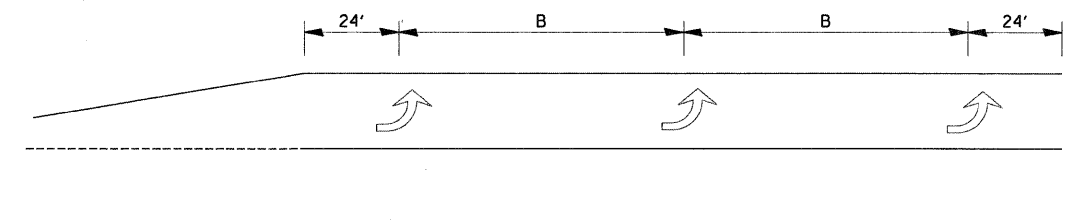

150' AND LONGER

**TYPICAL PLACEMENT OF ARROWS
IN TURN LANES**

780-10

\\jobs2007\20073028-08\cad\site\adgn\00\0366955-sh1-details-0.dgn
3/31/2011 12:05:31 PM

FILE NAME =	USER NAME = .USER.	DESIGNED - JWB	REVISED -	STATE OF ILLINOIS DEPARTMENT OF TRANSPORTATION	FAP 311 (IL 71) AT VAN EMMON / RESERVATION ROADS DISTRICT DETAILS	SCALE: N.T.S.	SHEET NO. OF SHEETS	F.A.P. RTE. 311	SECTION	COUNTY	TOTAL SHEETS	SHEET NO.
	PLOT SCALE = 50.0000' / IN.	DRAWN - JWB	REVISED -						(1-1)N TS	KENDALL	92	70
	PLOT DATE = 3/31/2011	CHECKED - RS	REVISED -						CONTRACT NO. 66955			
		DATE - 03/31/2011	REVISED -						ILLINOIS FED. AID PROJECT			