


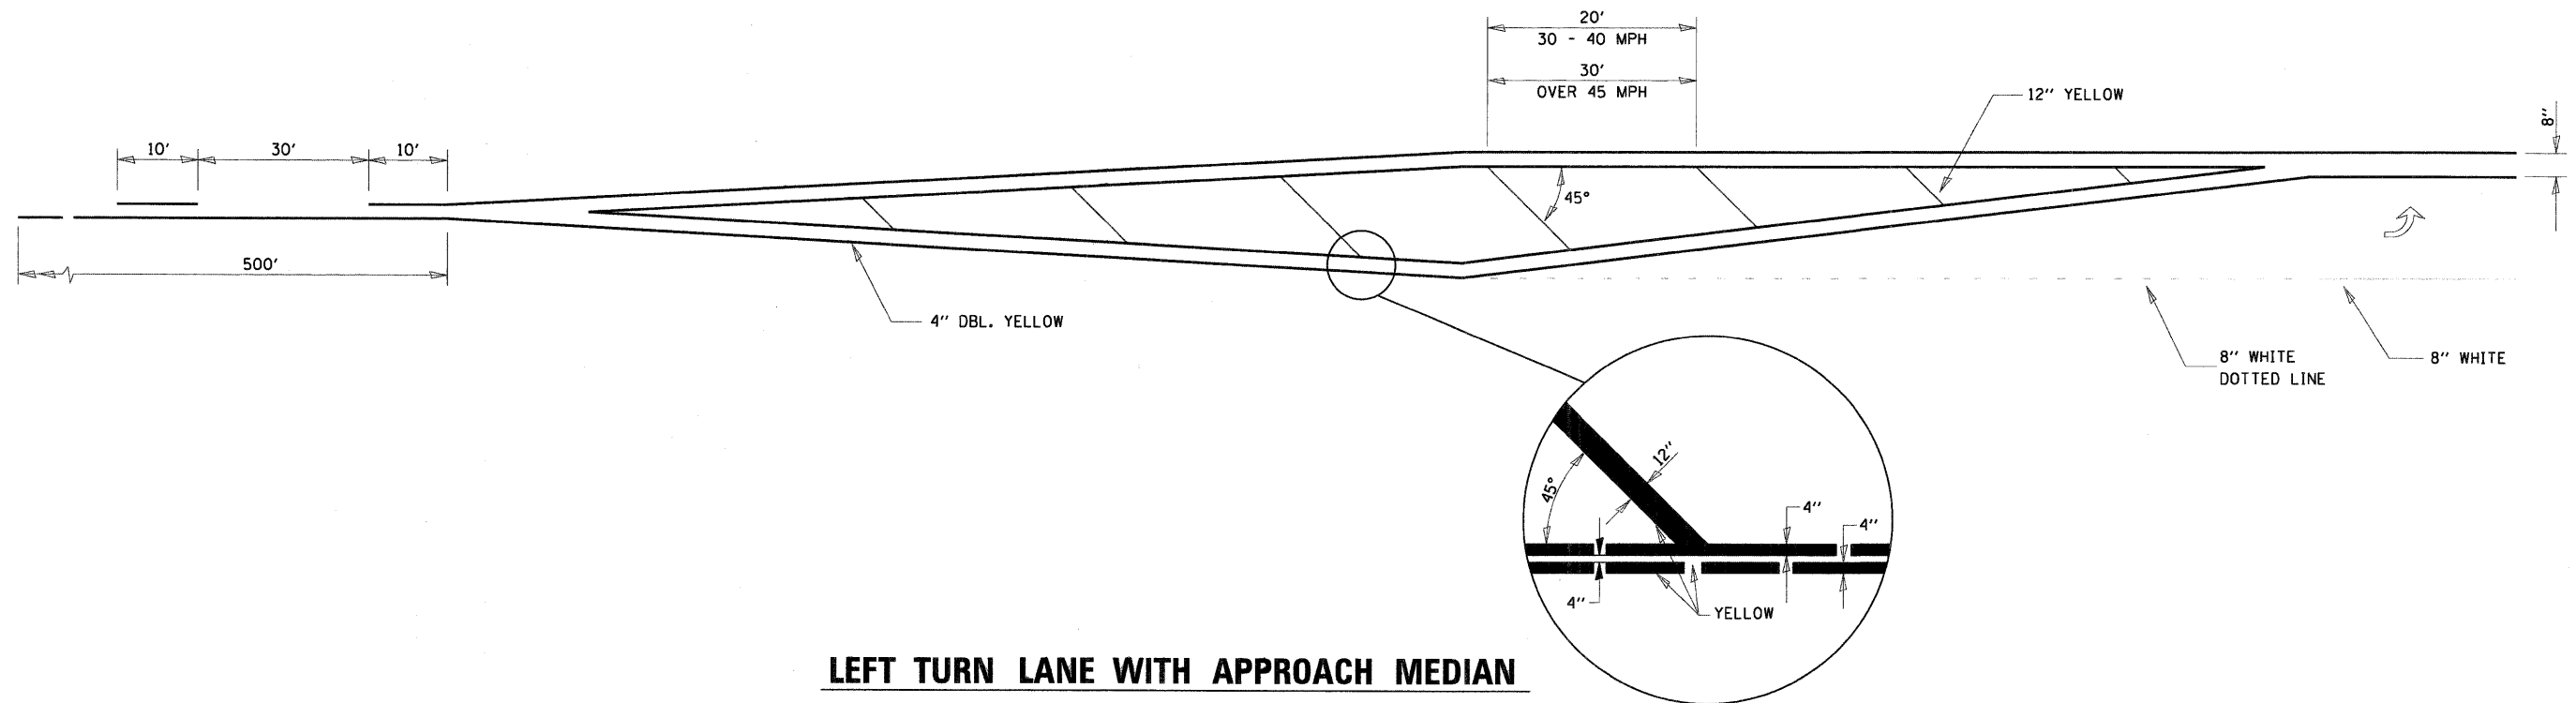

LEFT TURN LANE WITH APPROACH MEDIAN

780-19

h:\jobs\2007\20073028-08\road\site\ dgn\00_0366955-sht-details-01.dgn
3/31/2011 12:05:32 PM

3/31/2011

FILE NAME =	USER NAME = _USER_	DESIGNED - JWB	REVISED -	STATE OF ILLINOIS DEPARTMENT OF TRANSPORTATION	FAP 311 (IL 71) AT VAN EMMON / RESERVATION ROADS DISTRICT DETAILS			F.A.P. RTE.	SECTION	COUNTY	TOTAL SHEETS	SHEET NO.
		DRAWN - JWB	REVISED -					311	(1-1)N TS	KENDALL	92	71
	PLOT SCALE = 50.0000' / IN.	CHECKED - RS	REVISED -					CONTRACT NO. 66955				
	PLOT DATE = 3/31/2011	DATE - 03/31/2011	REVISED -					ILLINOIS FED. AID PROJECT				
				SCALE: N.T.S.	SHEET NO.	OF SHEETS						